





Wall Section Detail
Scale: 3/4" = 1'

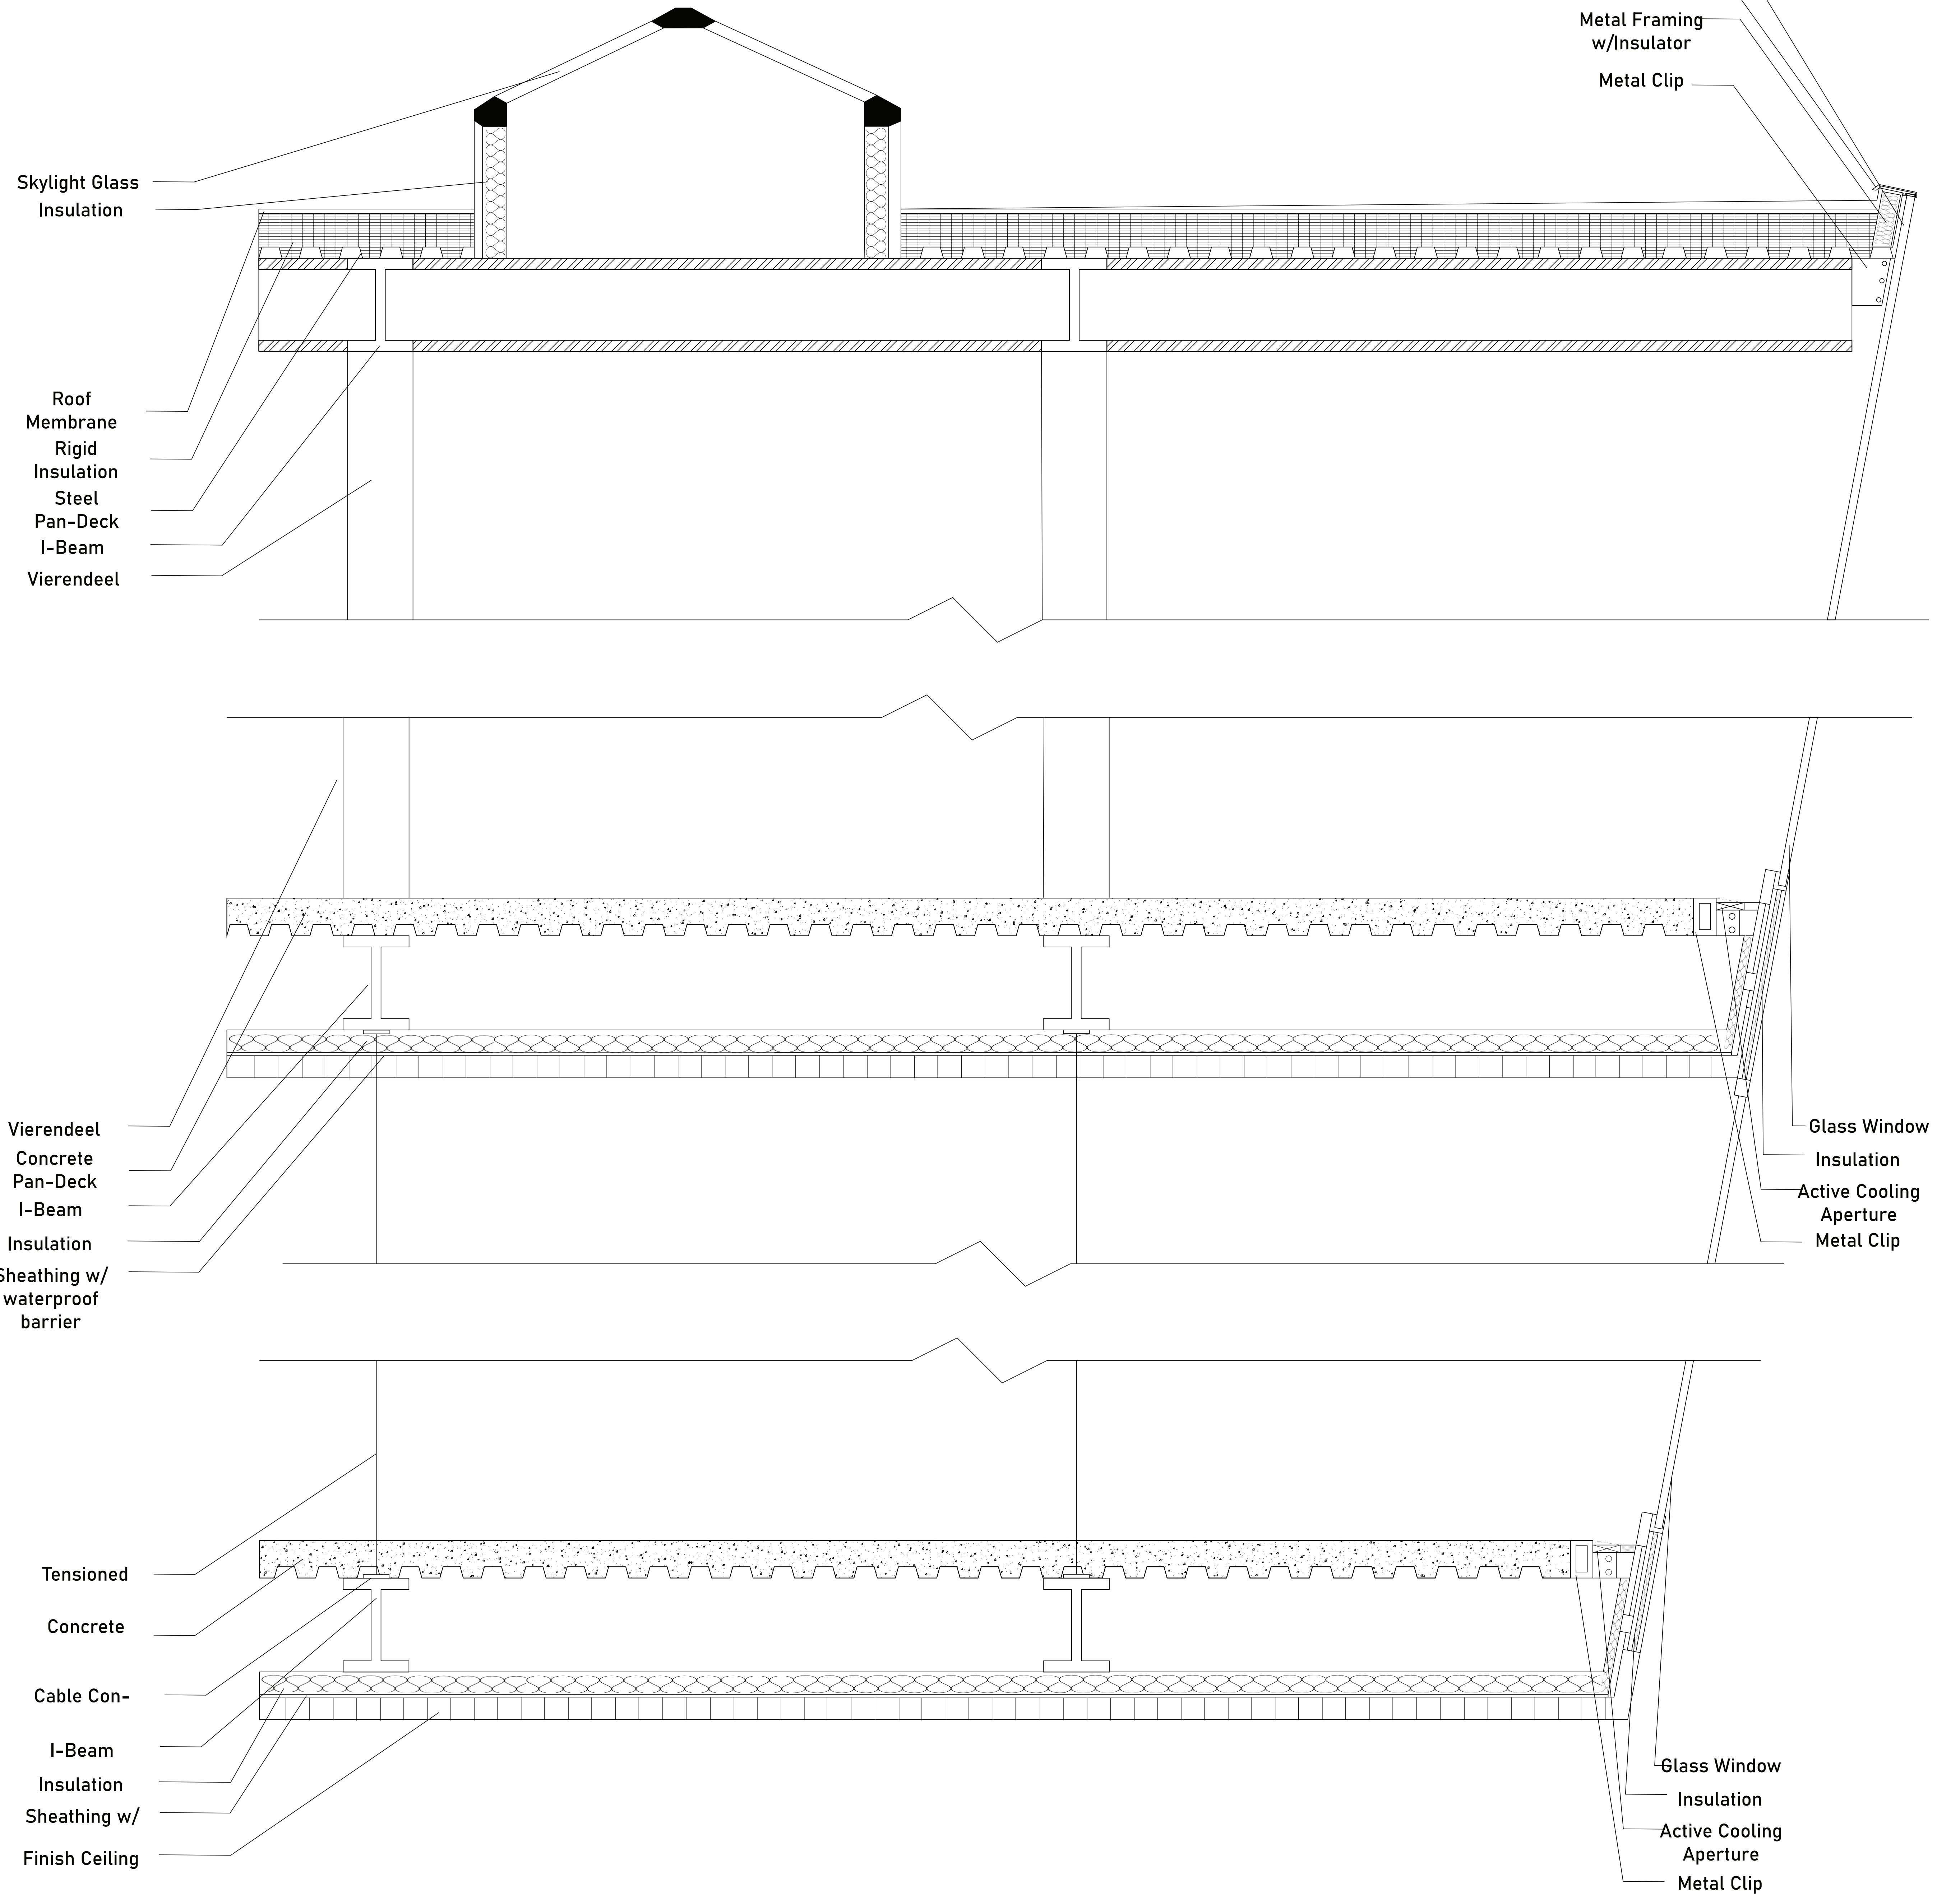

North Elevation
Scale: 1/2" = 1'

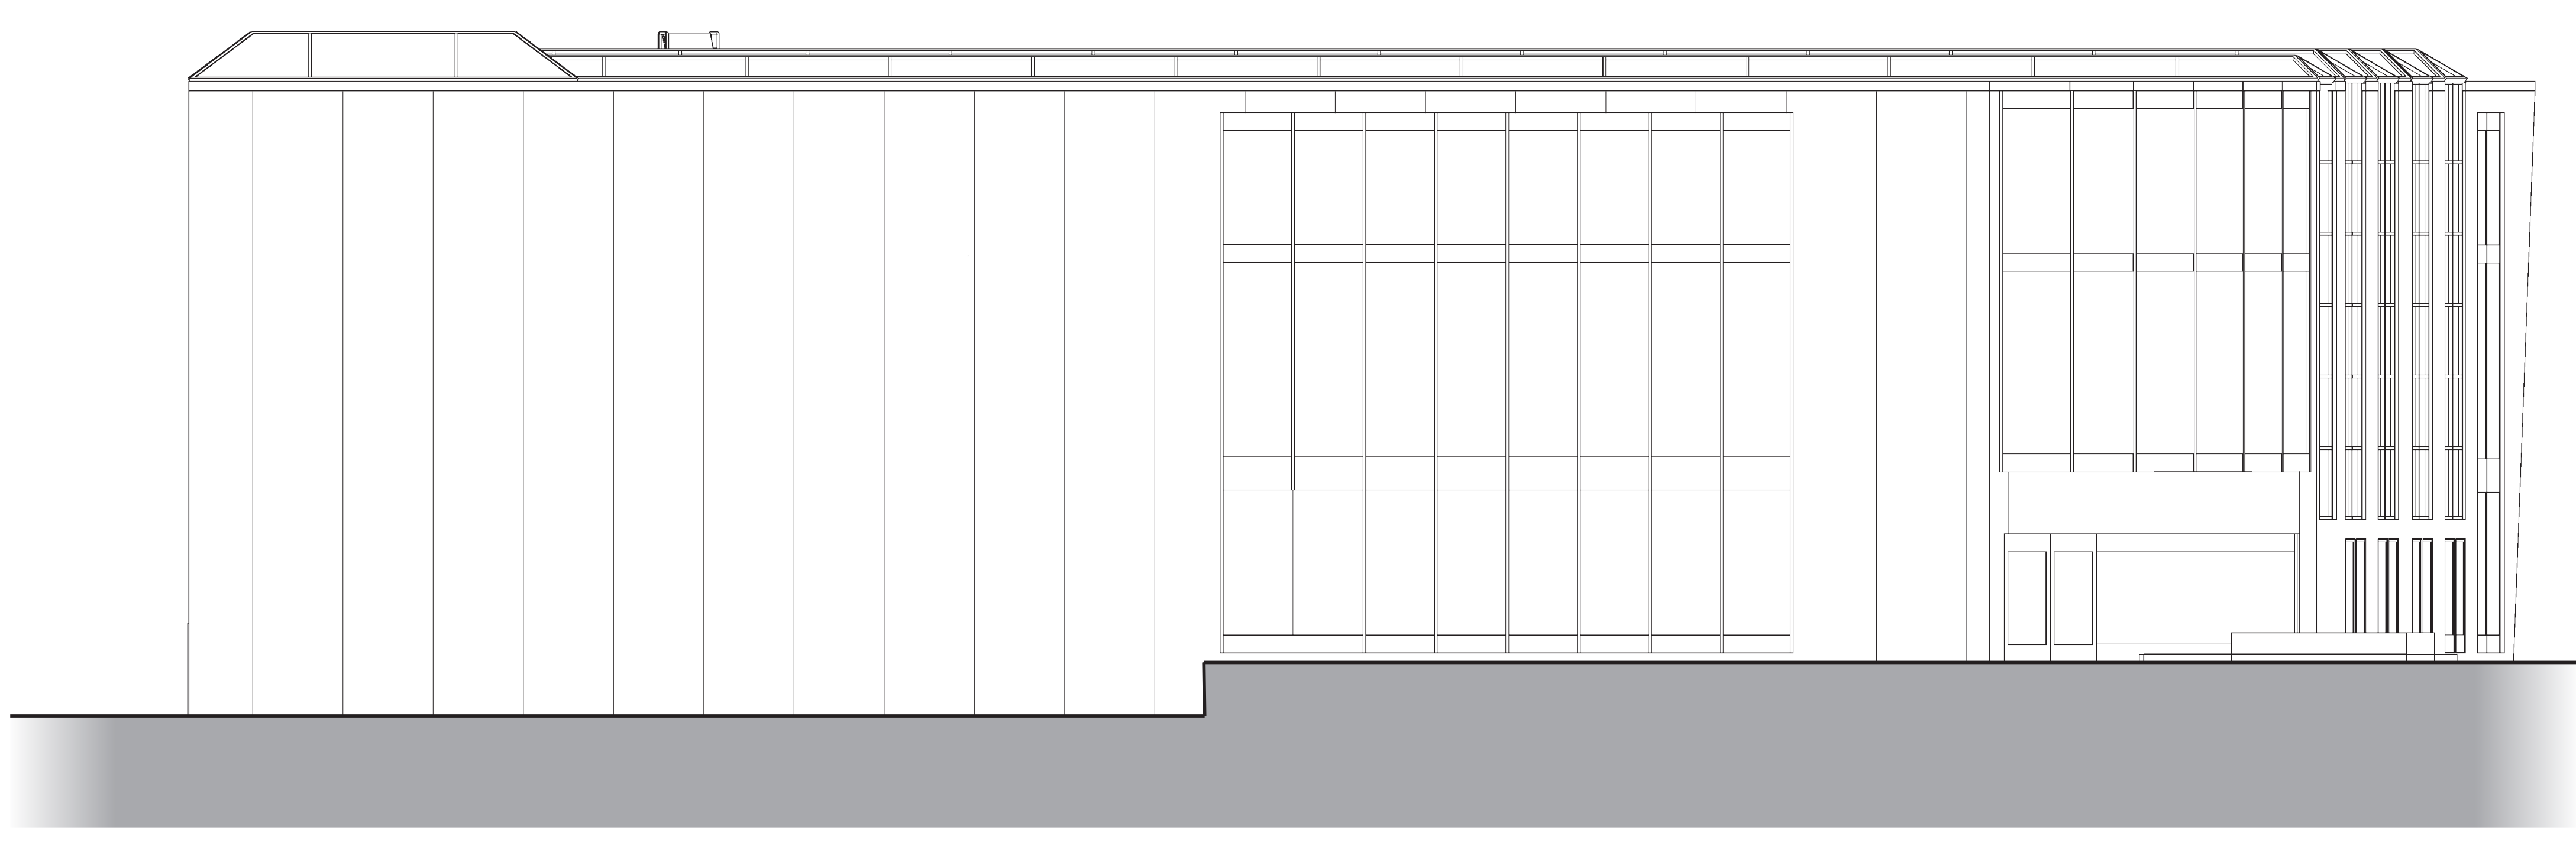

South Elevation
Scale: 1/2" = 1'

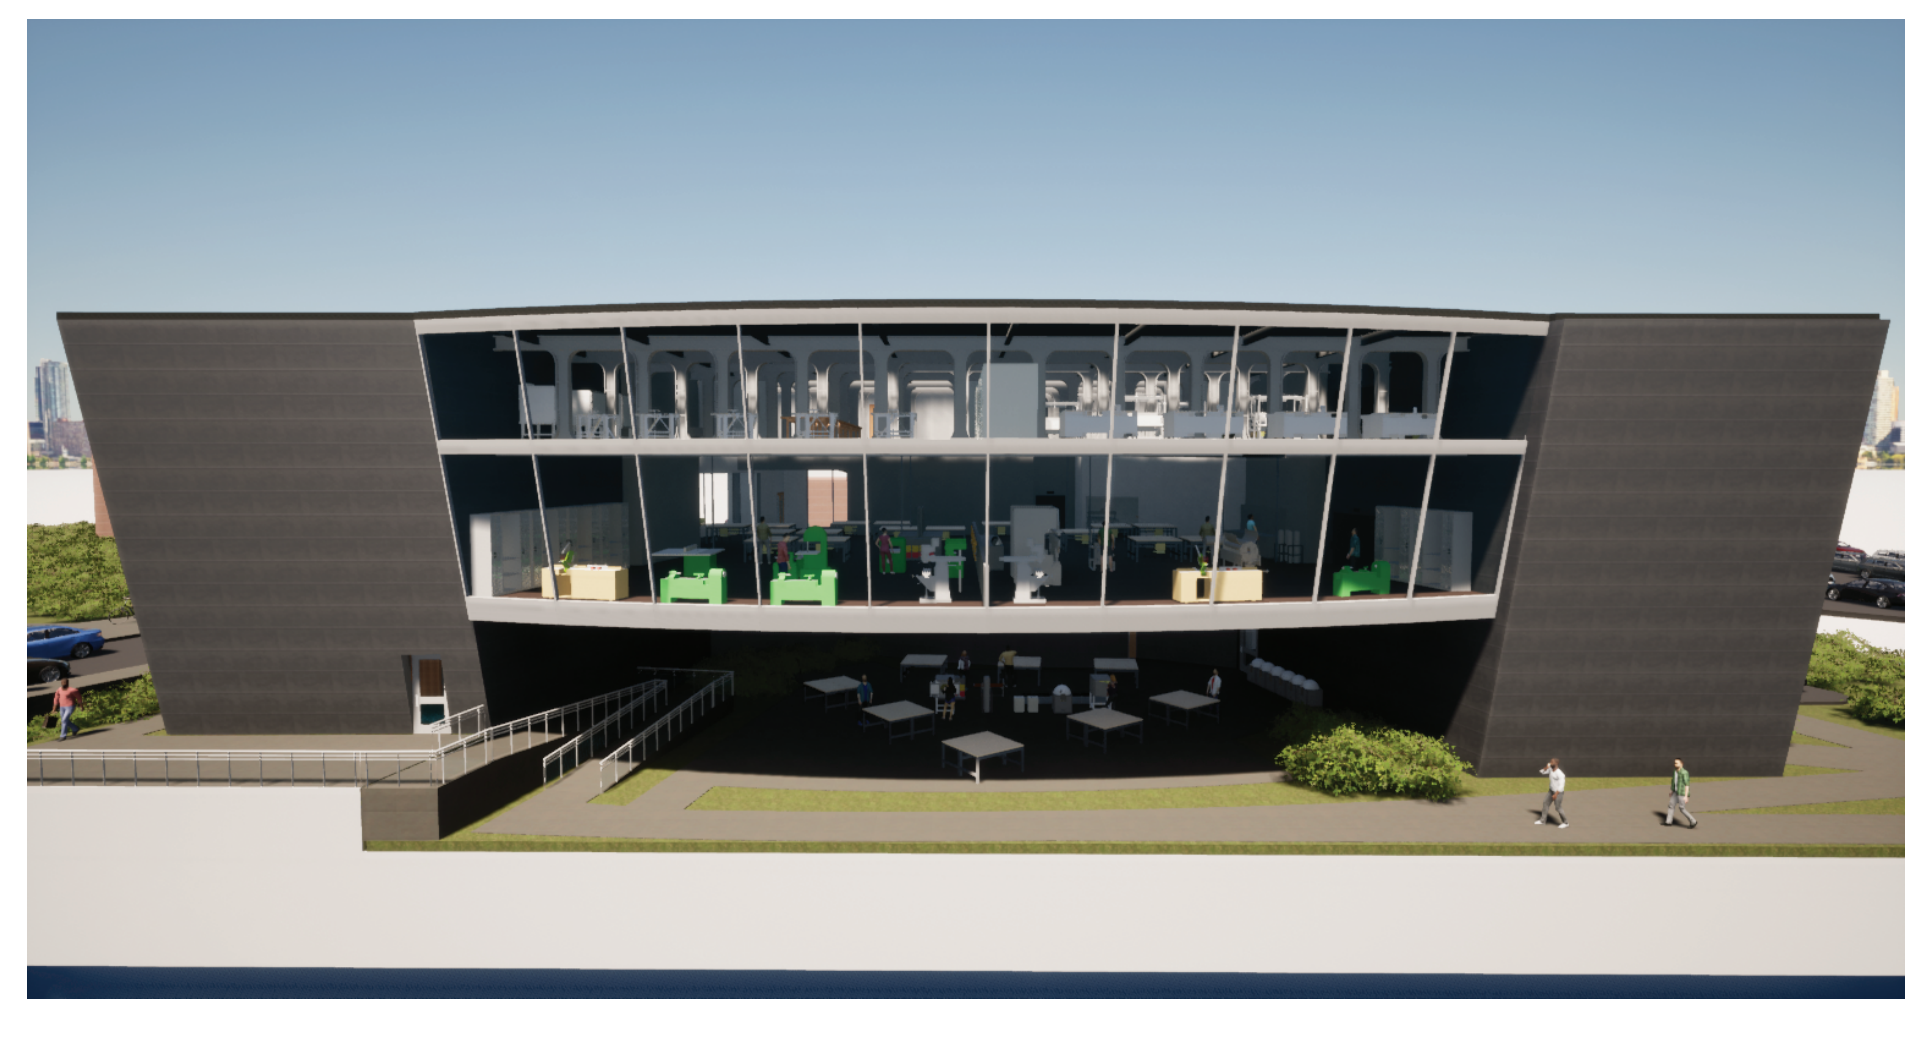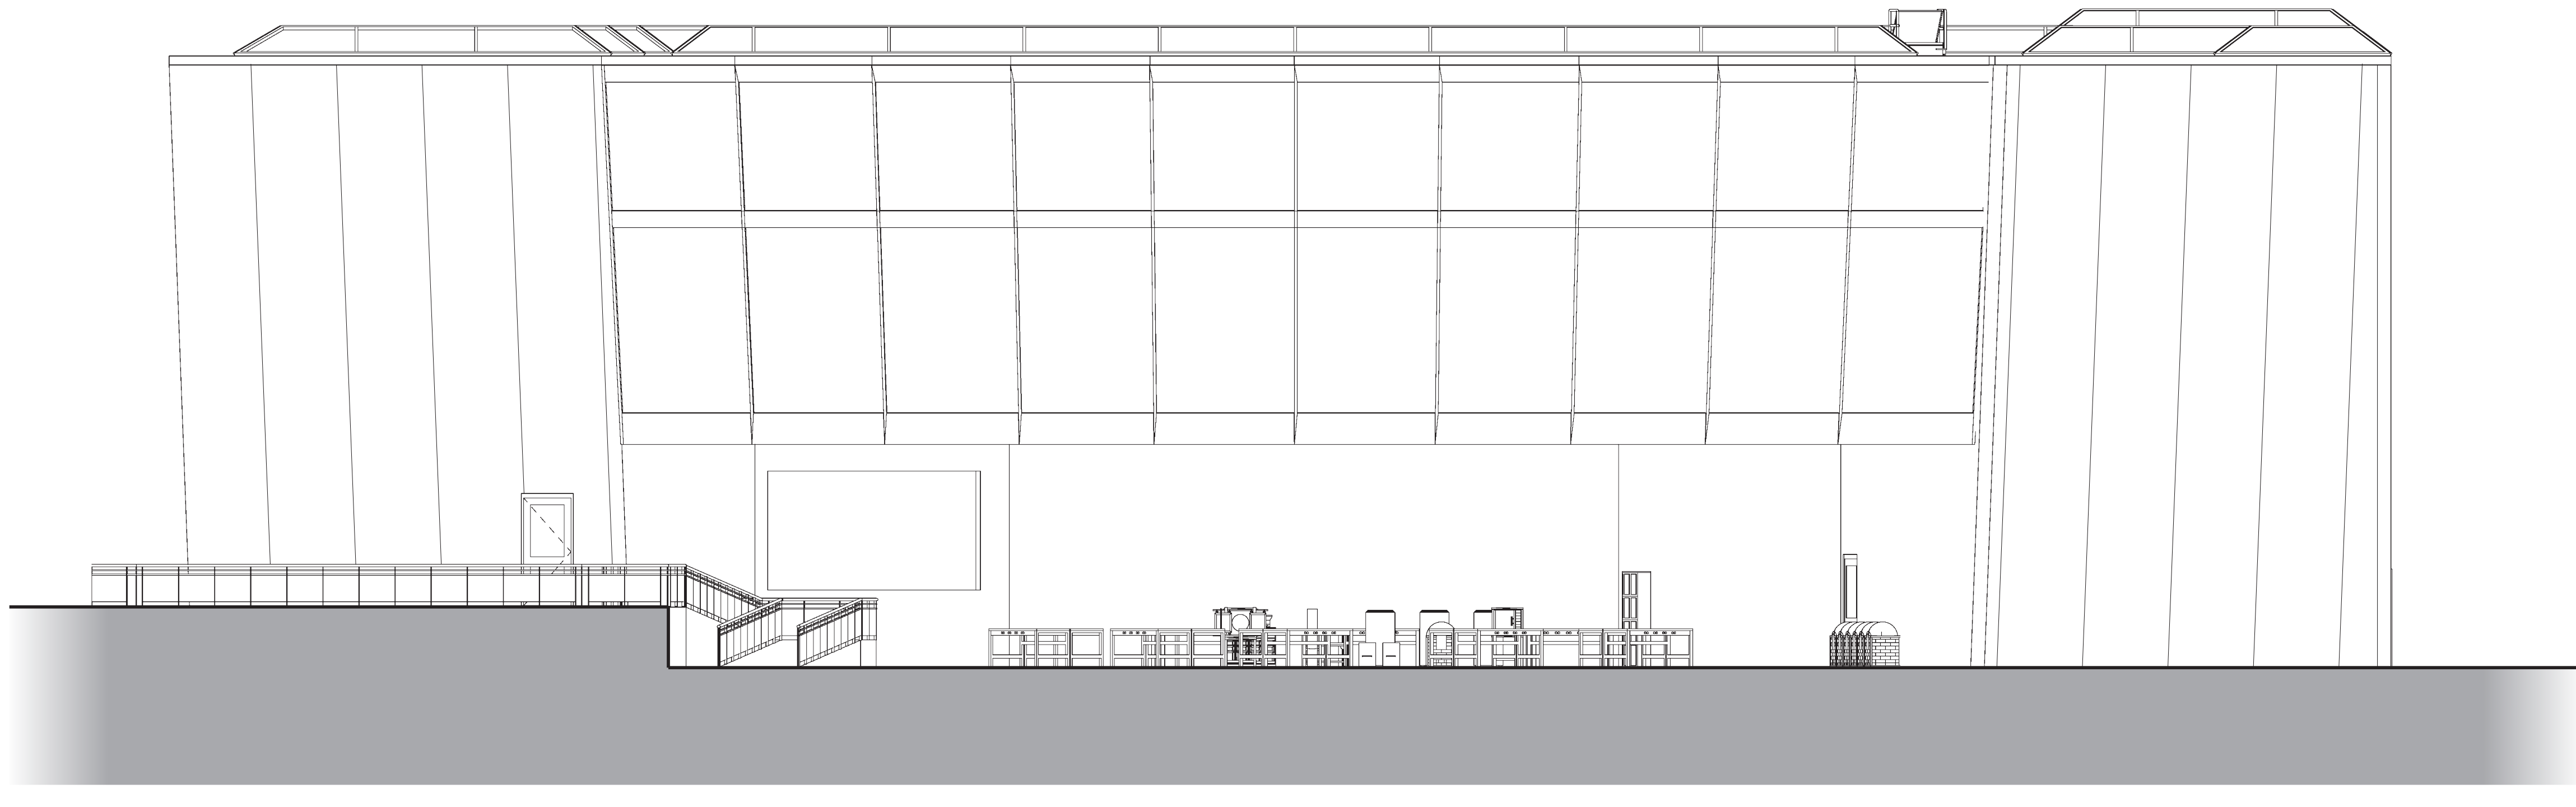

West Elevation
Scale: 1/2" = 1'



East Elevation
Scale: 1/2" = 1'

