




First Floor Plan  
Scale: 1/16" = 1'

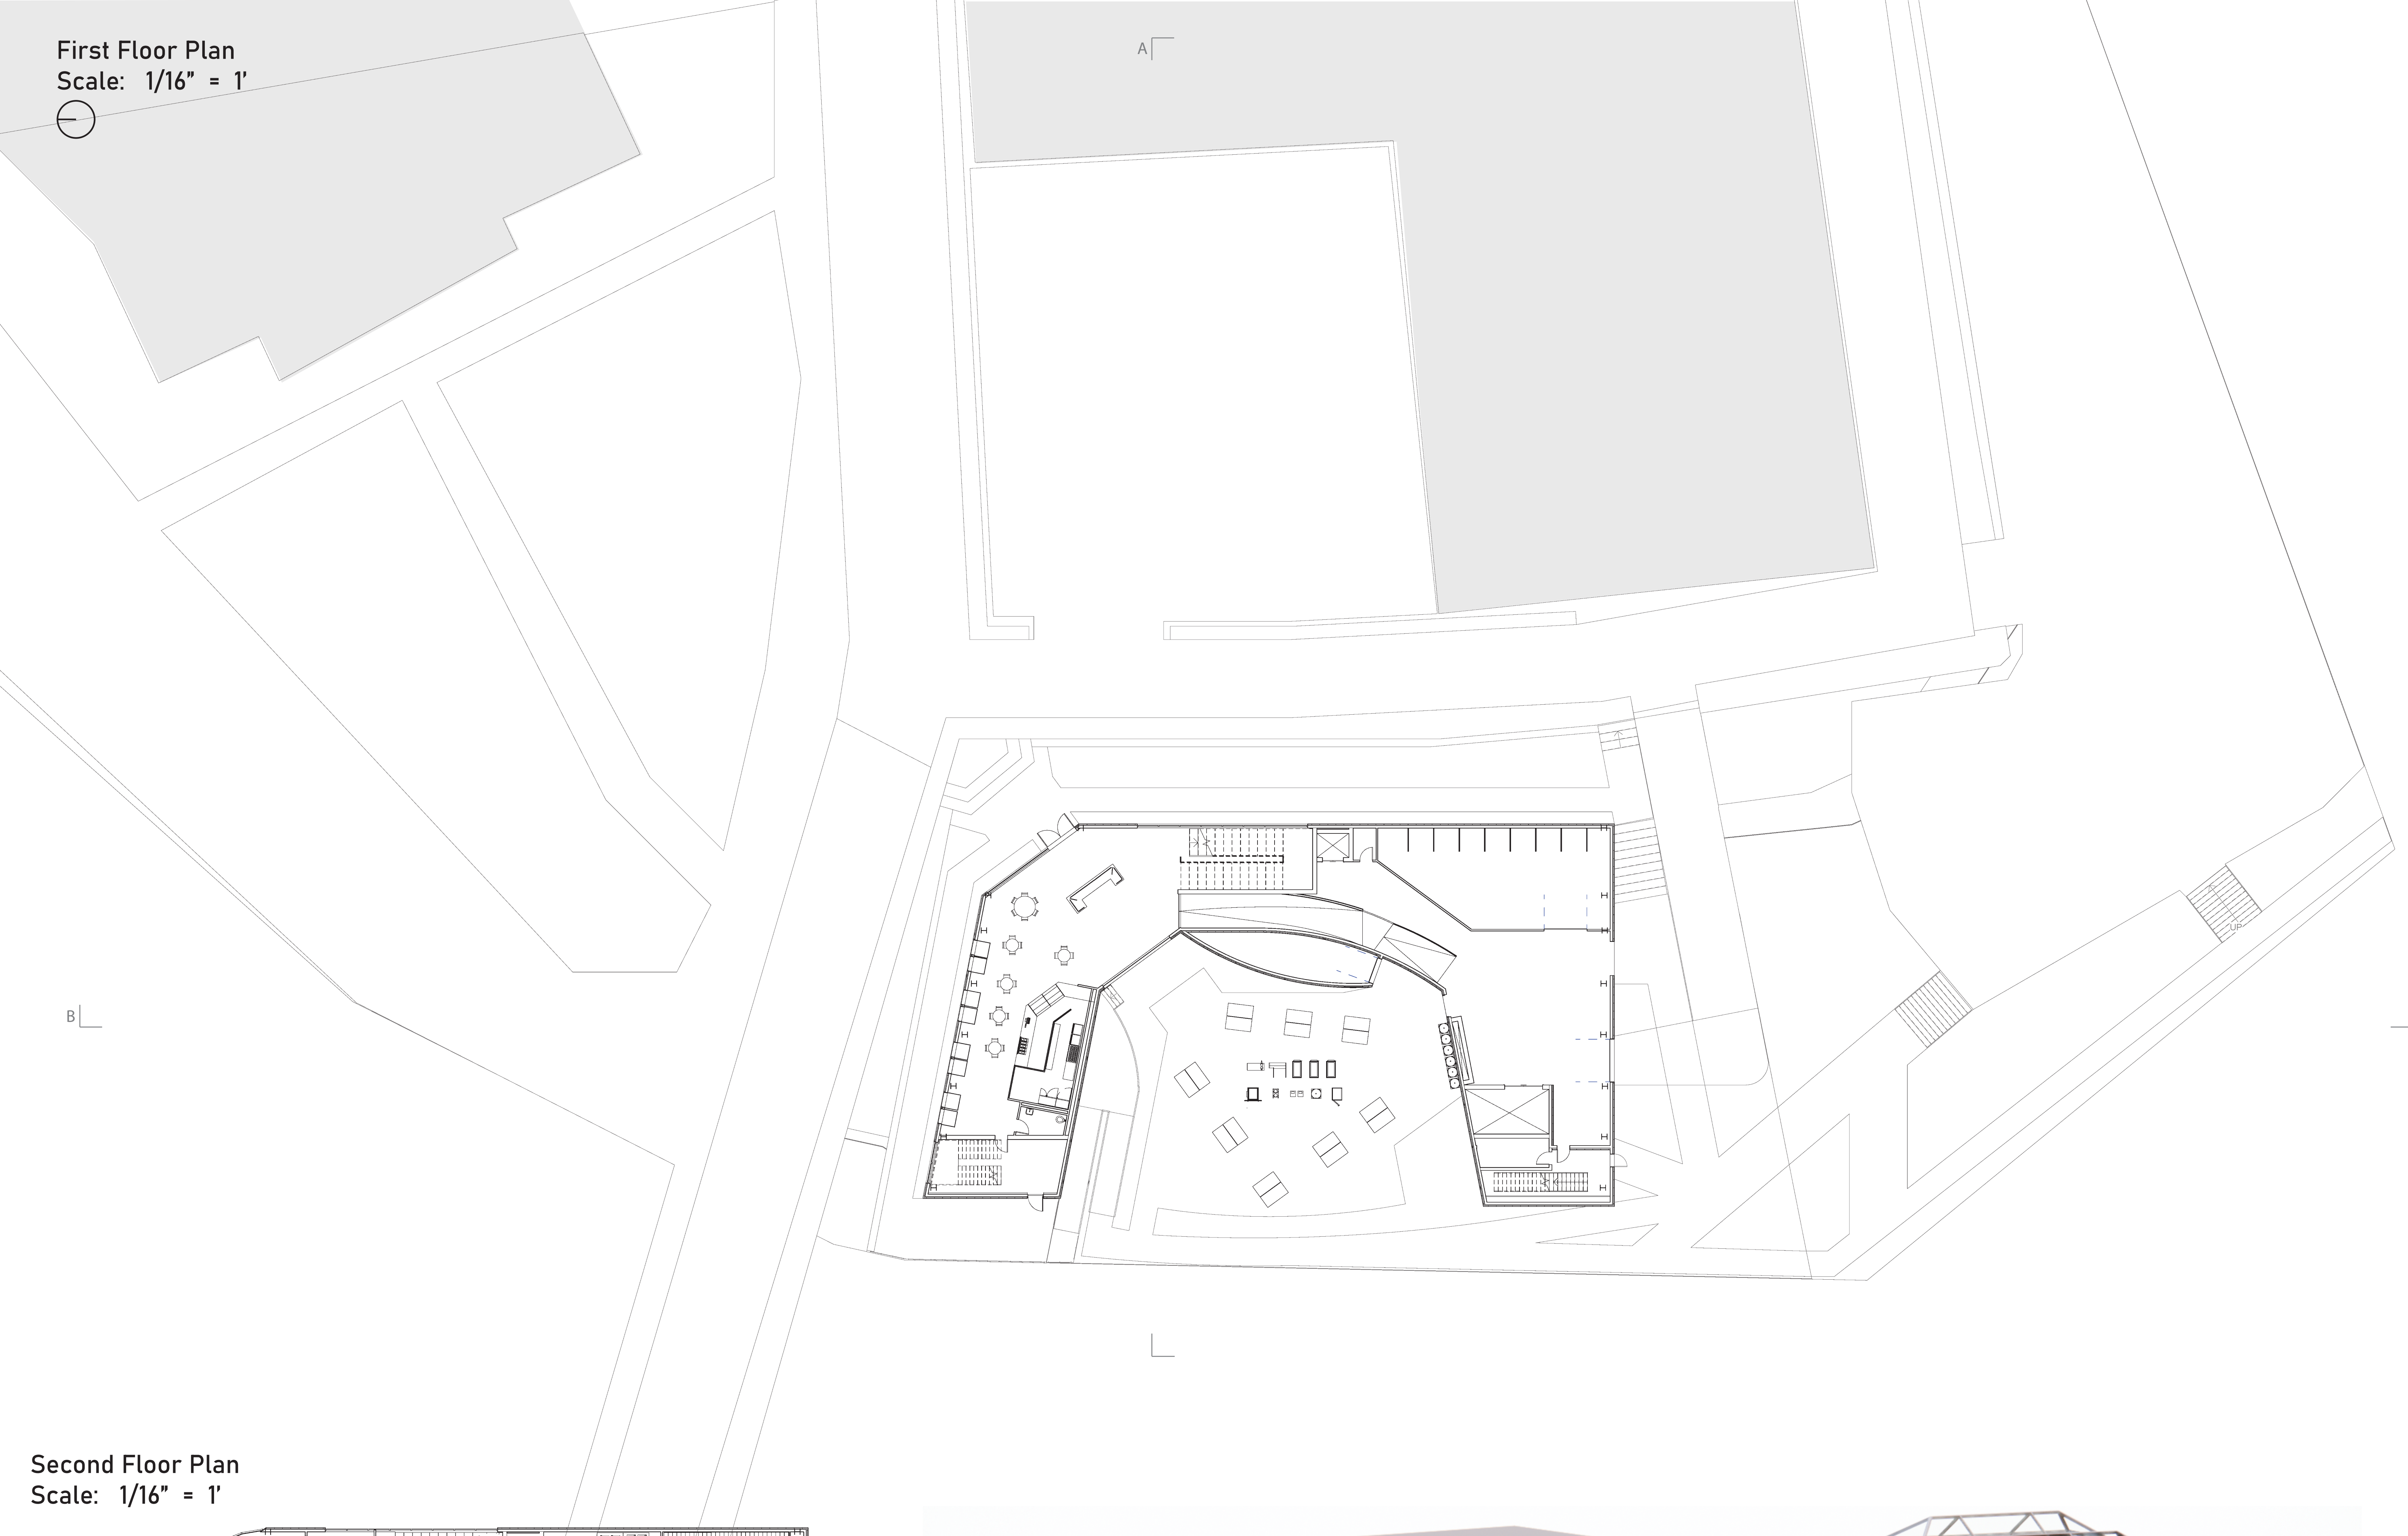


Second Floor Plan  
Scale: 1/16" = 1'

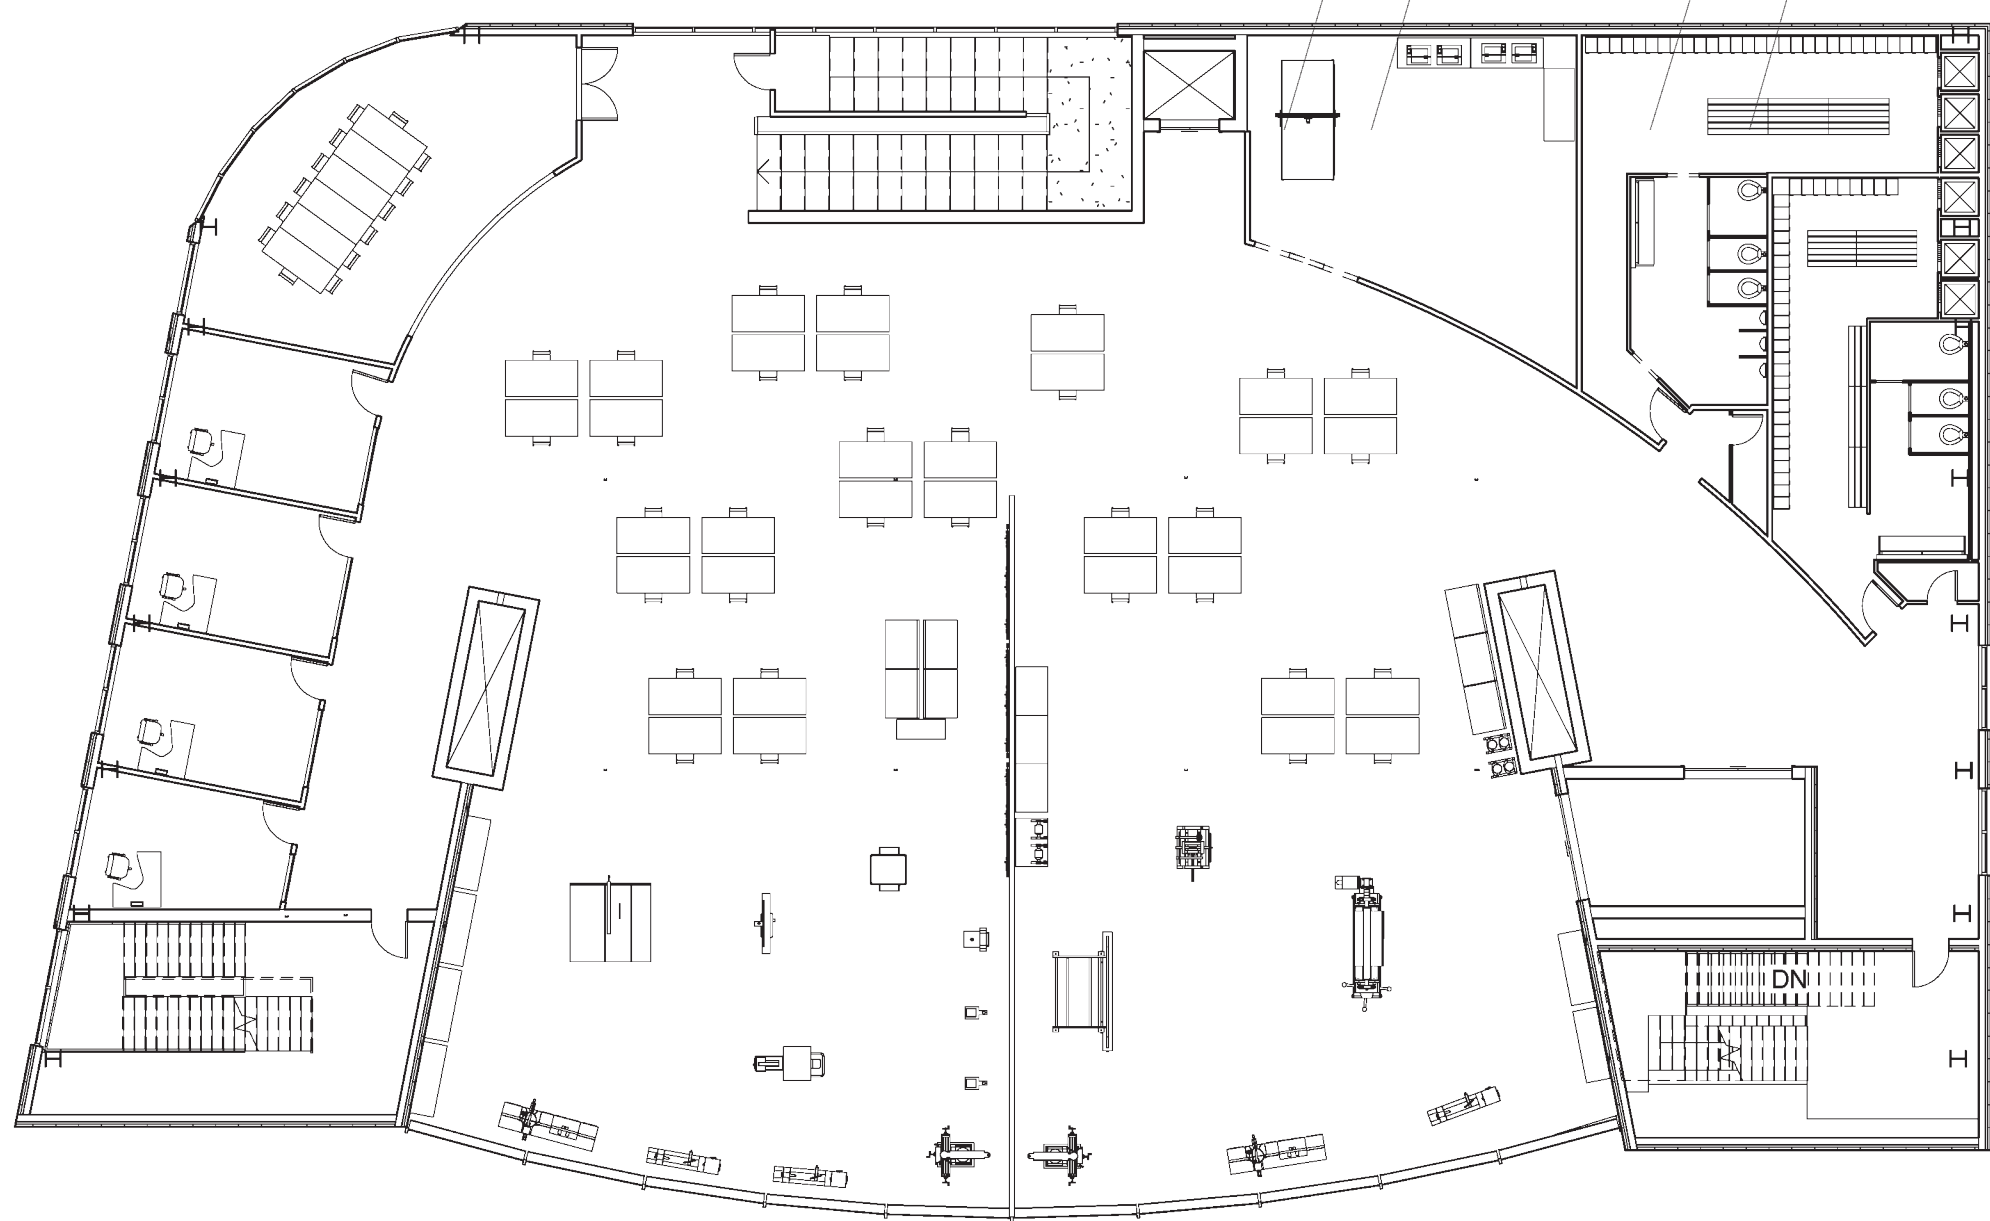


Section A  
Scale: 1/8" = 1'

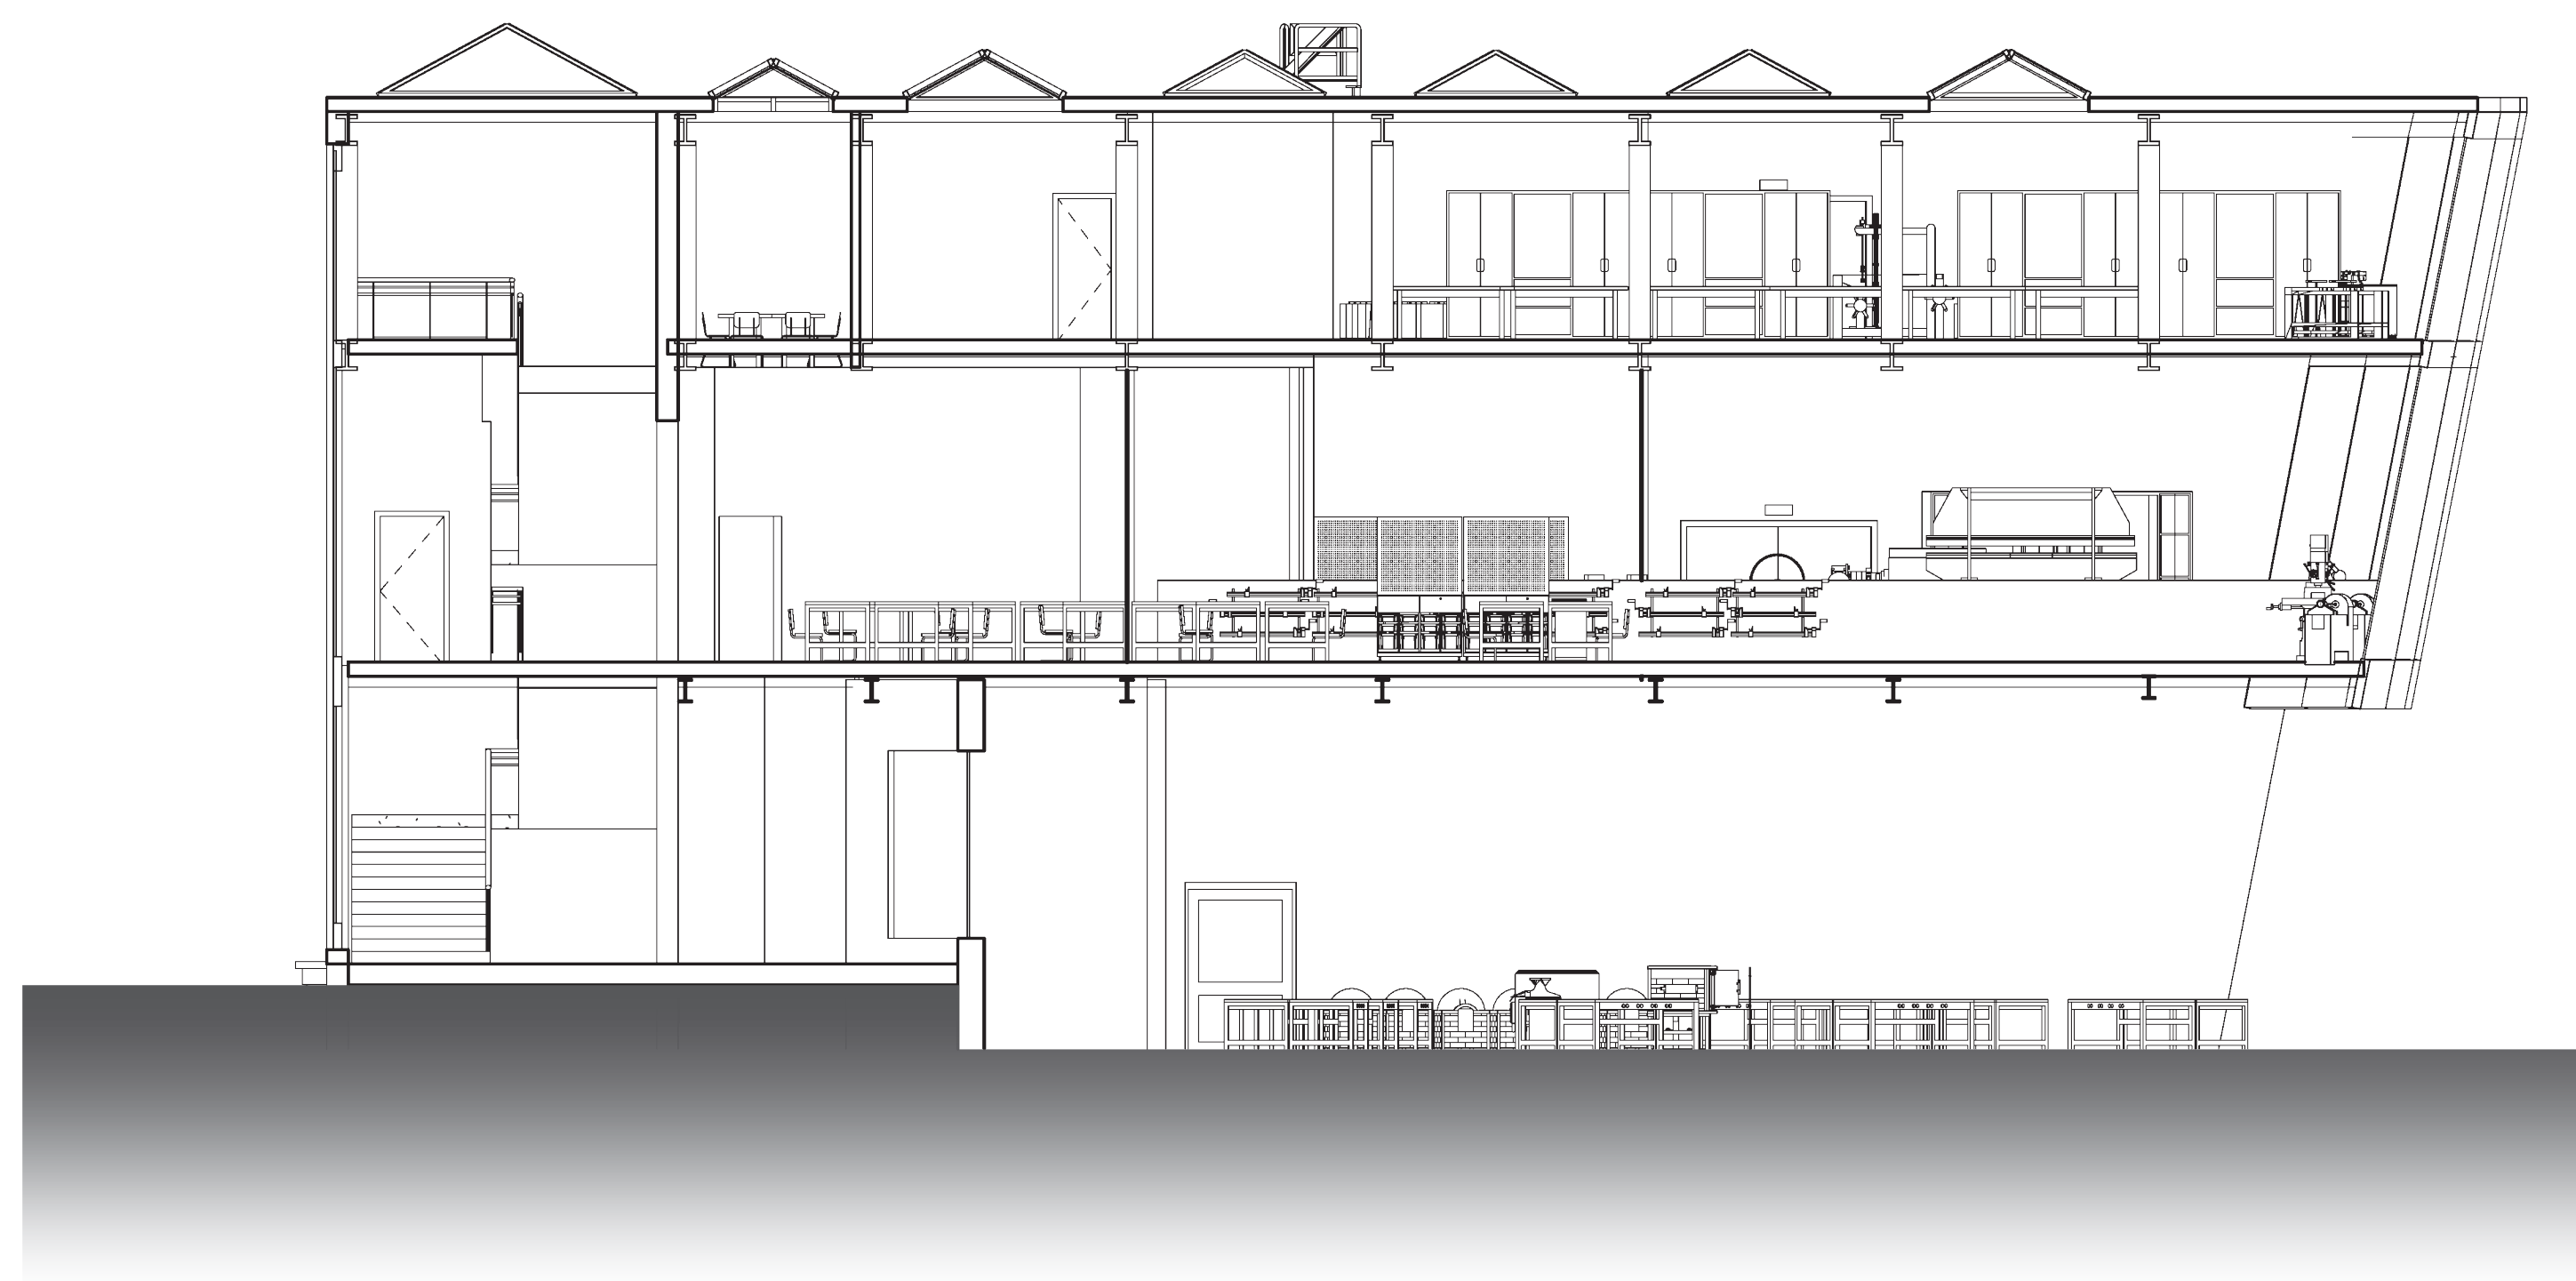

Third Floor Plan  
Scale: 1/16" = 1'

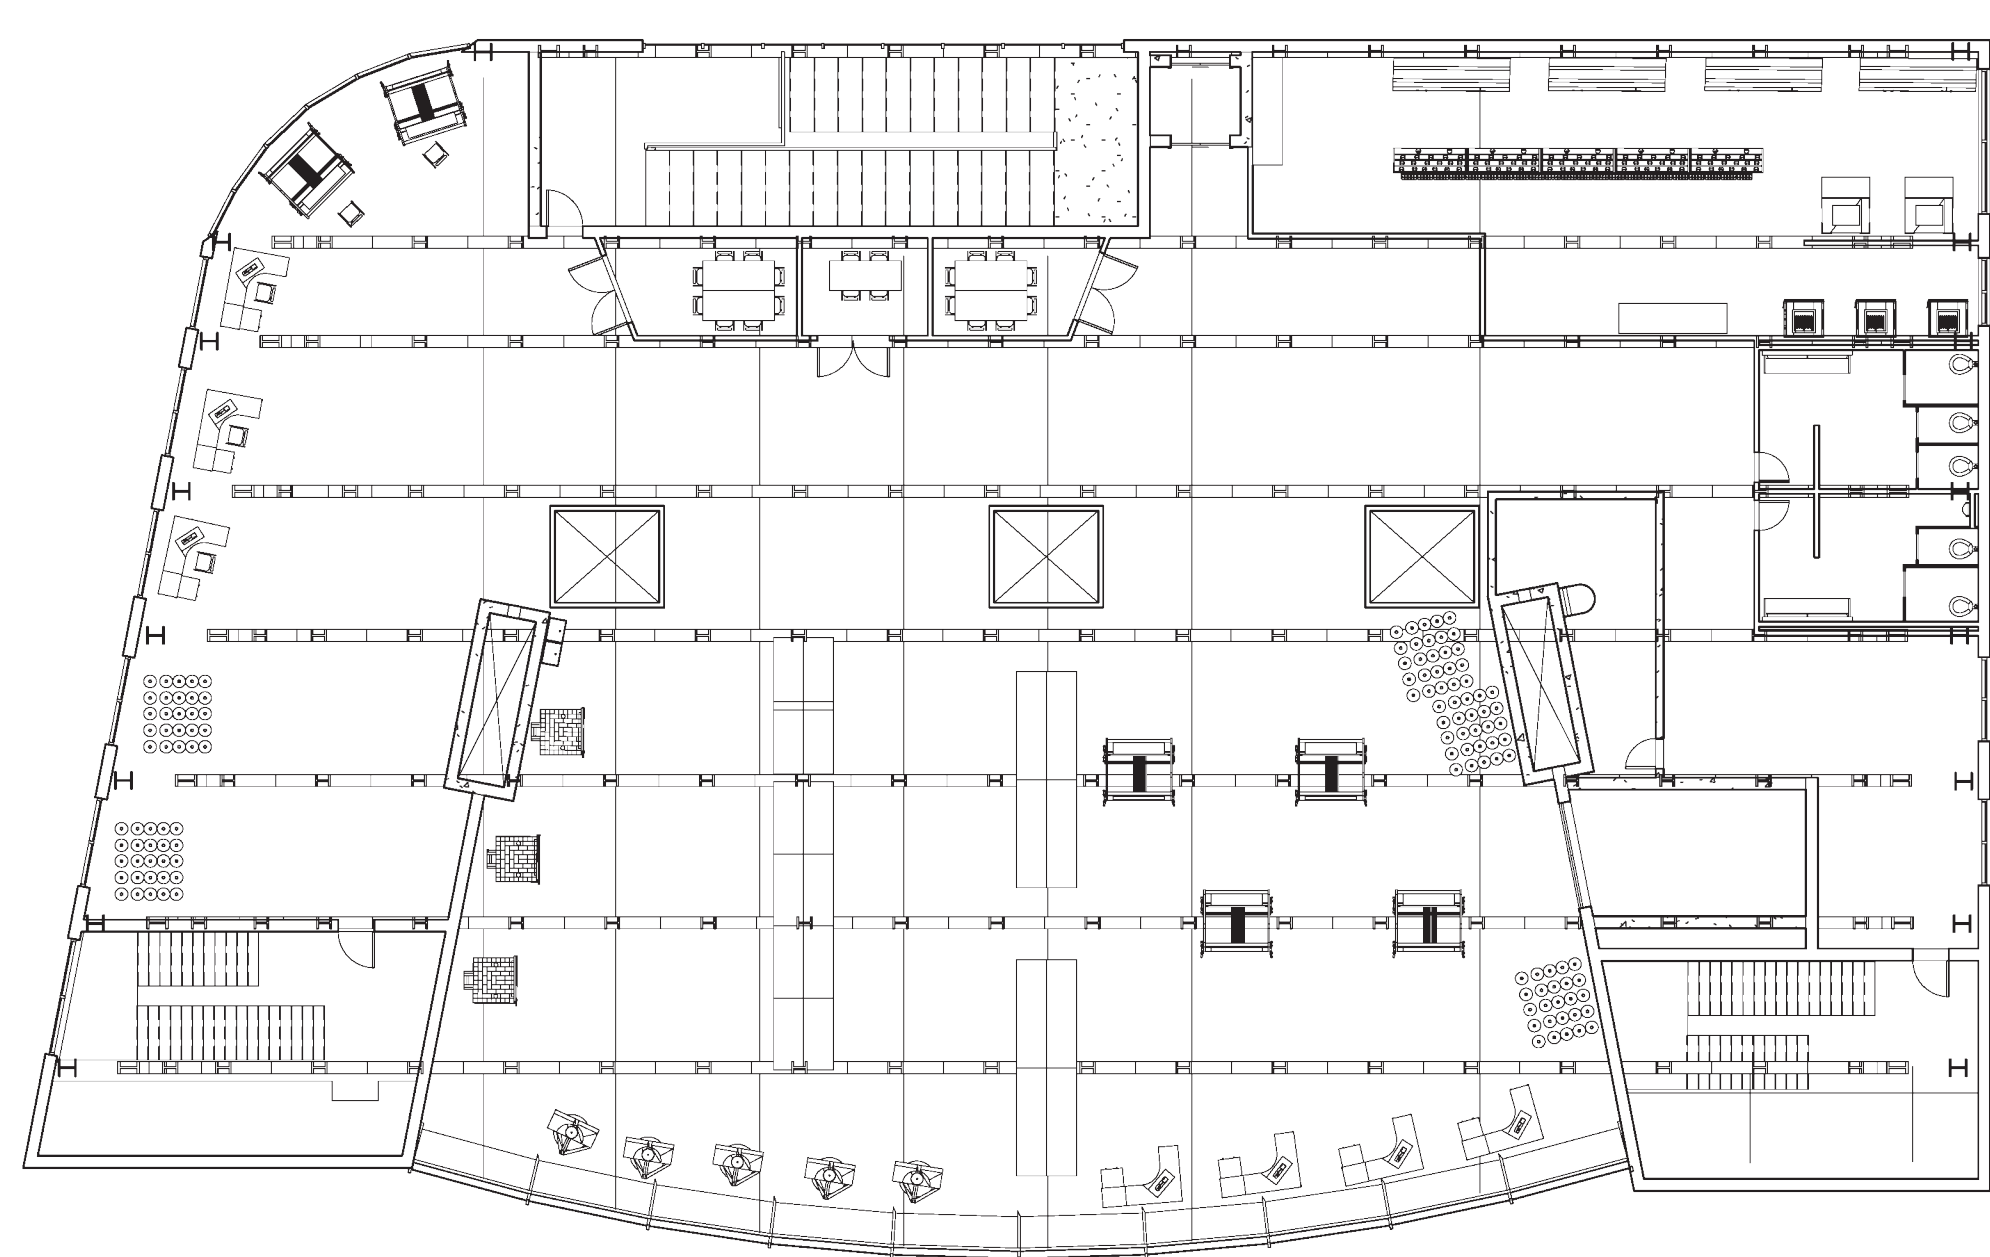

Section B  
Scale: 1/8" = 1'

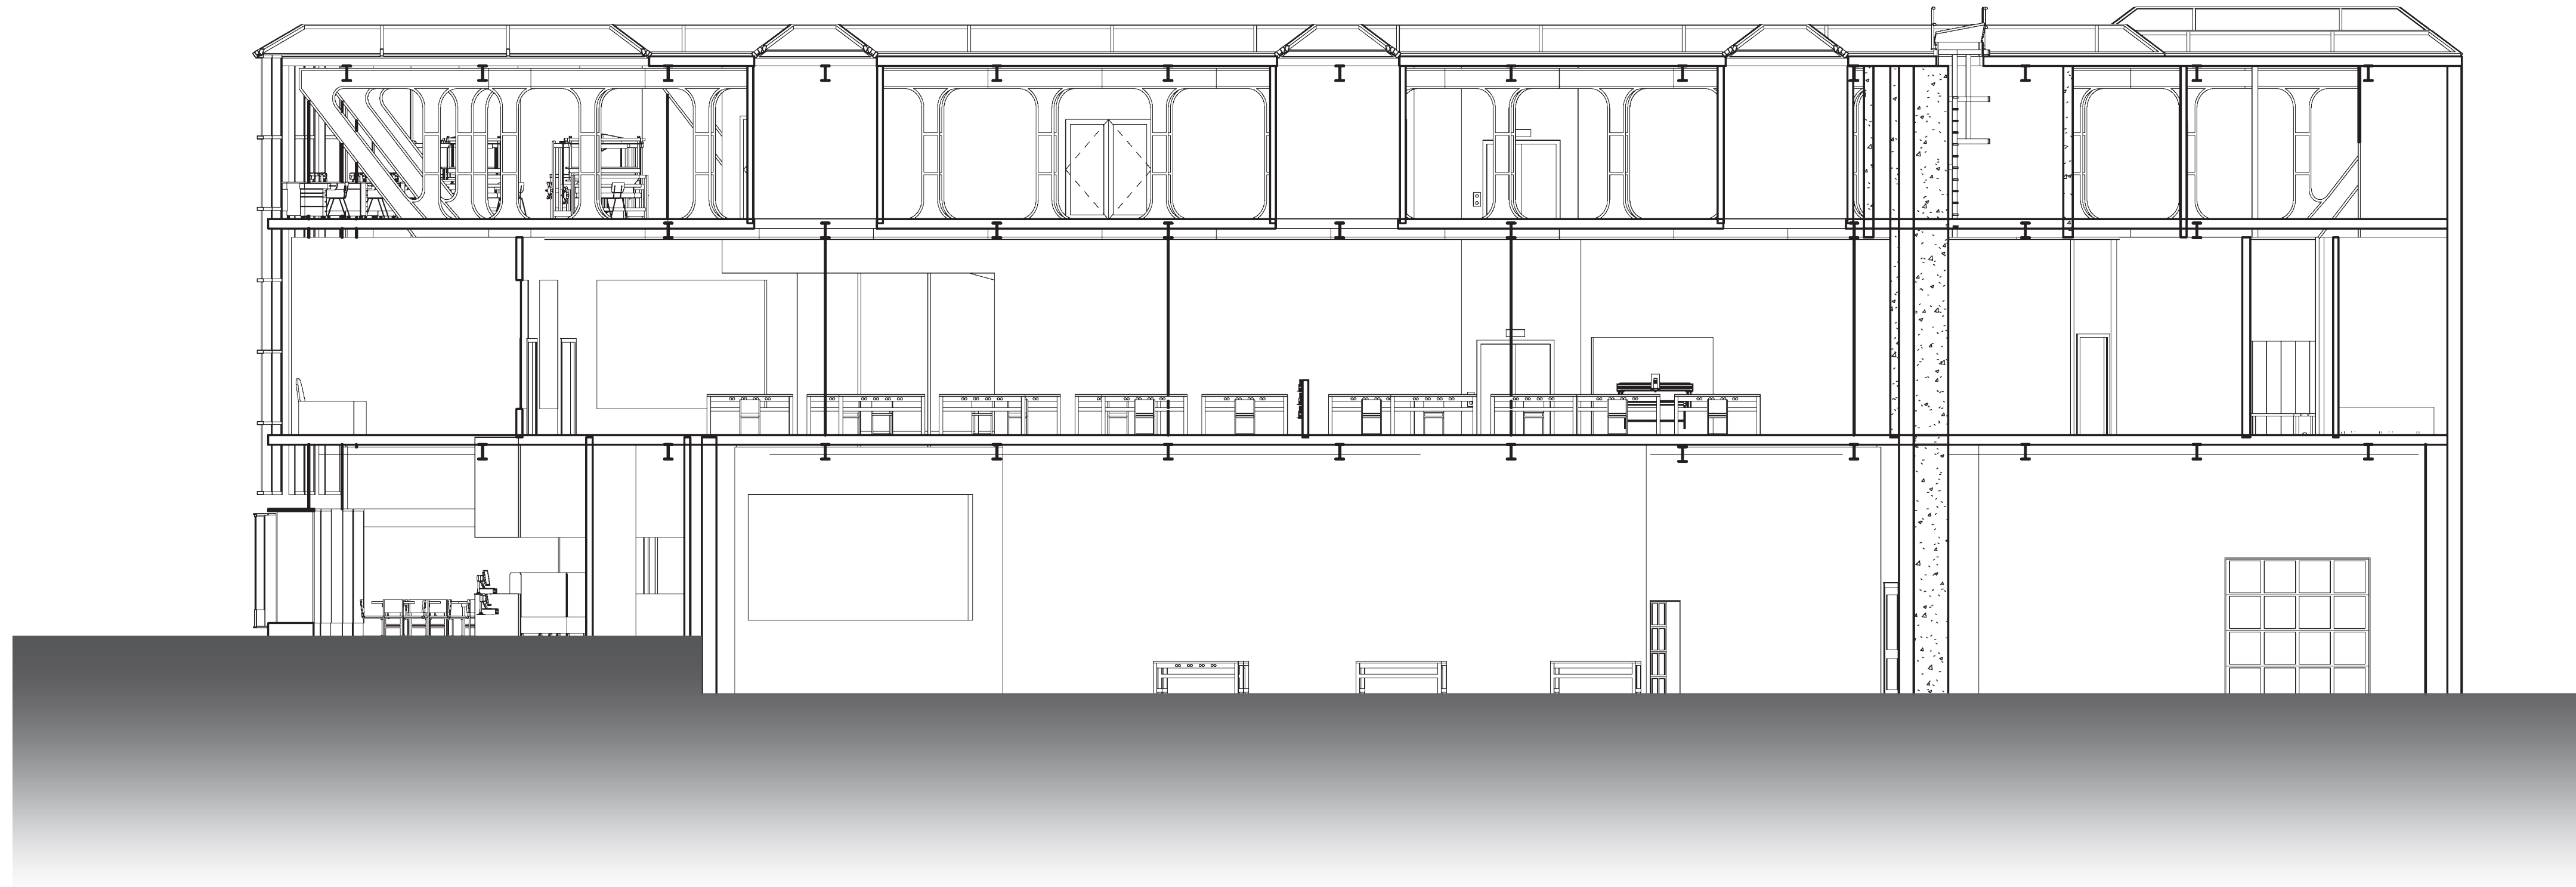

Roof Plan  
Scale: 1/16" = 1'

