




Design Assignment 4.2: Studio Construction-Design Project
Roof Framing Plan

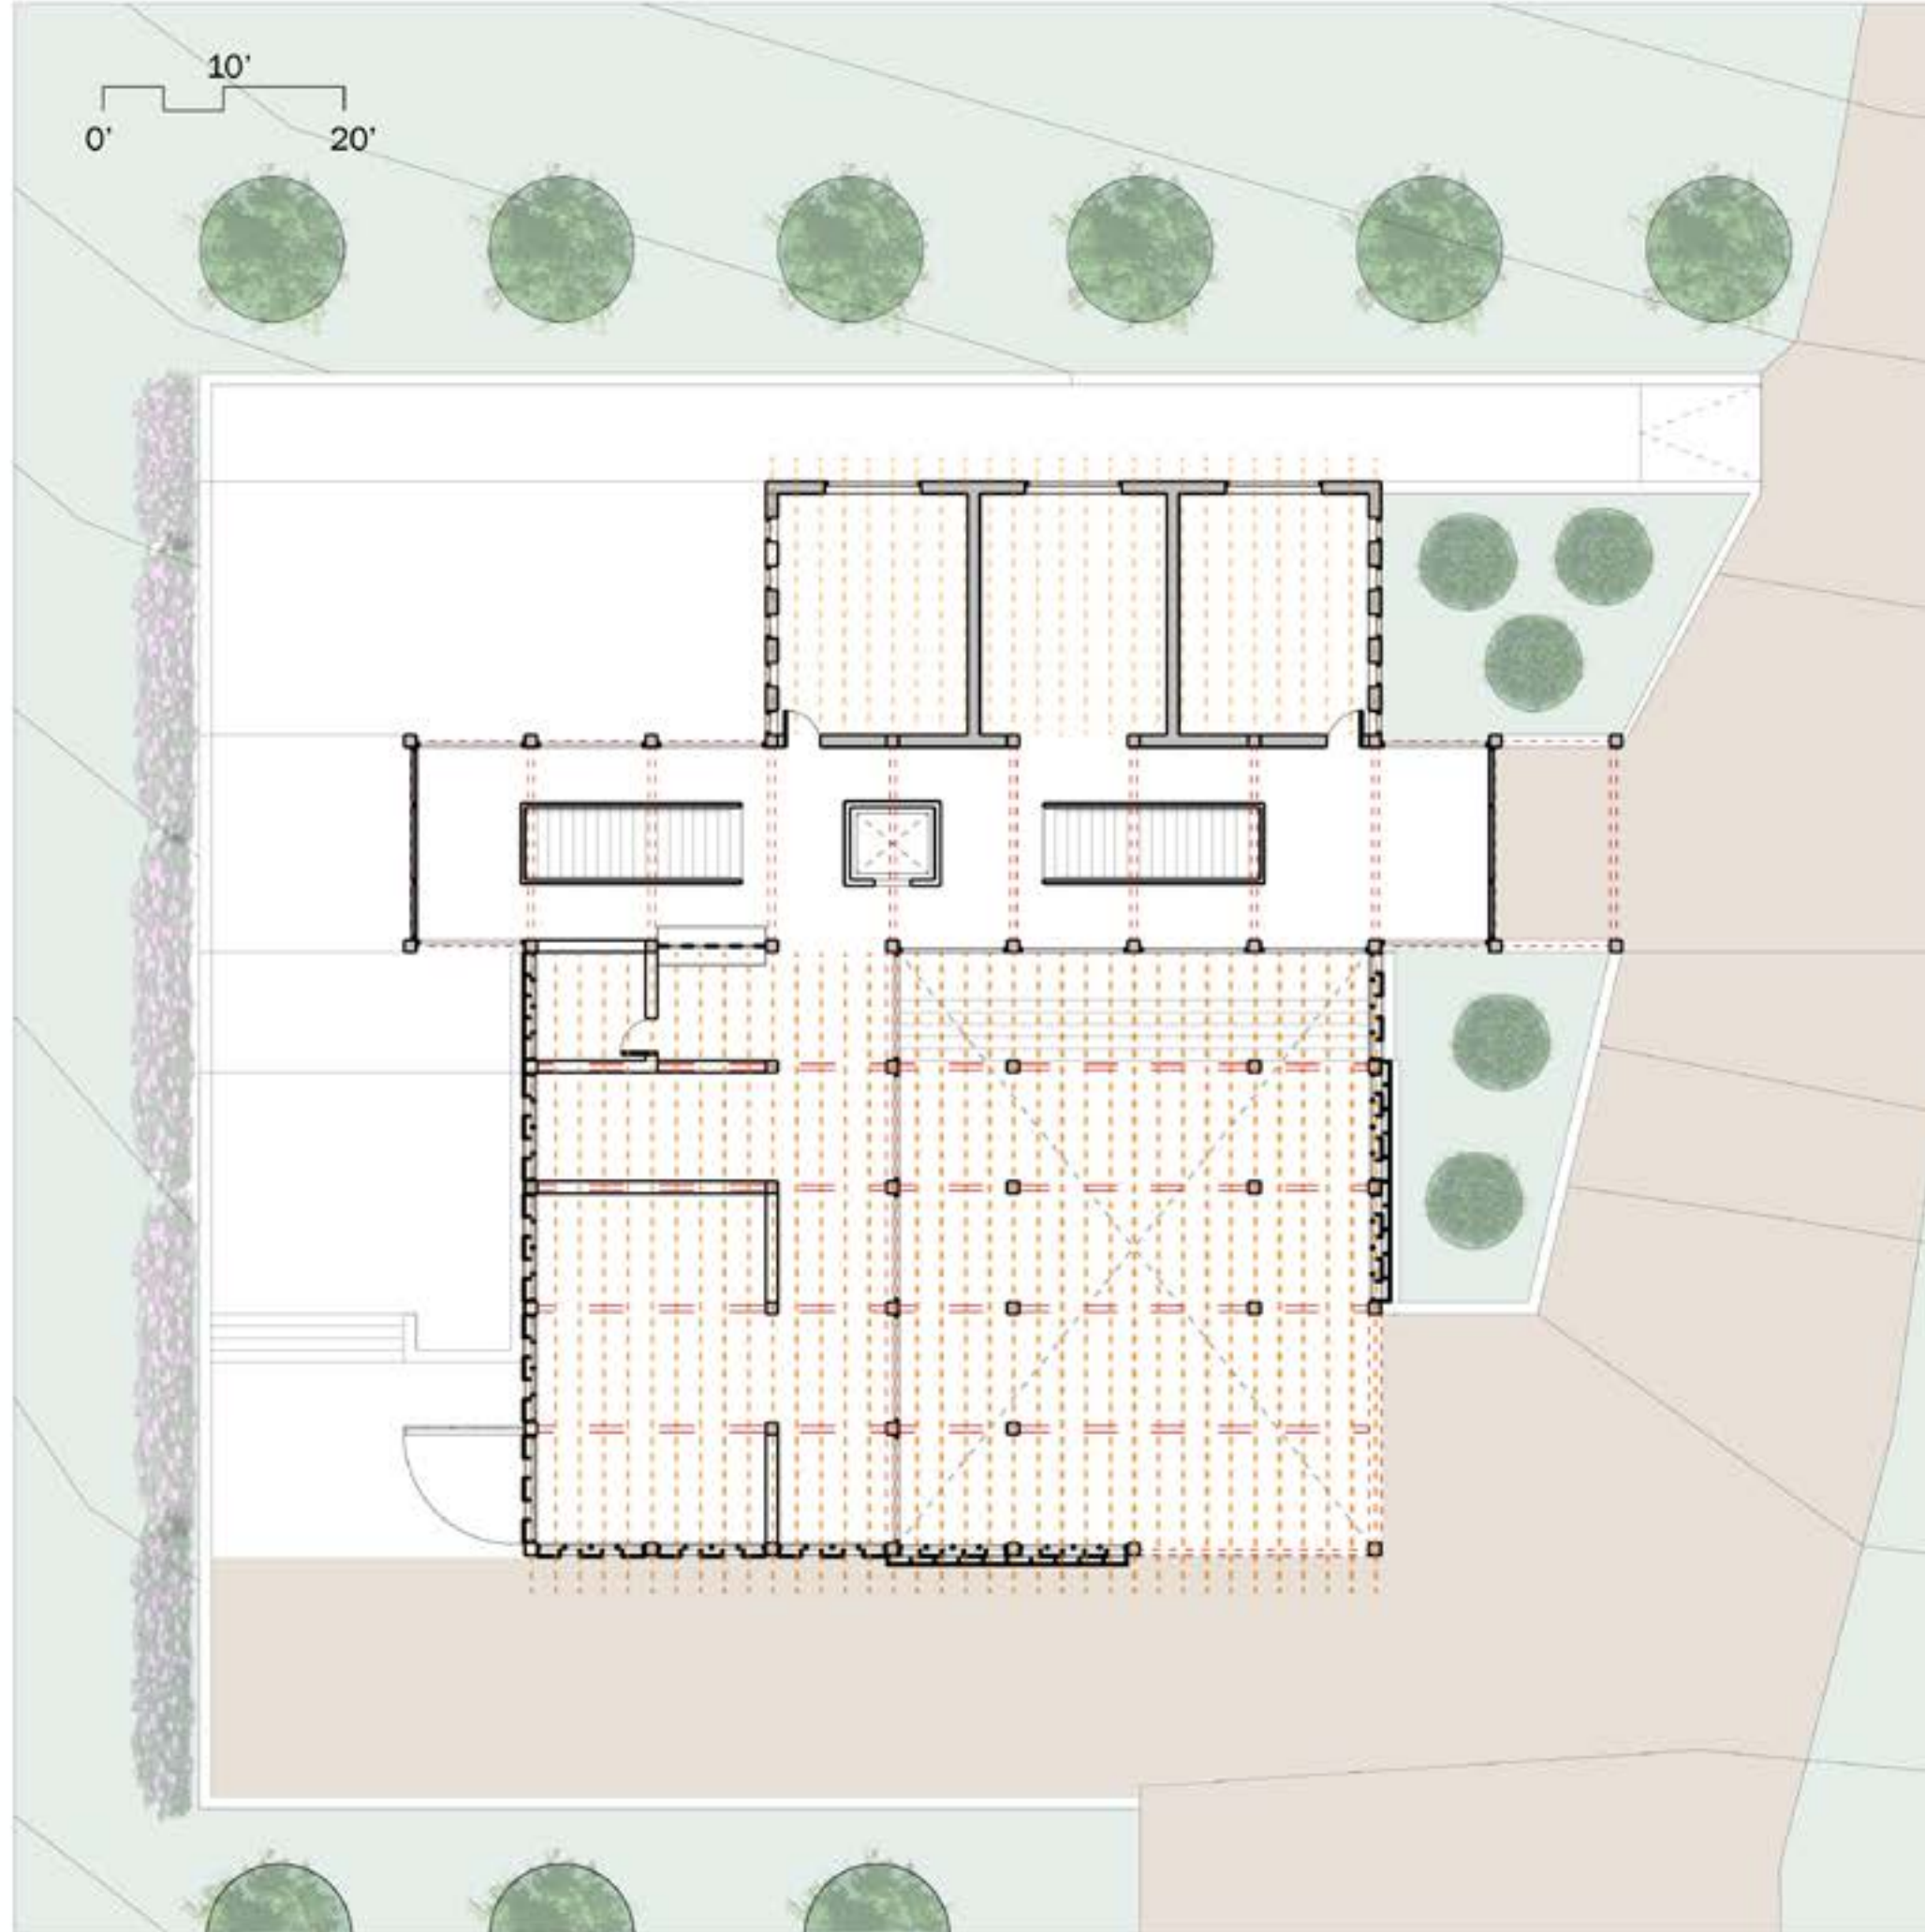

Design Assignment 4.2: Studio Construction-Design Project
Building Section with Structural Elements I Scale: 1/4" = 1'-0"

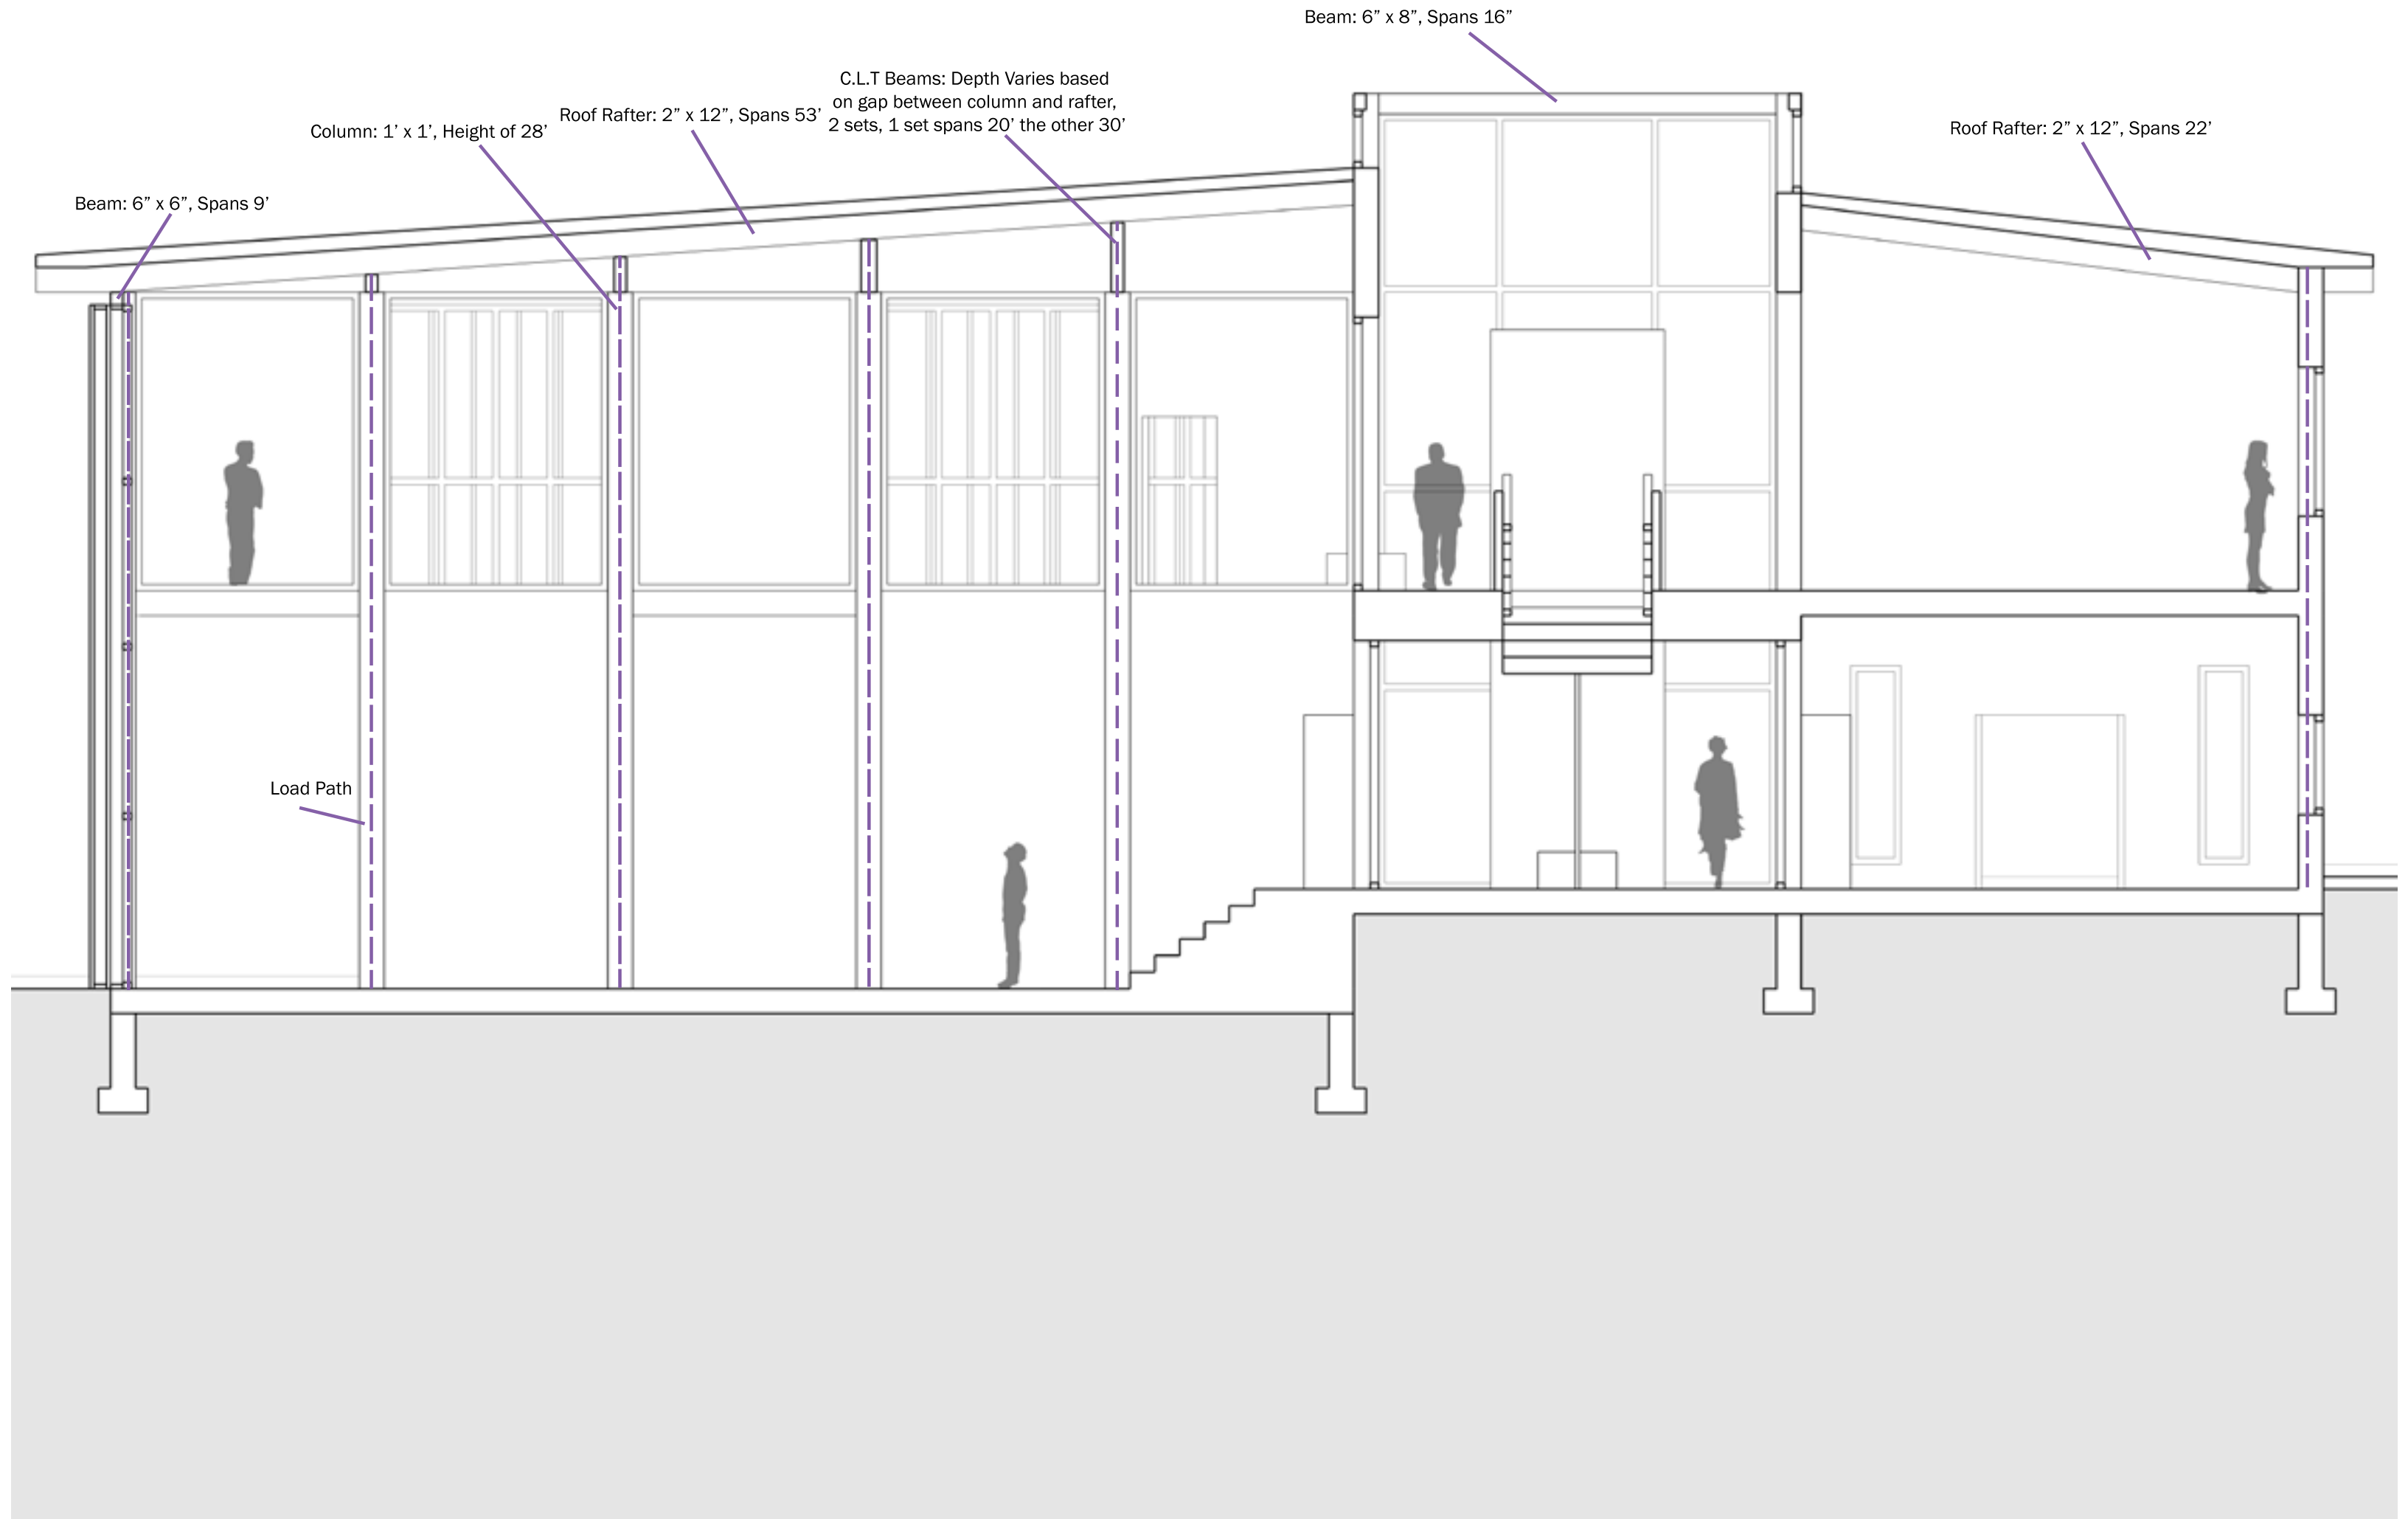


Design Assignment 4.2: Studio Construction-Design Project
Building Section with Enclosure Elements I Scale: 1/4" = 1'-0"

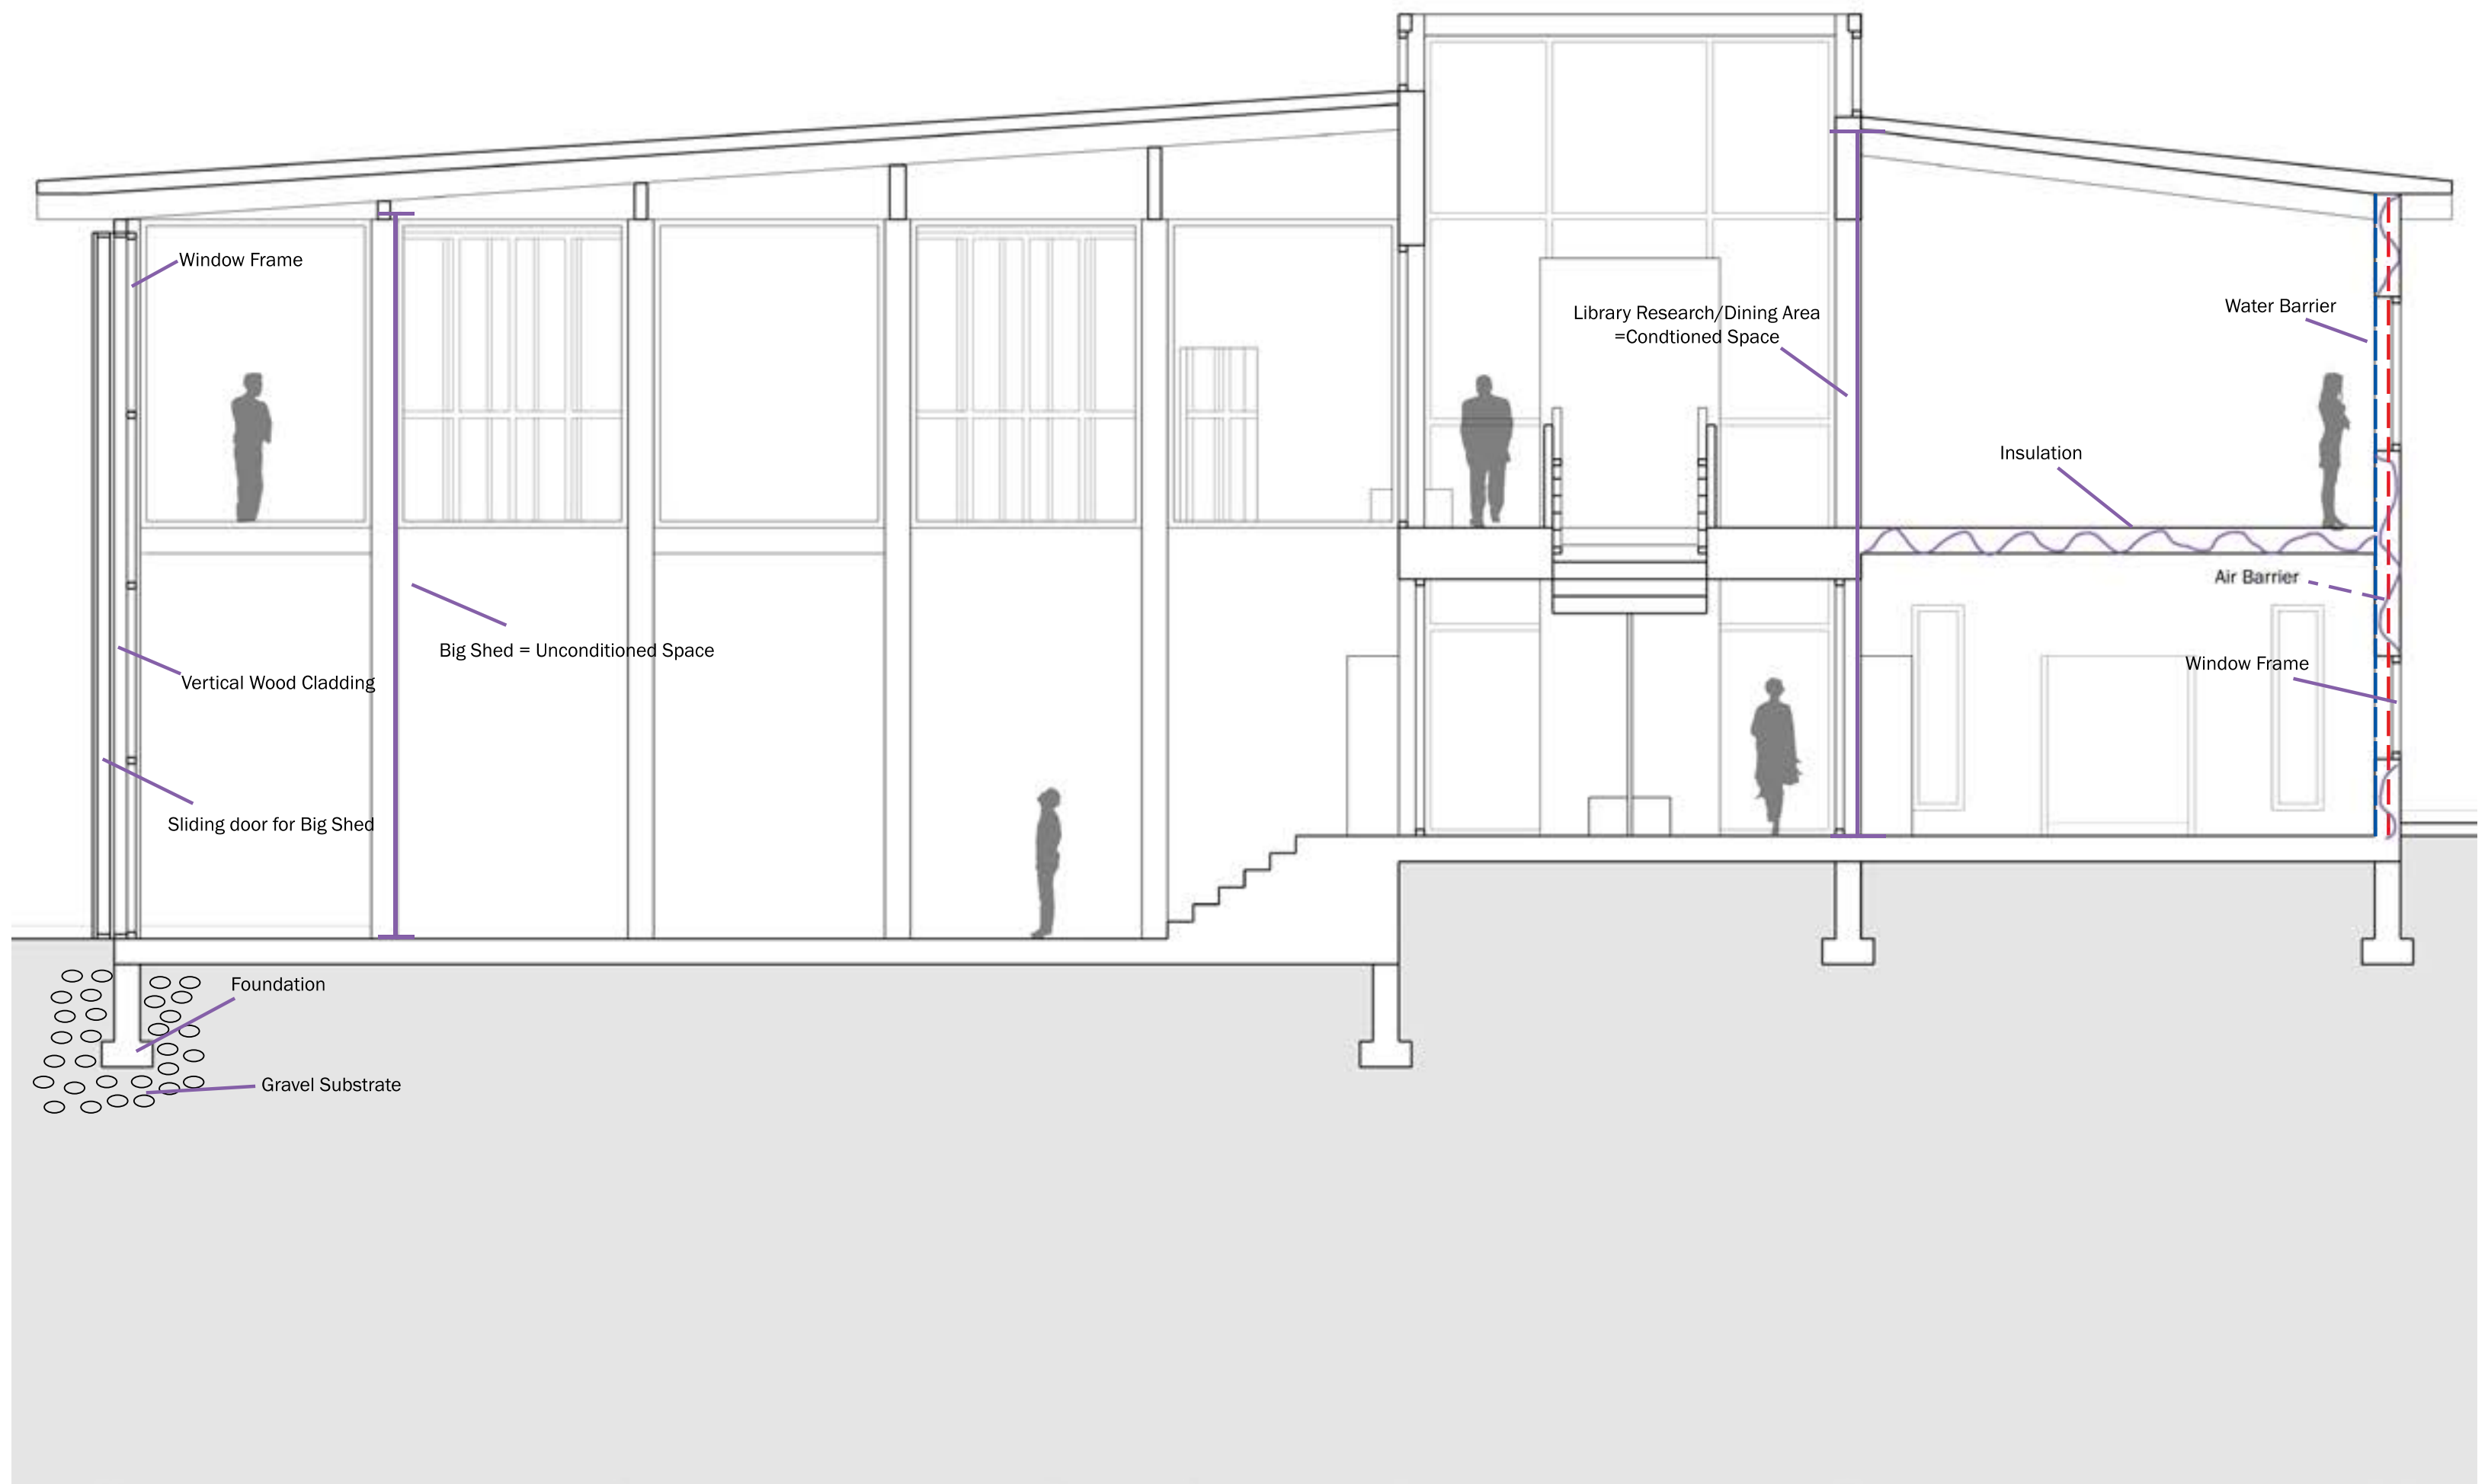

Design Assignment 4.2: Studio Construction-Design Project
Wall Section Details

Wall to Foundation

This feature looks at how the wall of conditioned space meets the foundation

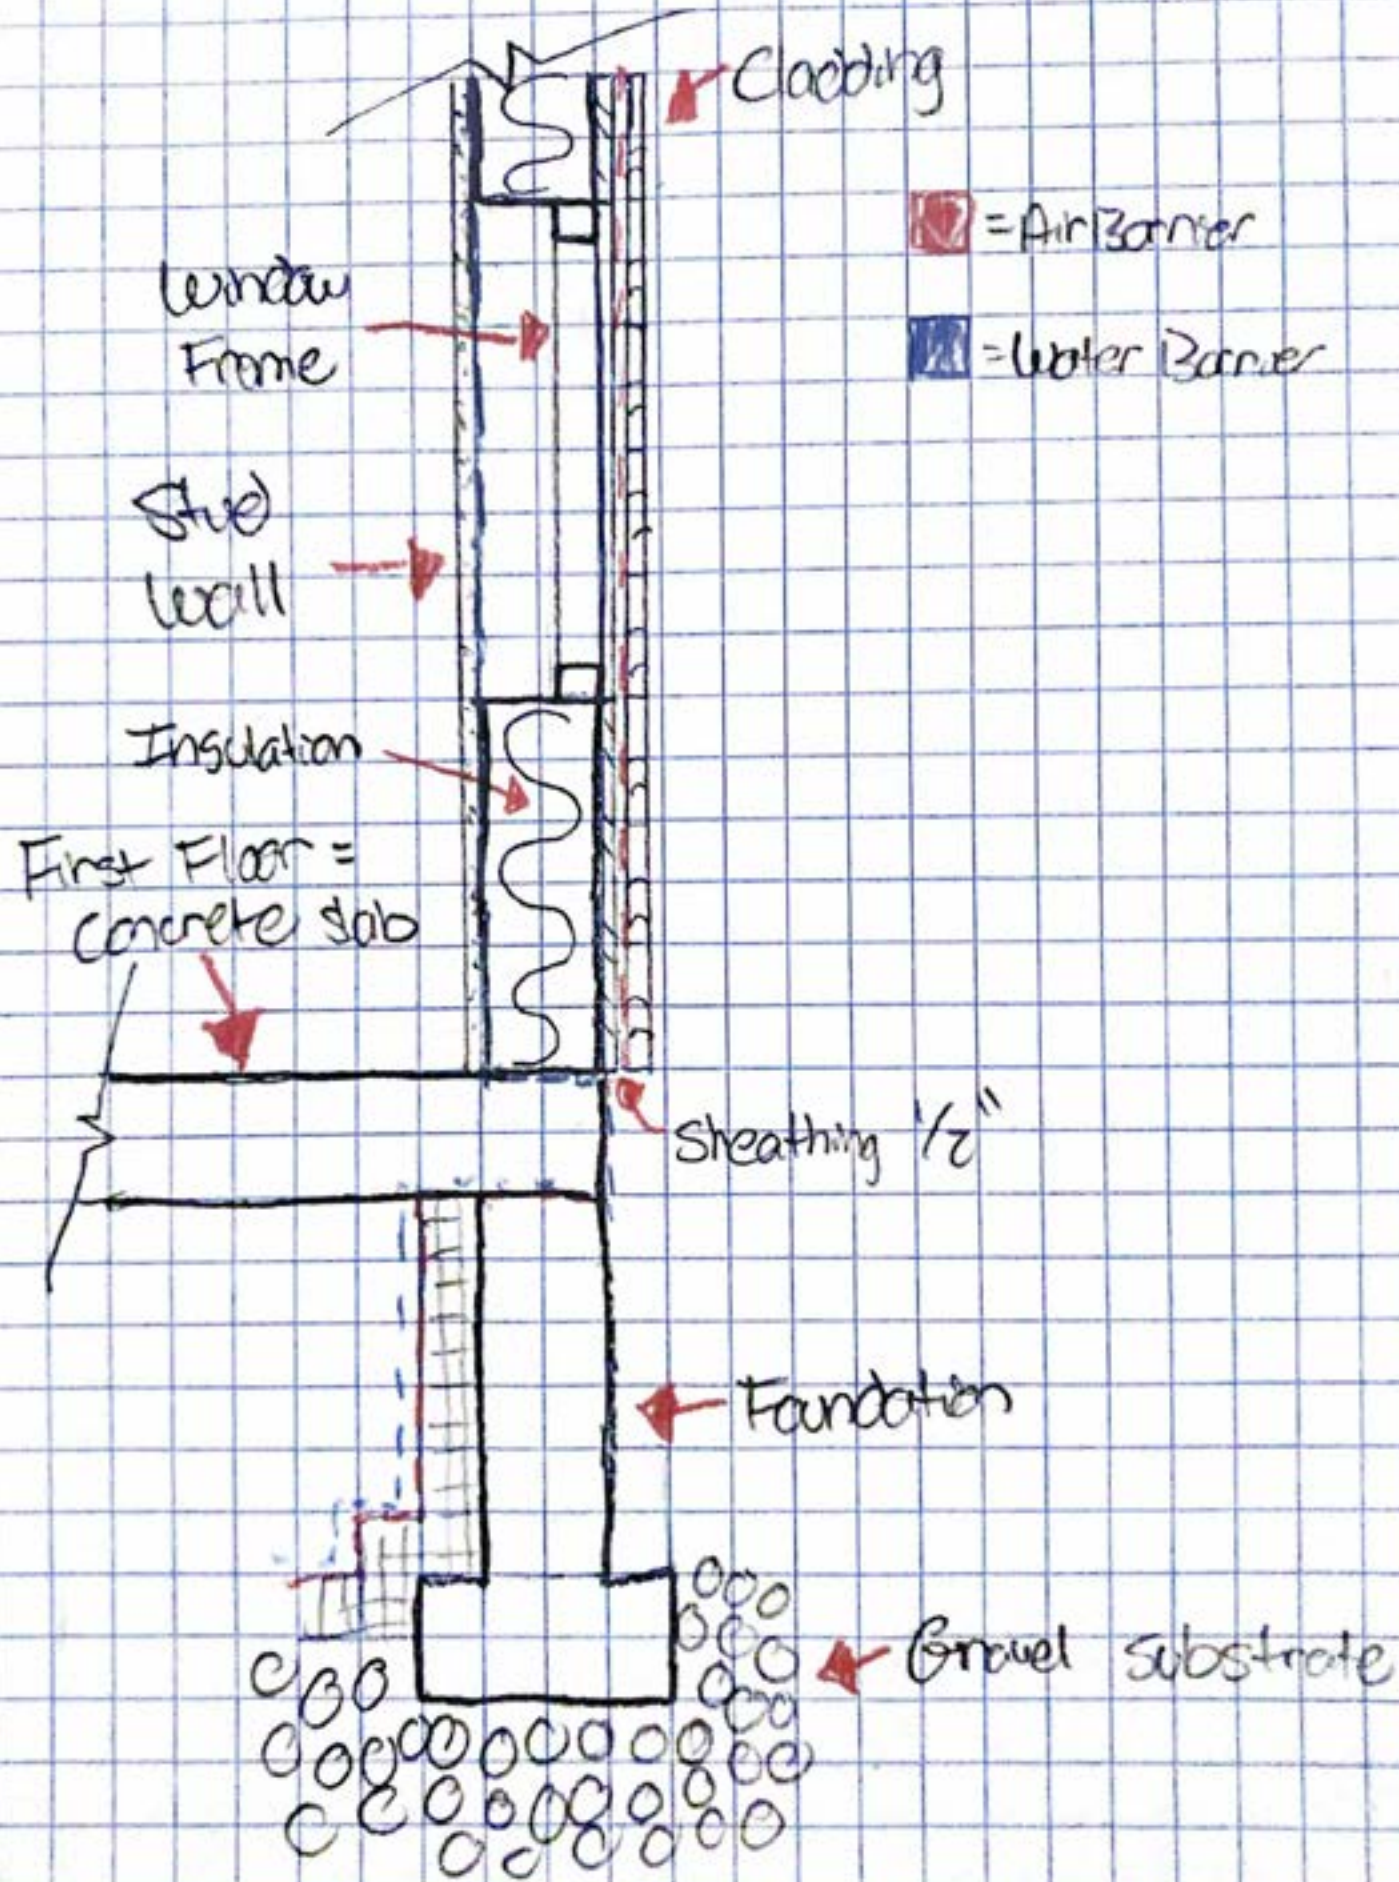

Wall meets Roof

This feature looks at how the wall of conditioned space meets the roof.

