








Nubian Square
Performing Arts Center
Catherine Evans




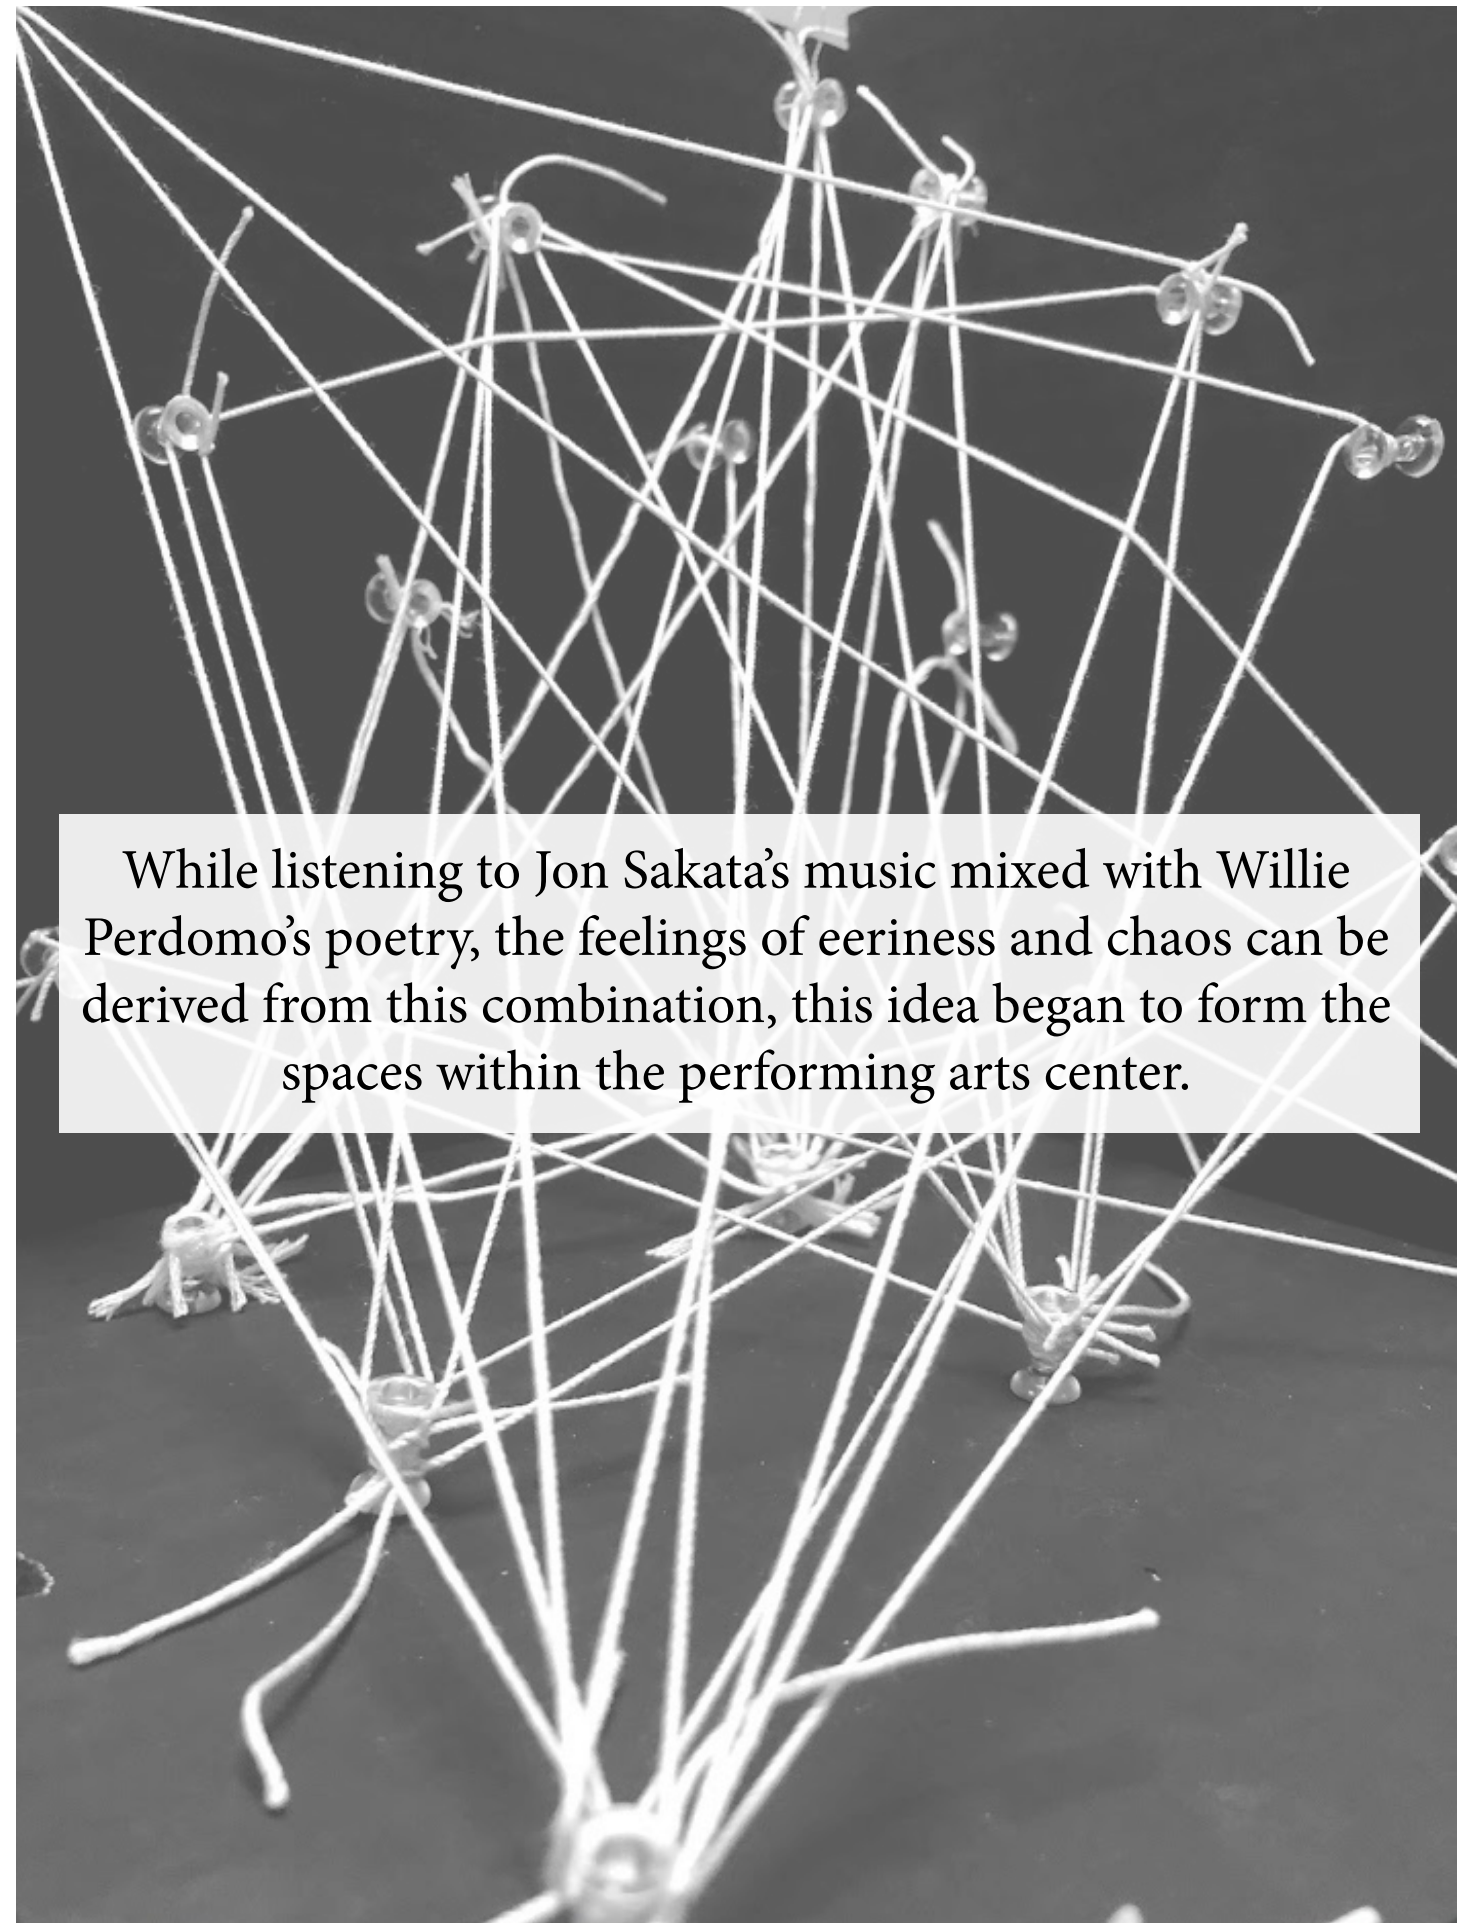








While listening to Jon Sakata's music mixed with Willie Perdomo's poetry, the feelings of eeriness and chaos can be derived from this combination, this idea began to form the spaces within the performing arts center.



PROCESS WORK

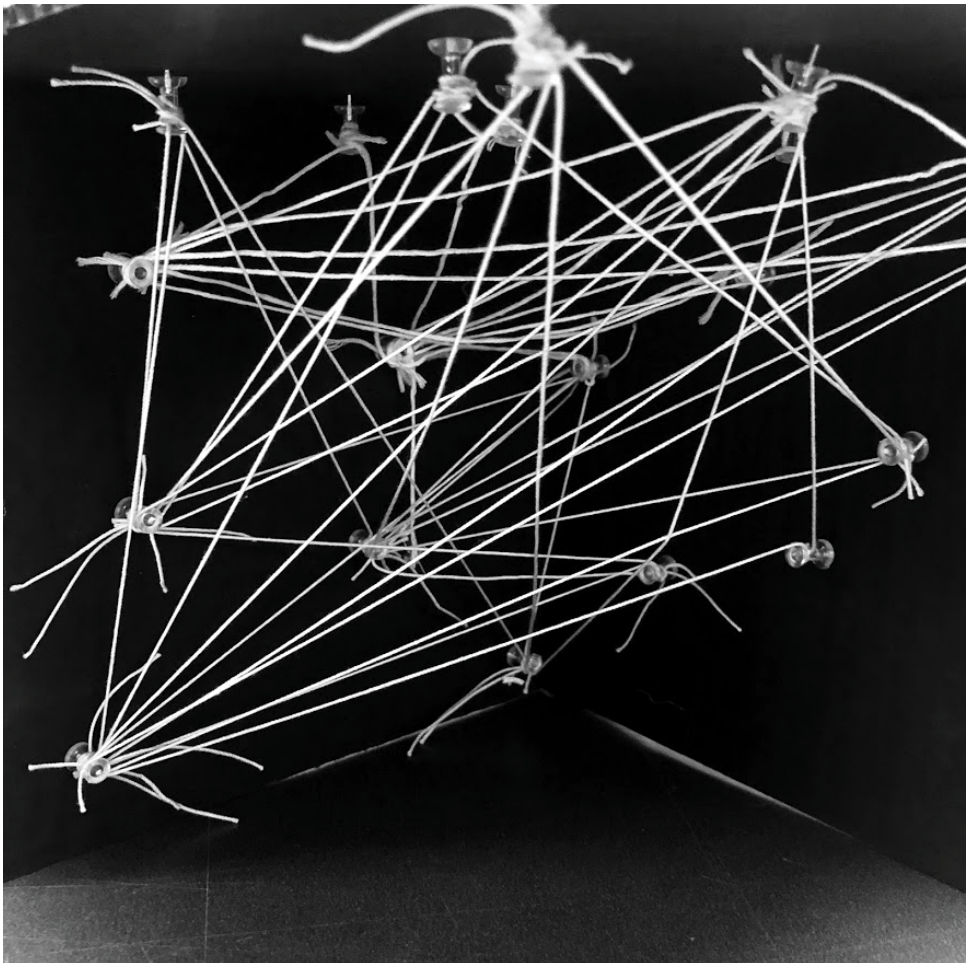
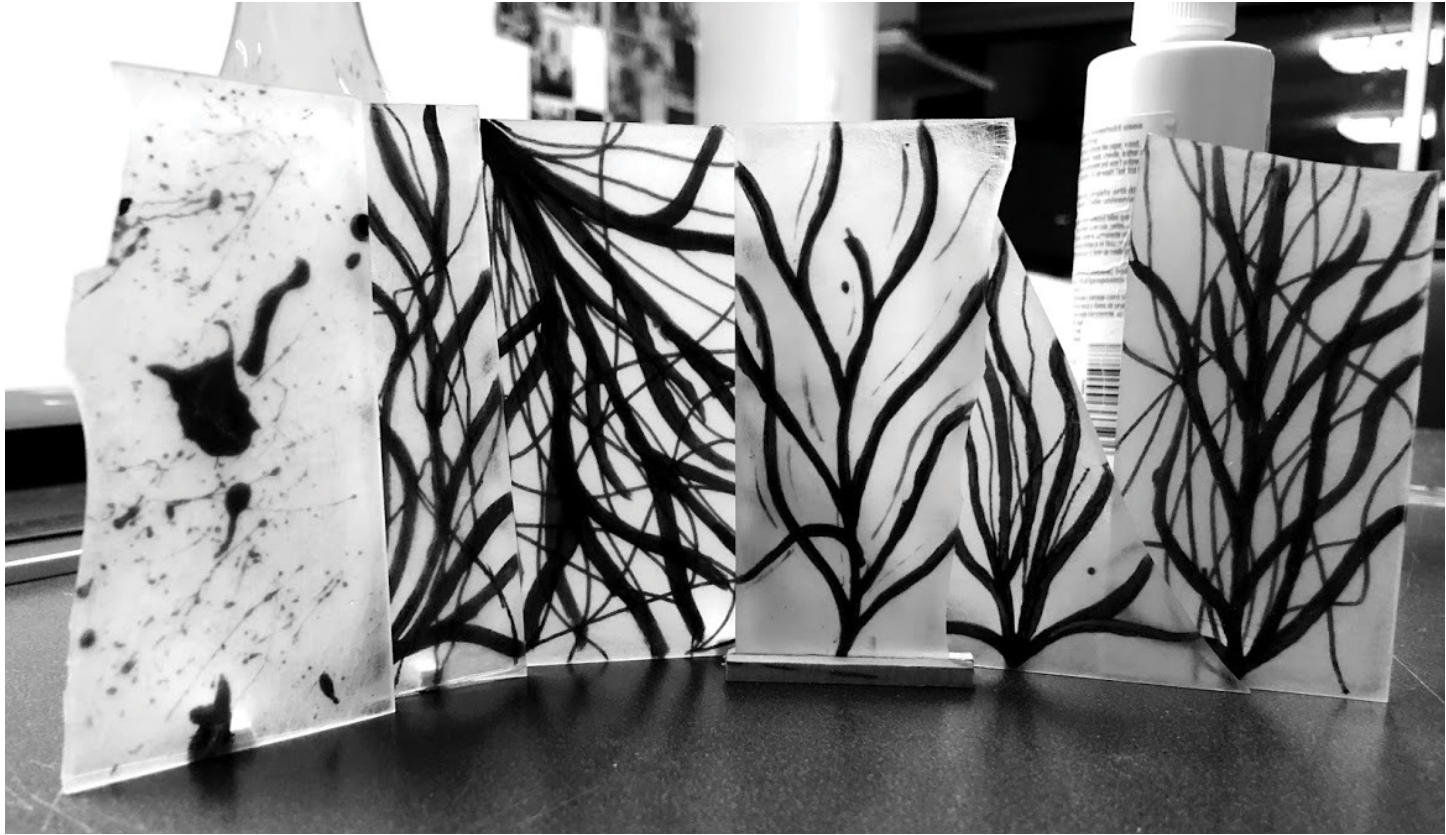




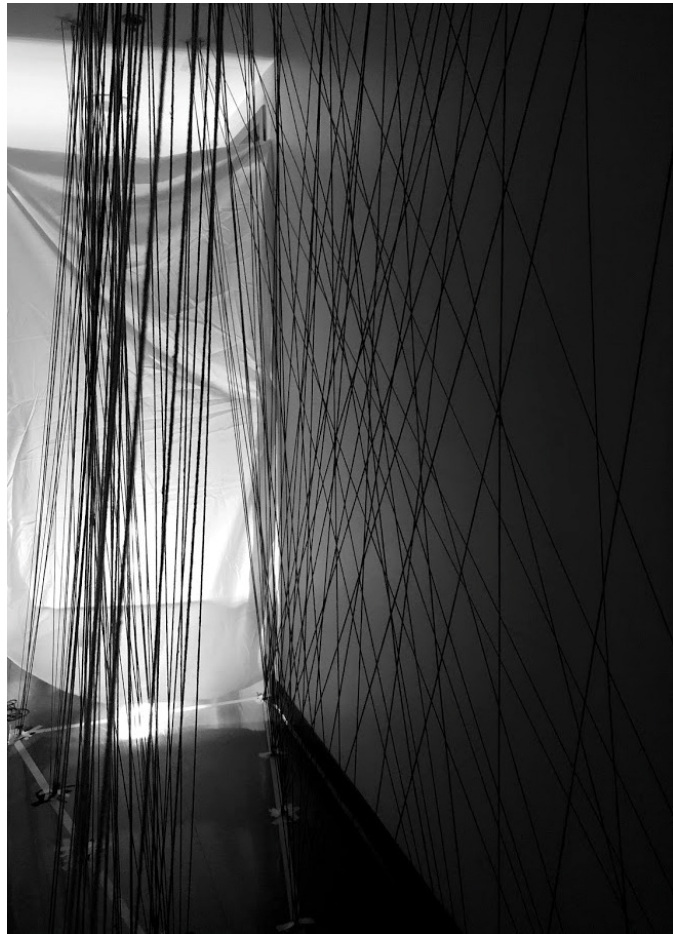
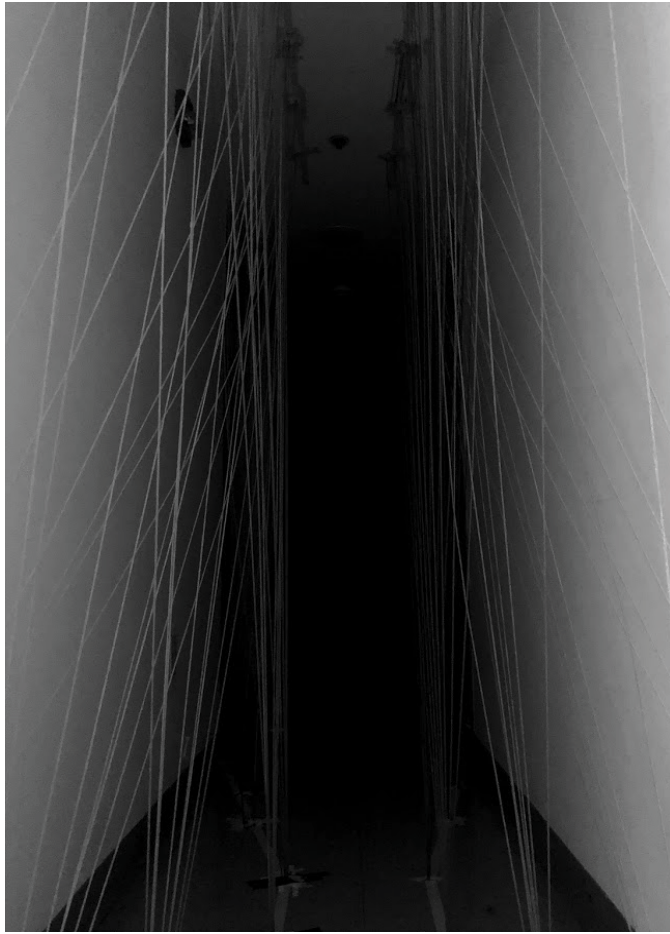


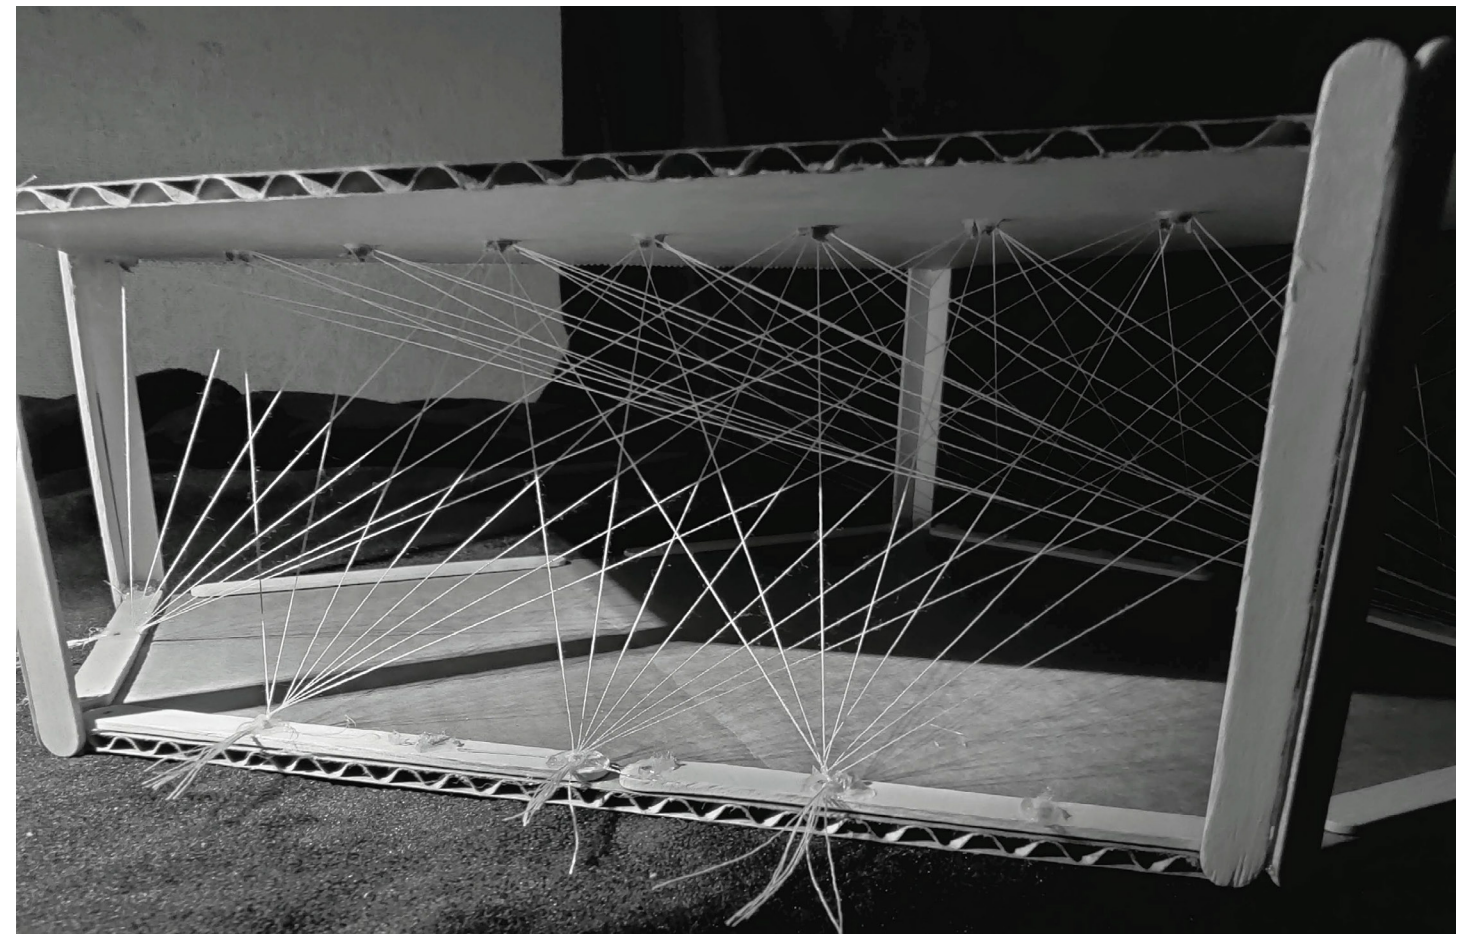
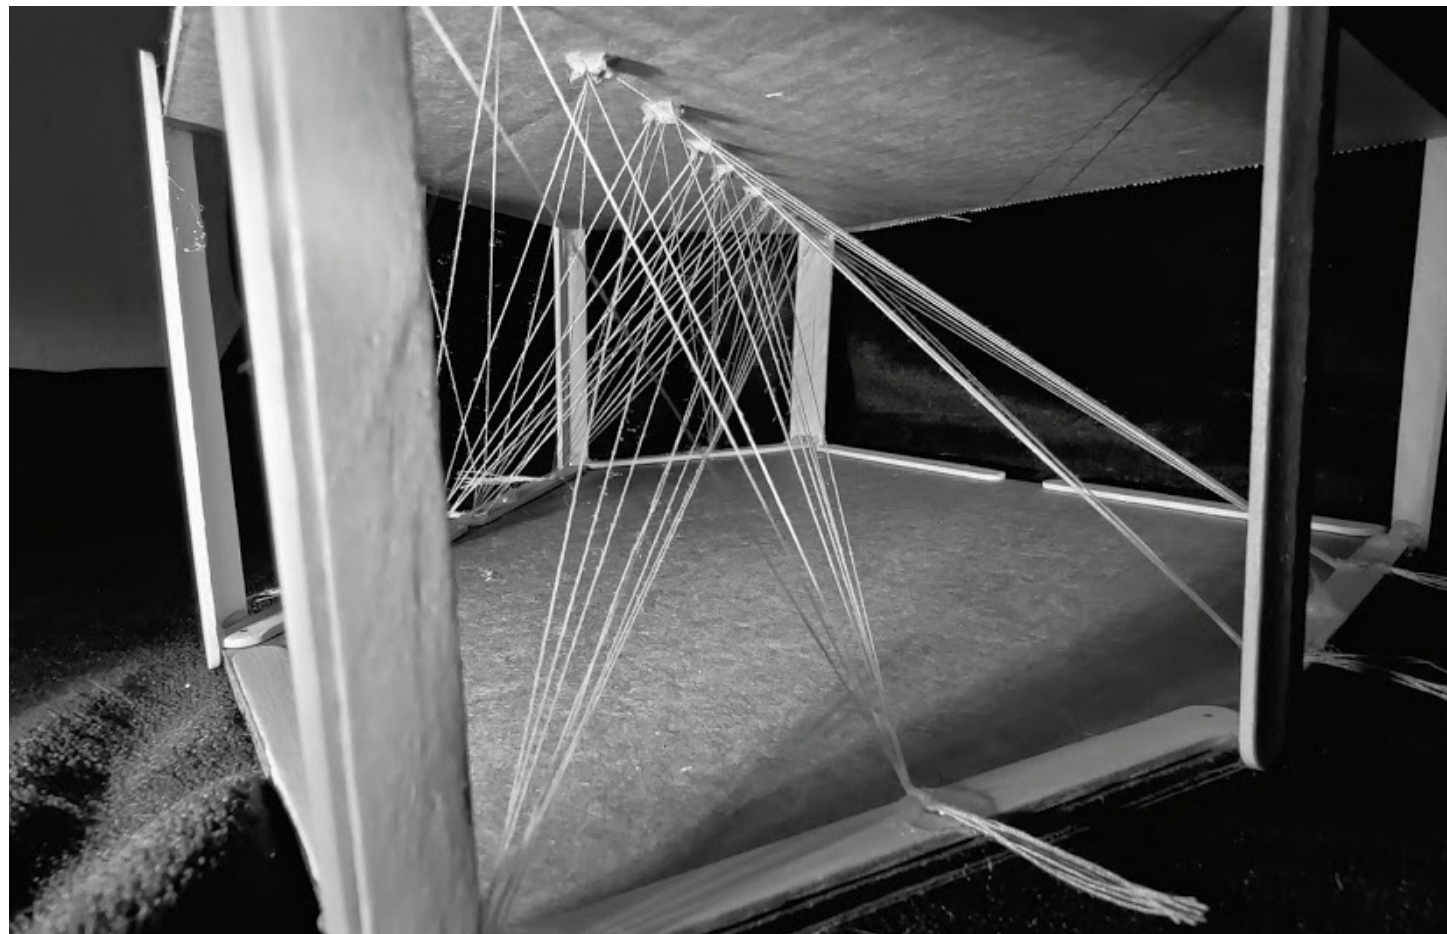
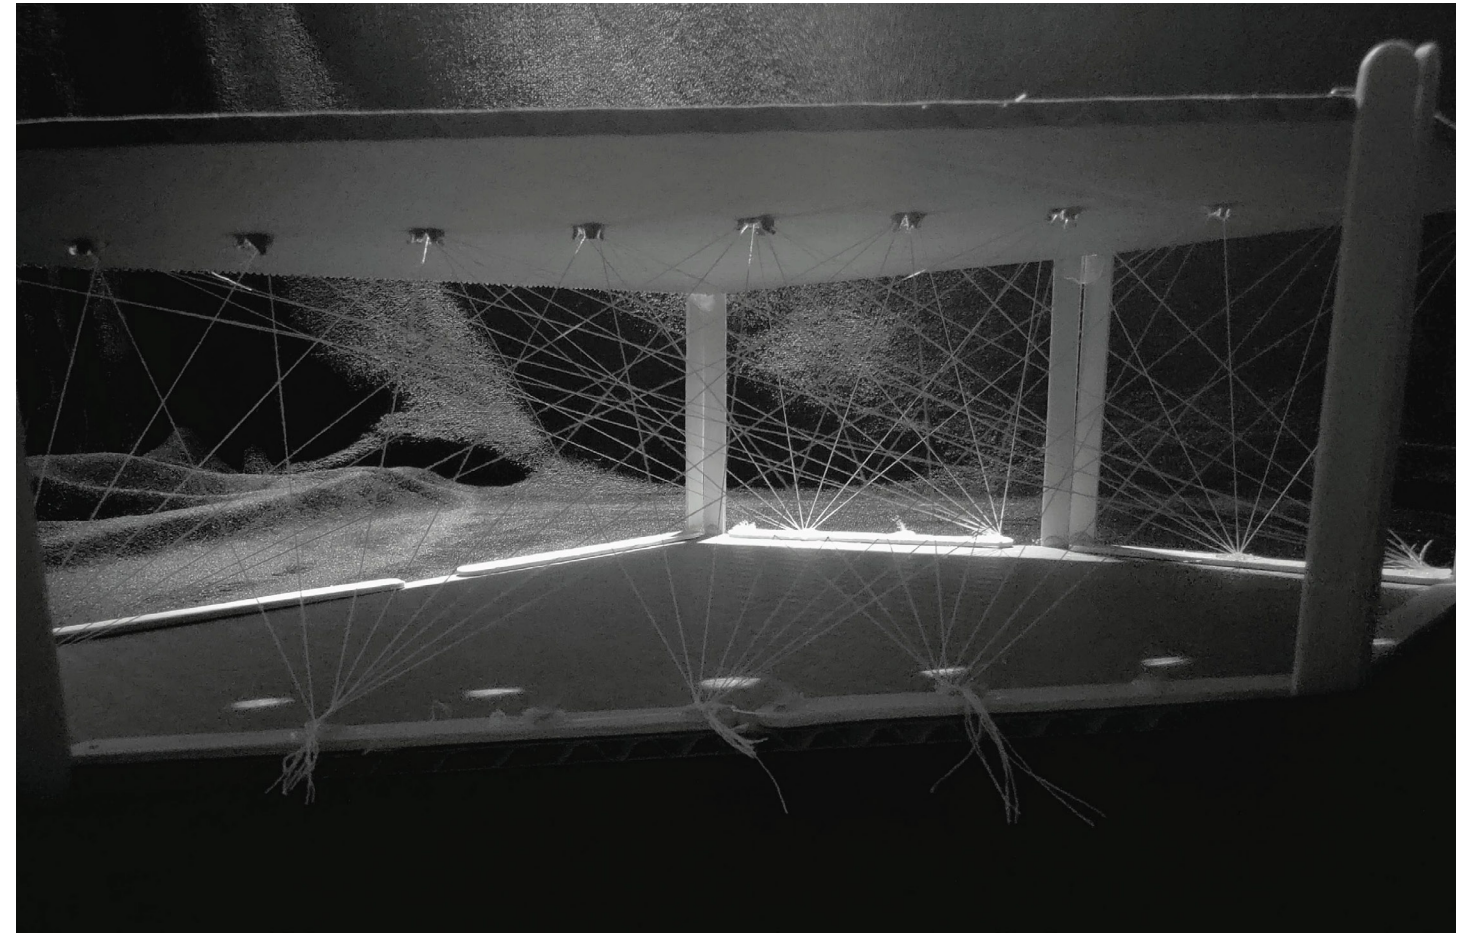
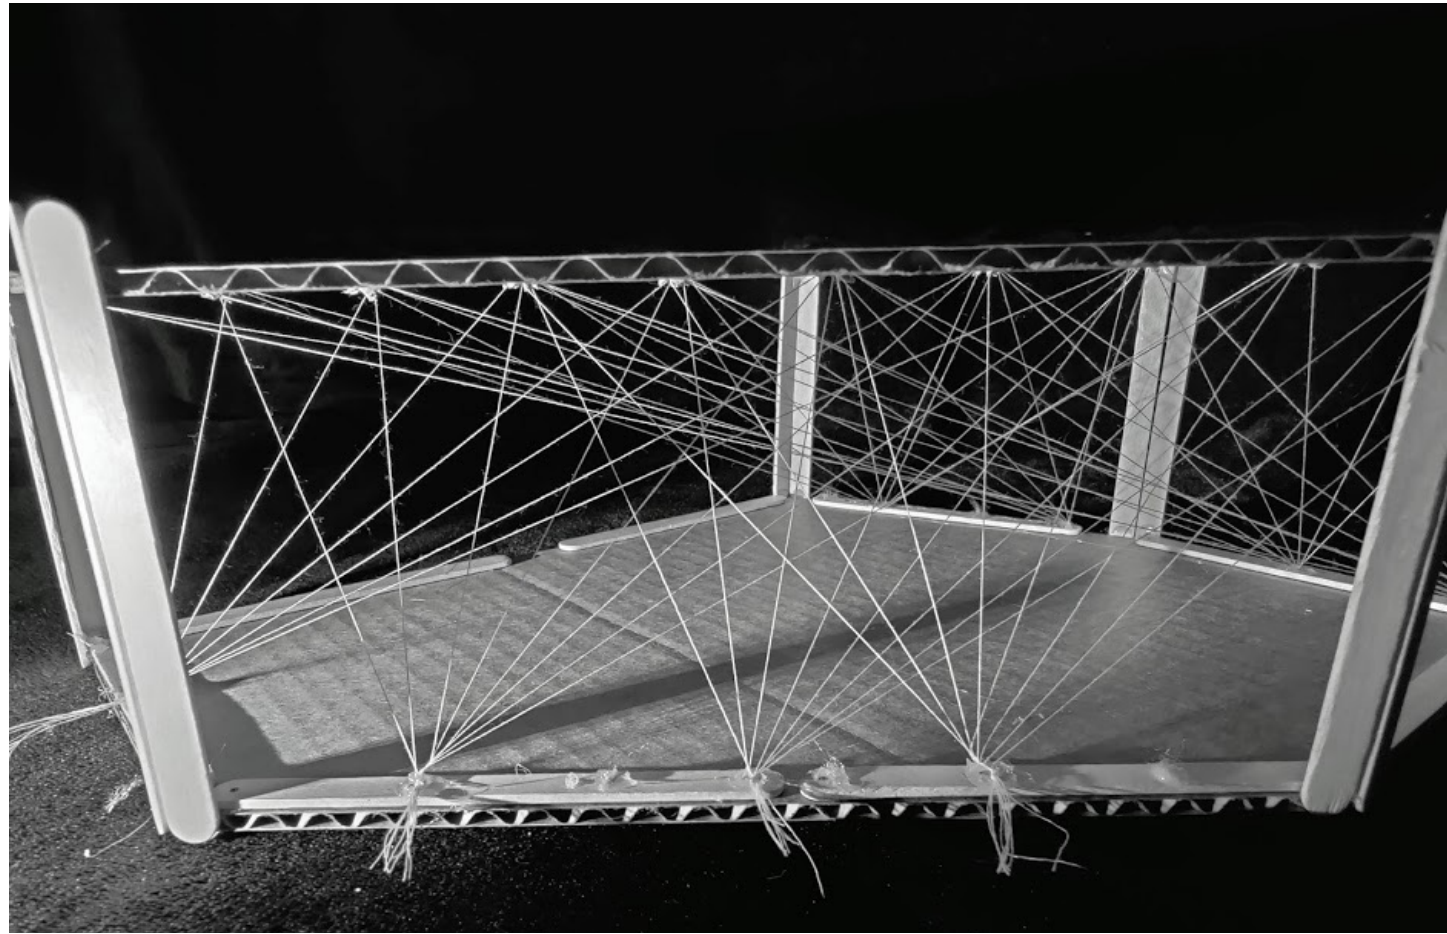


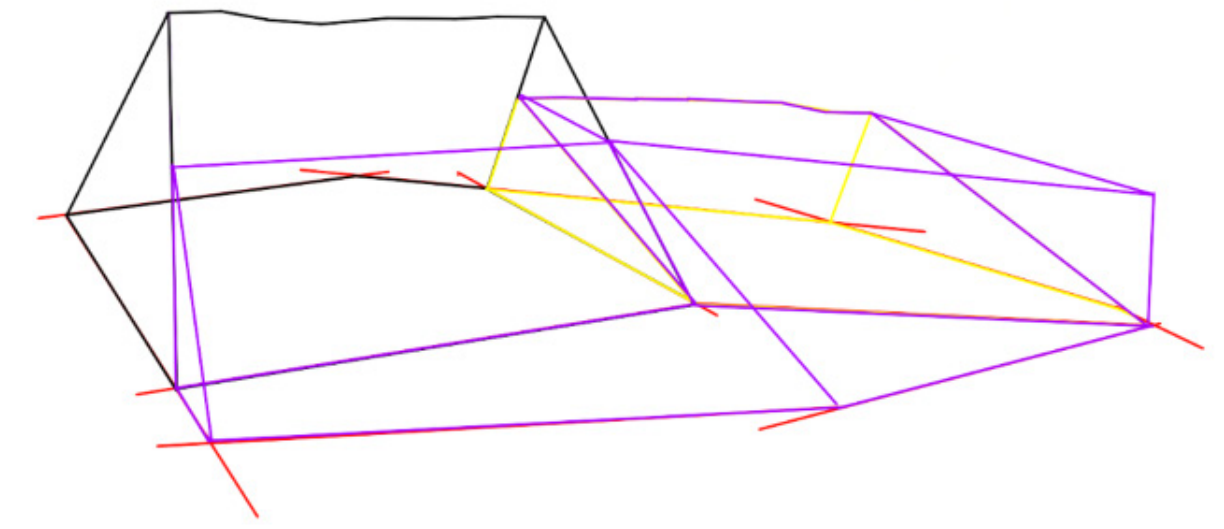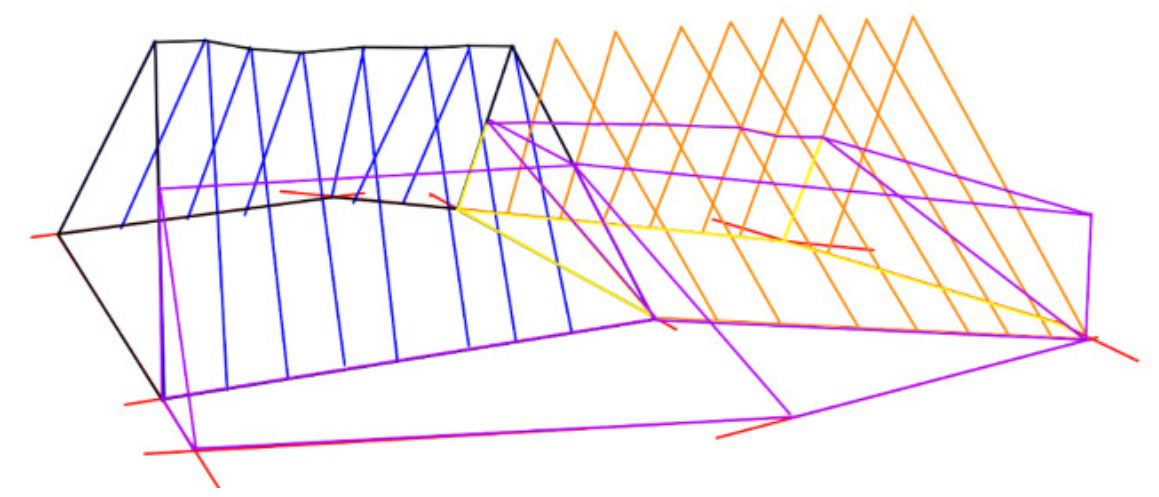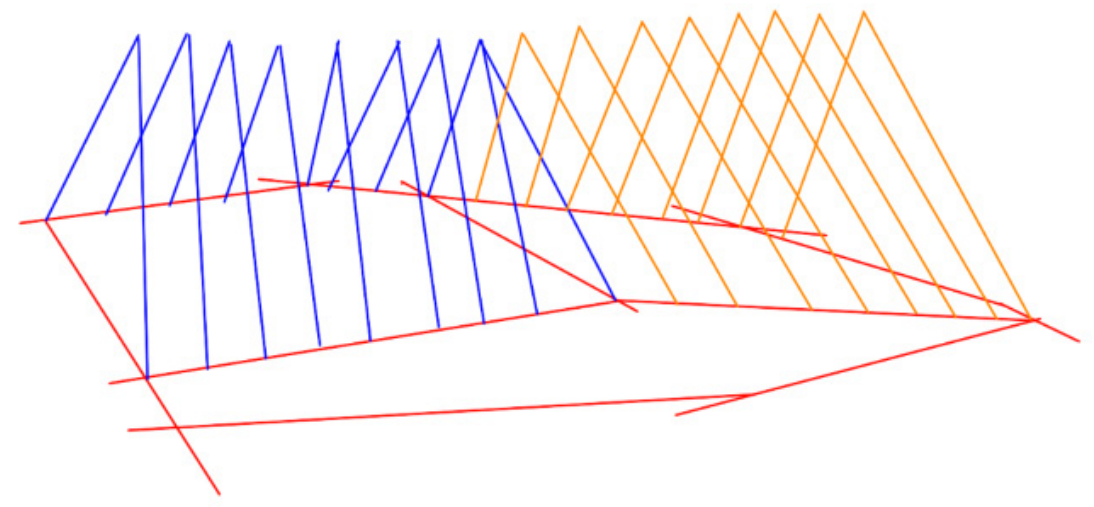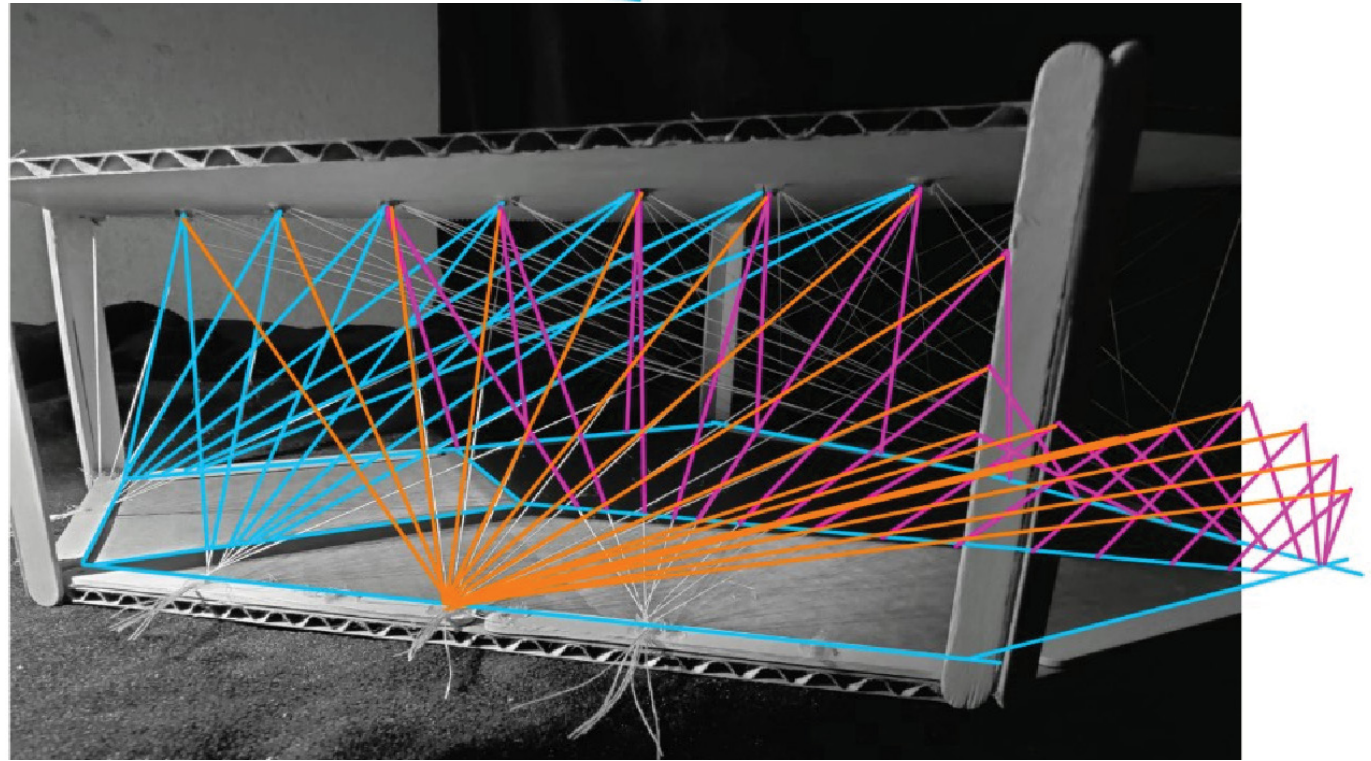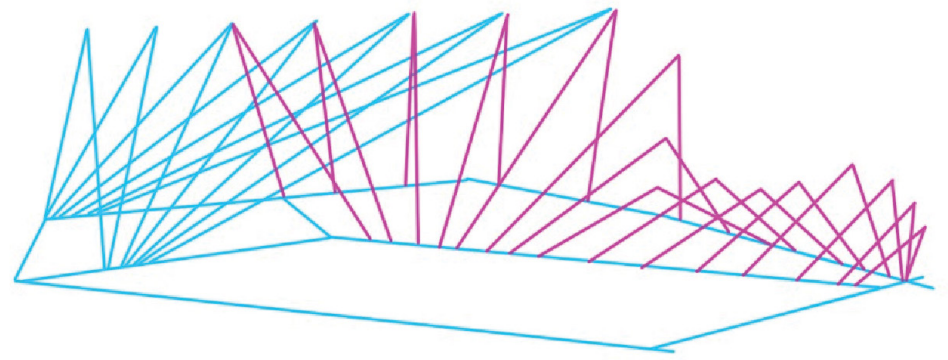
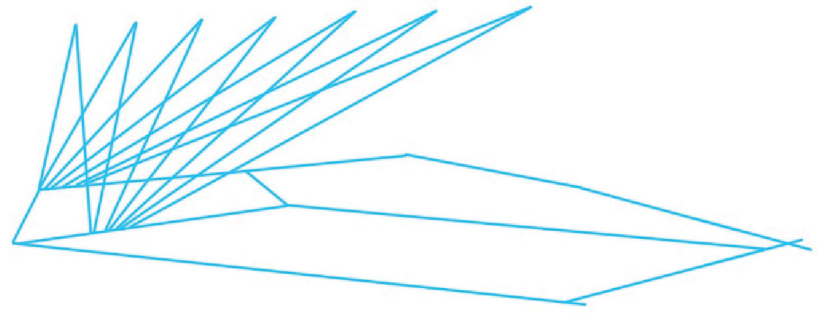


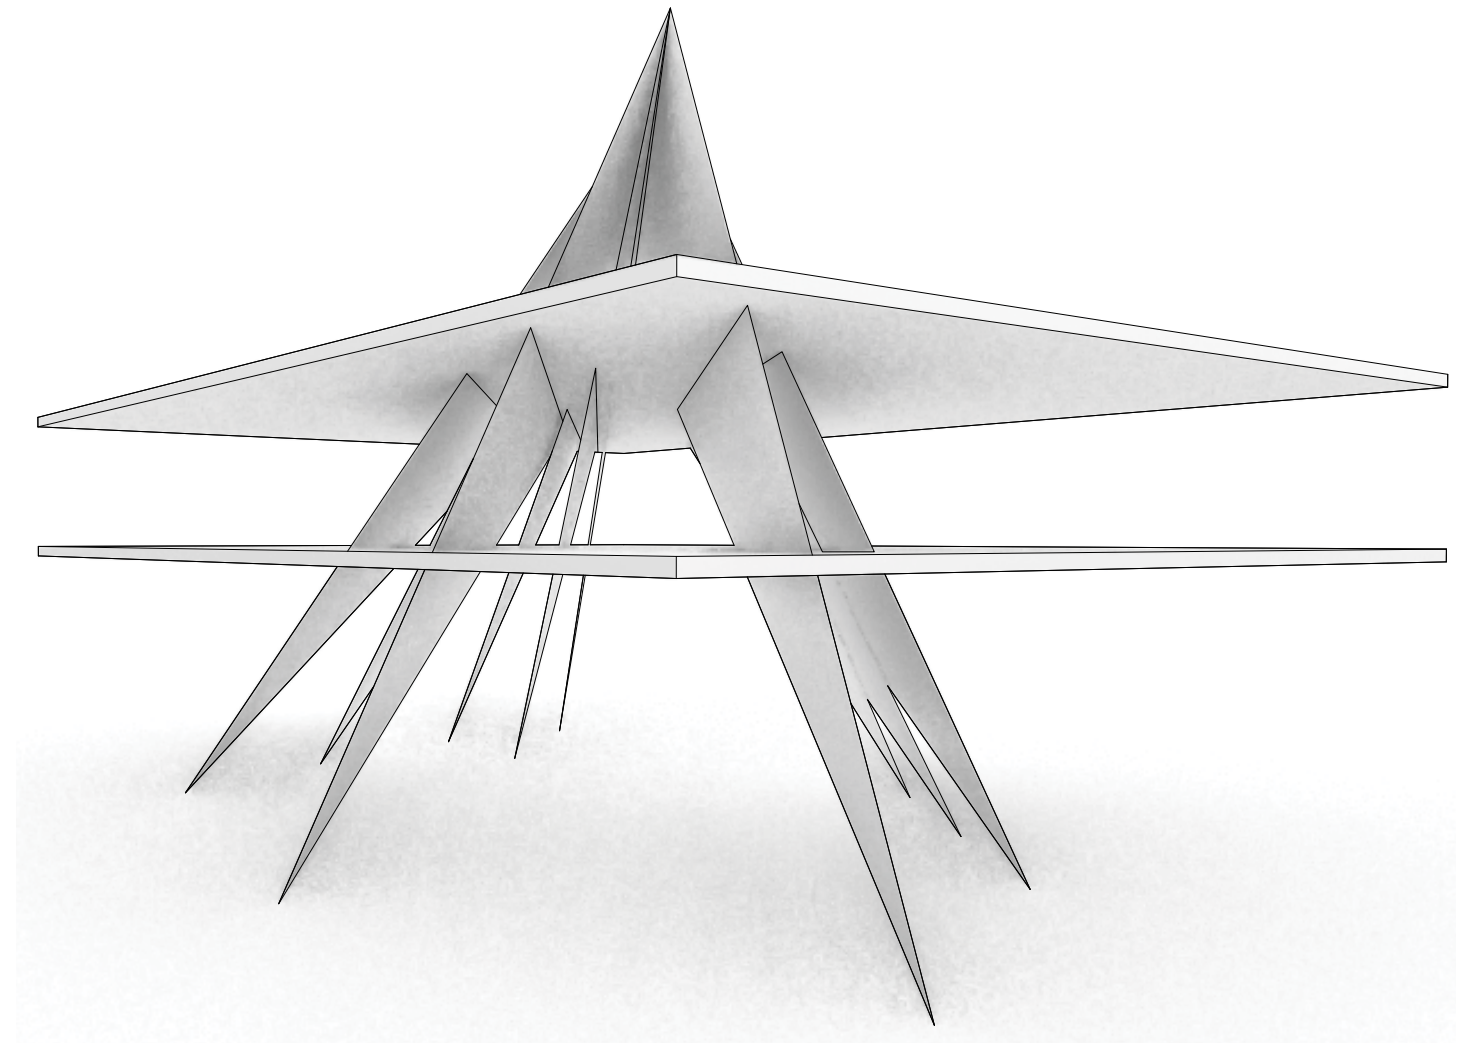
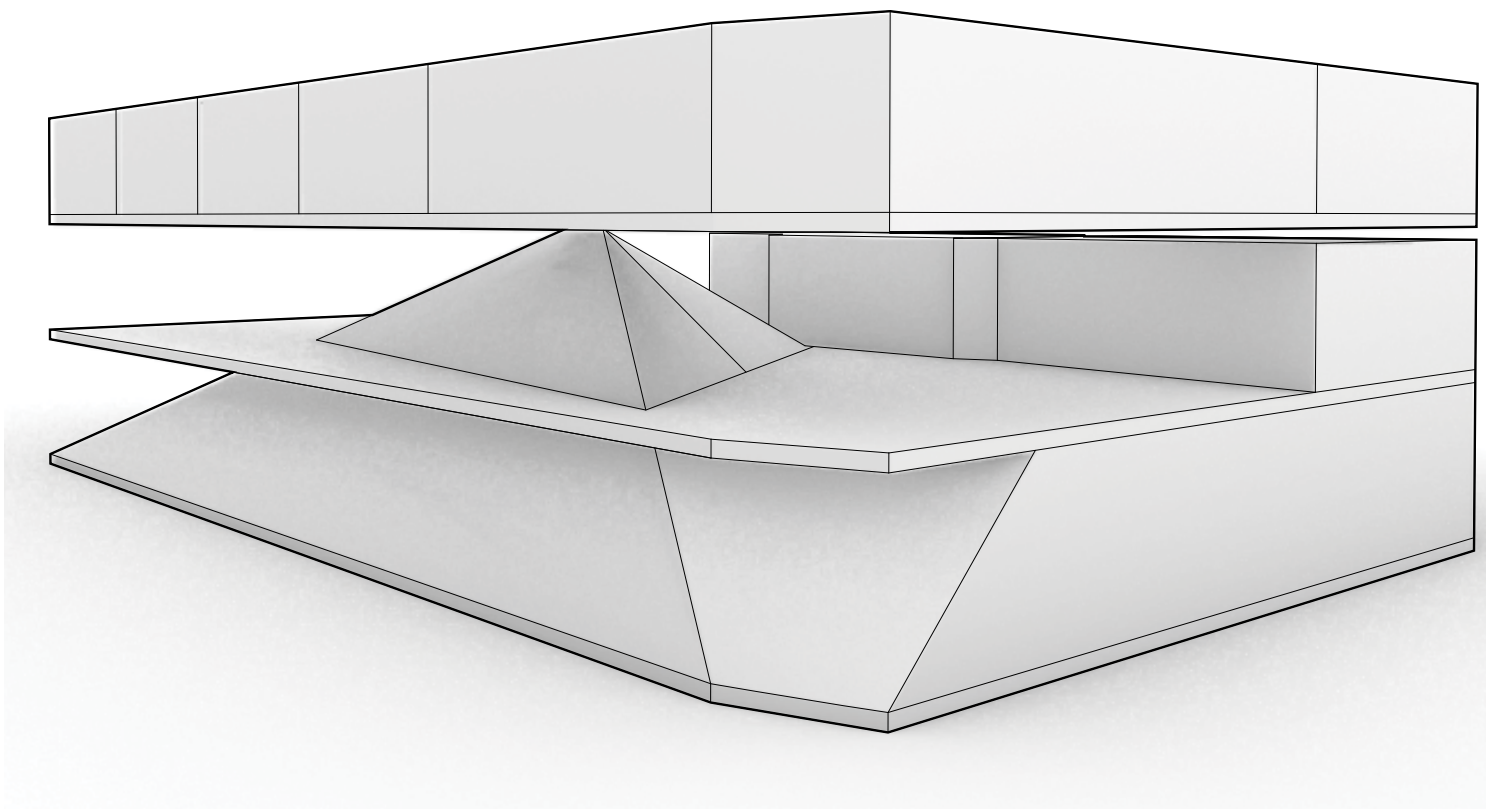


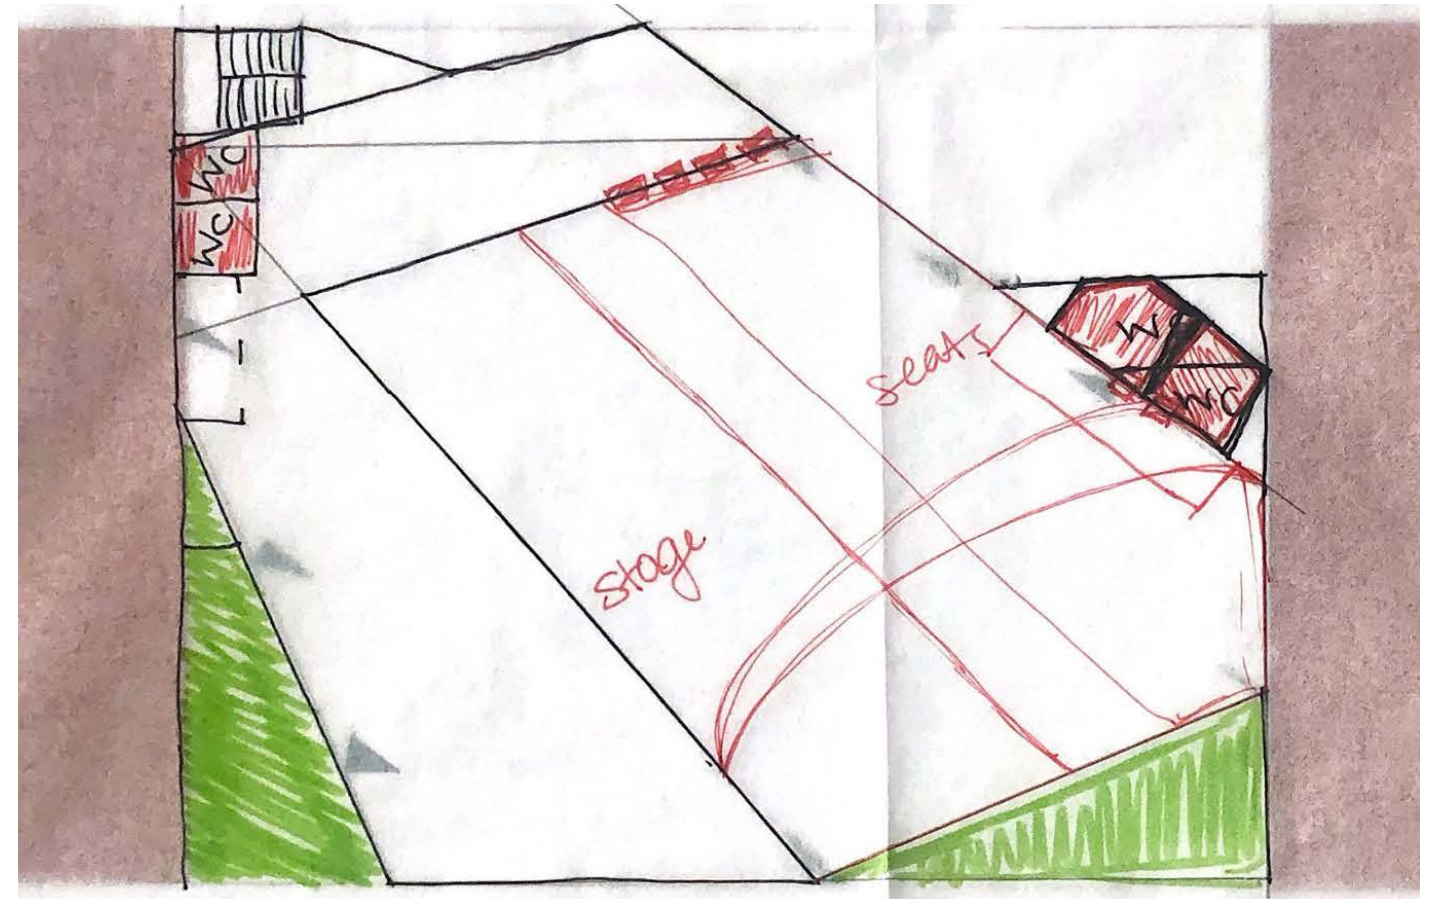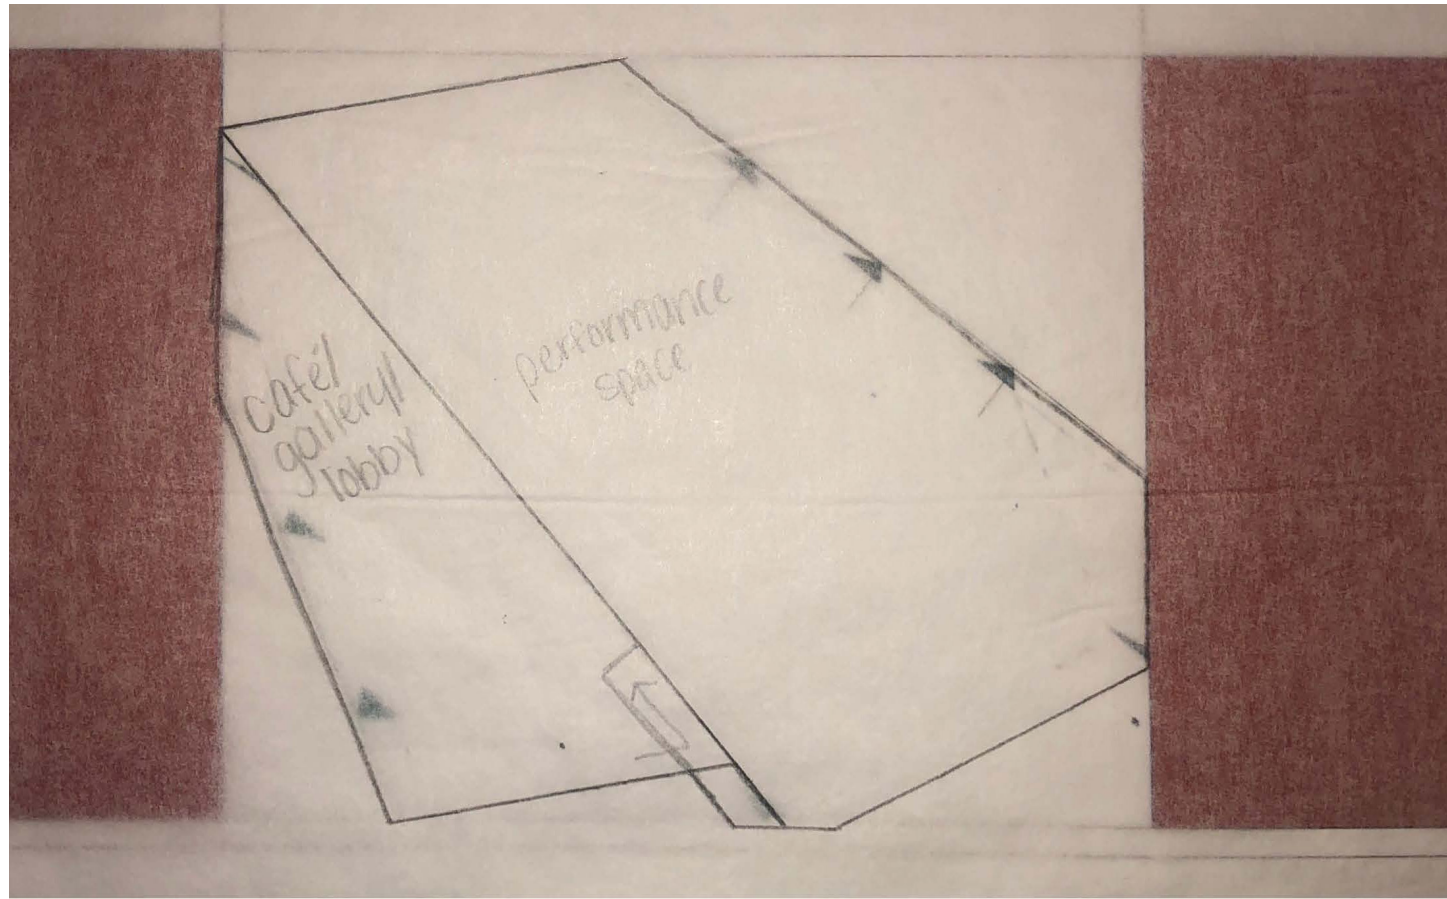


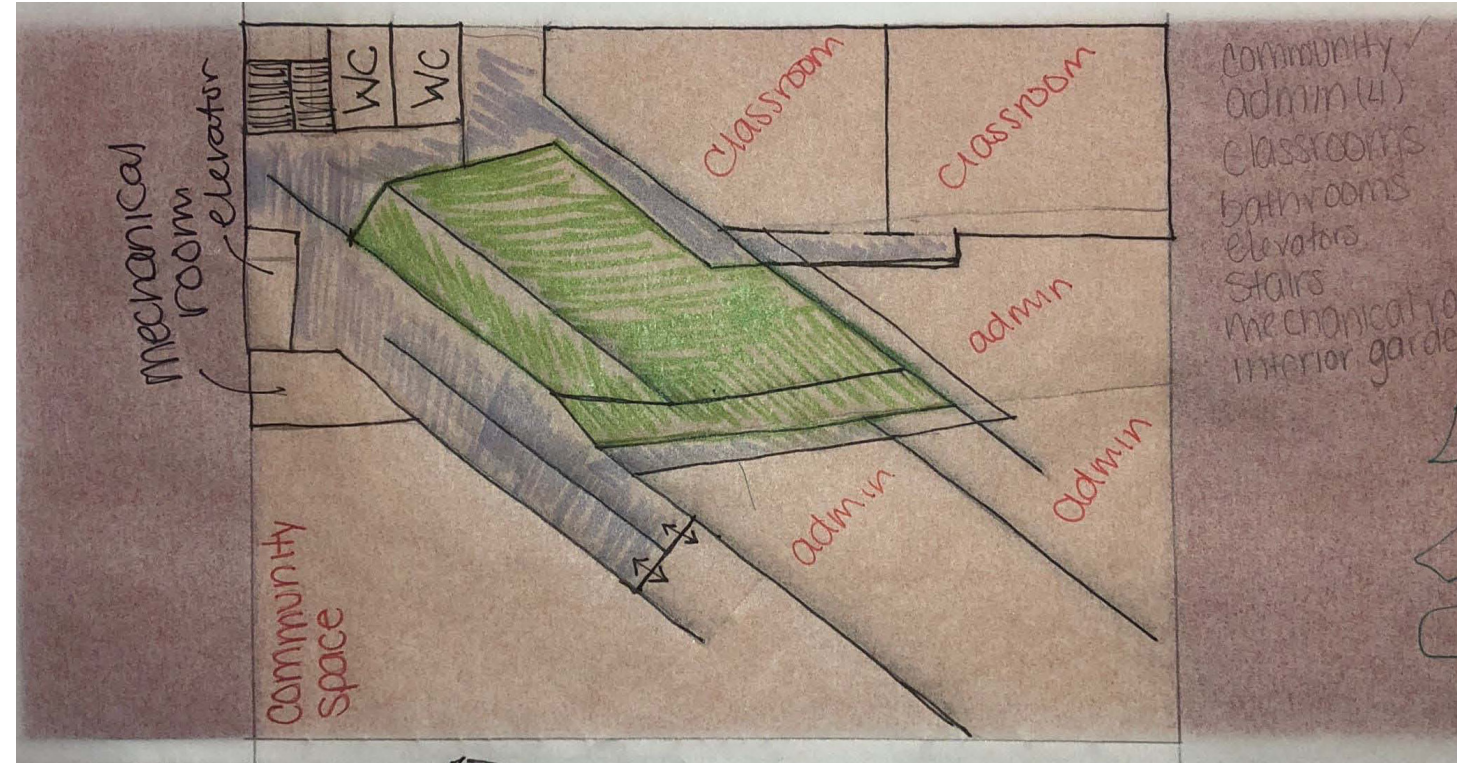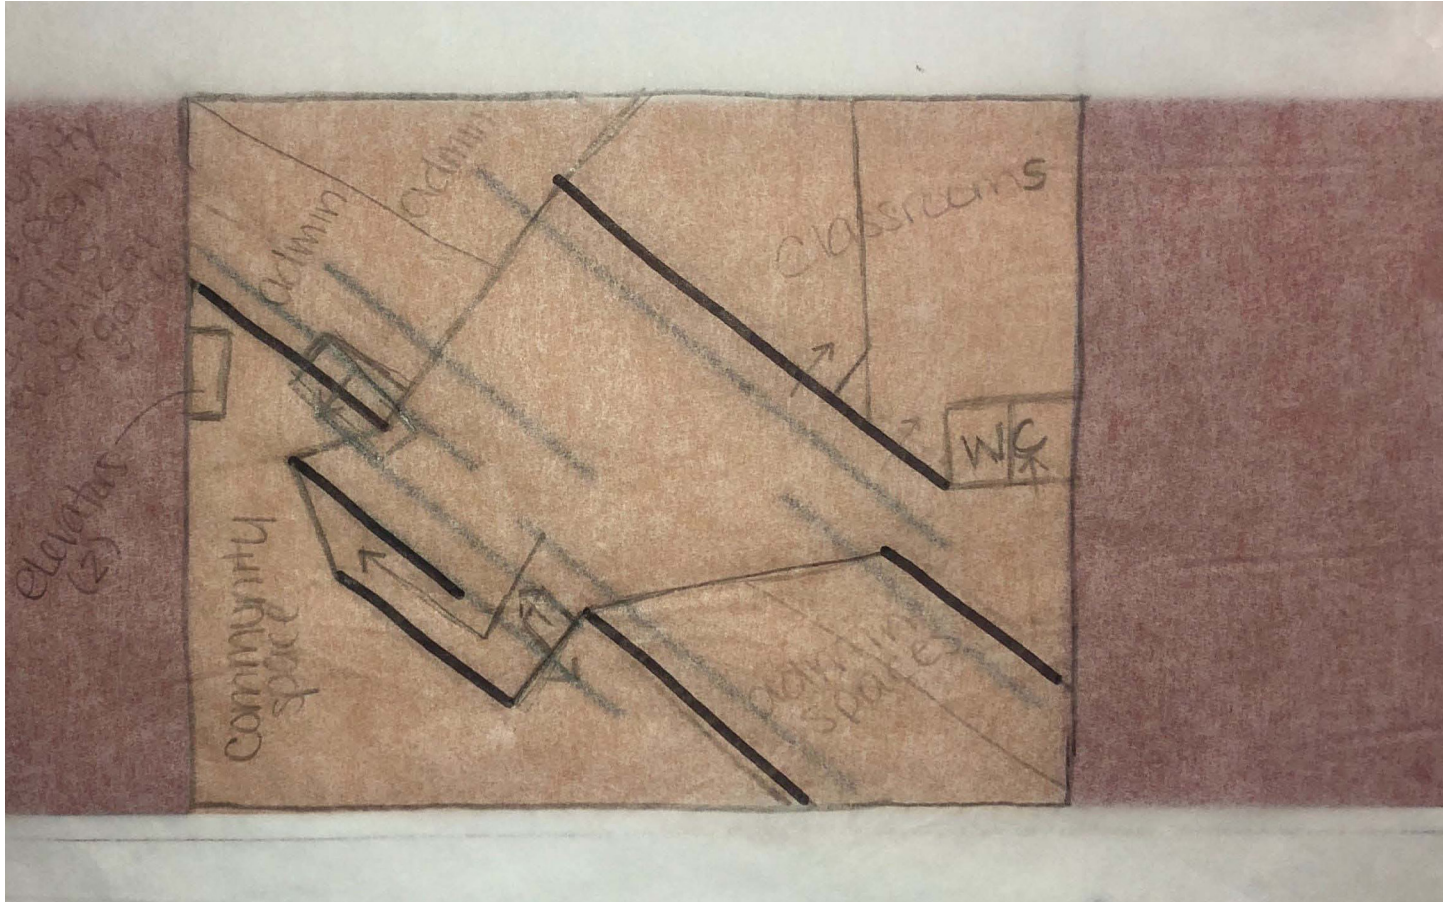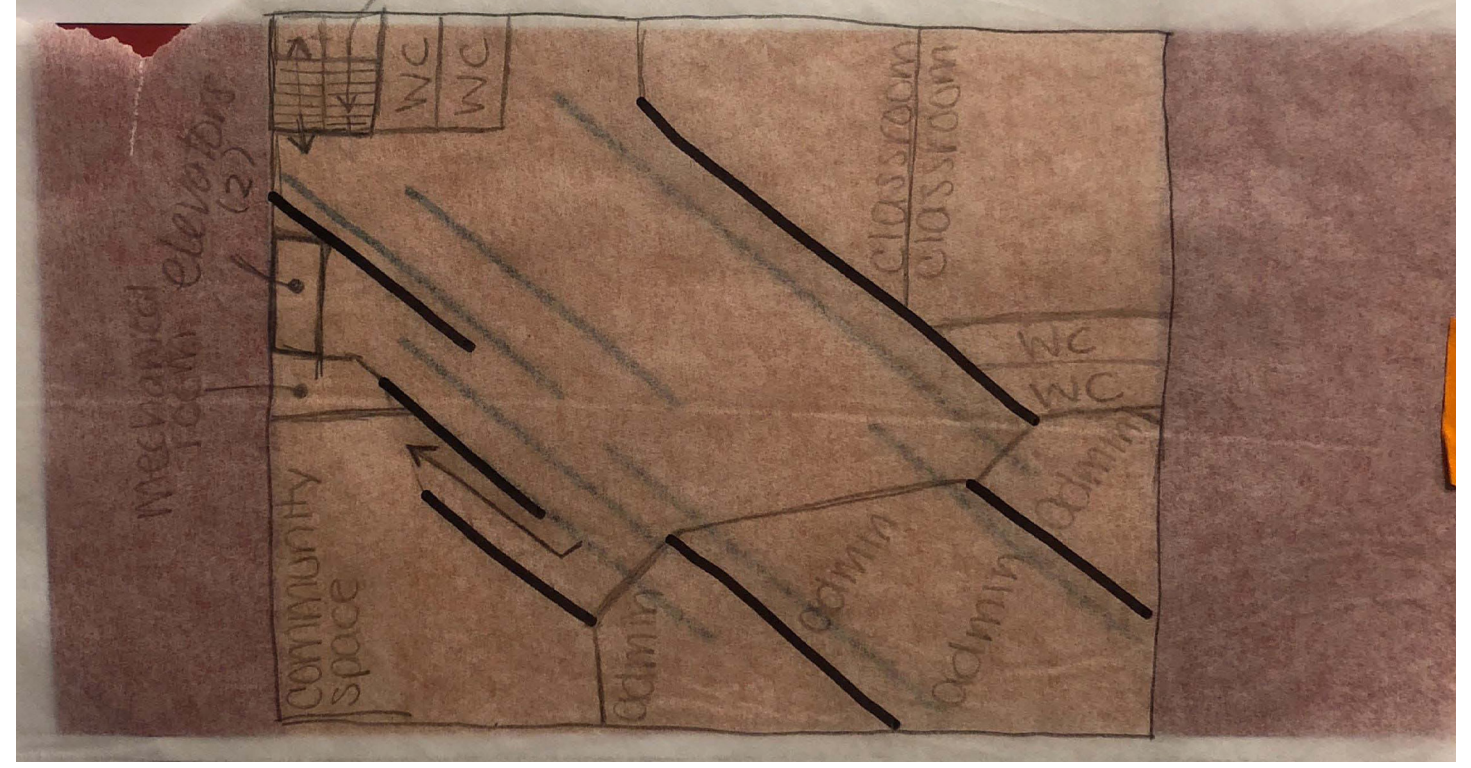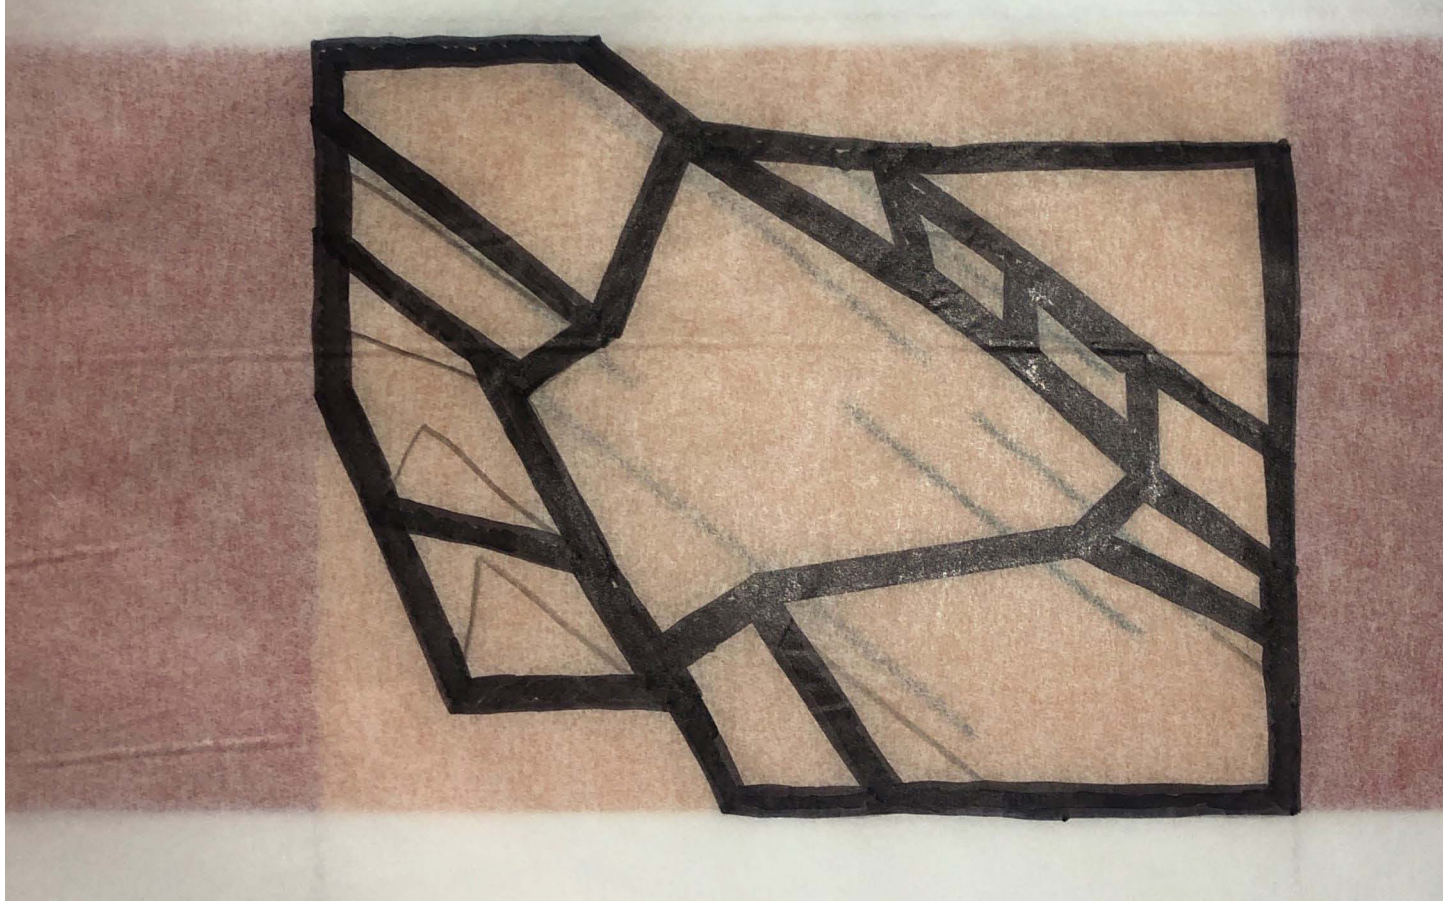

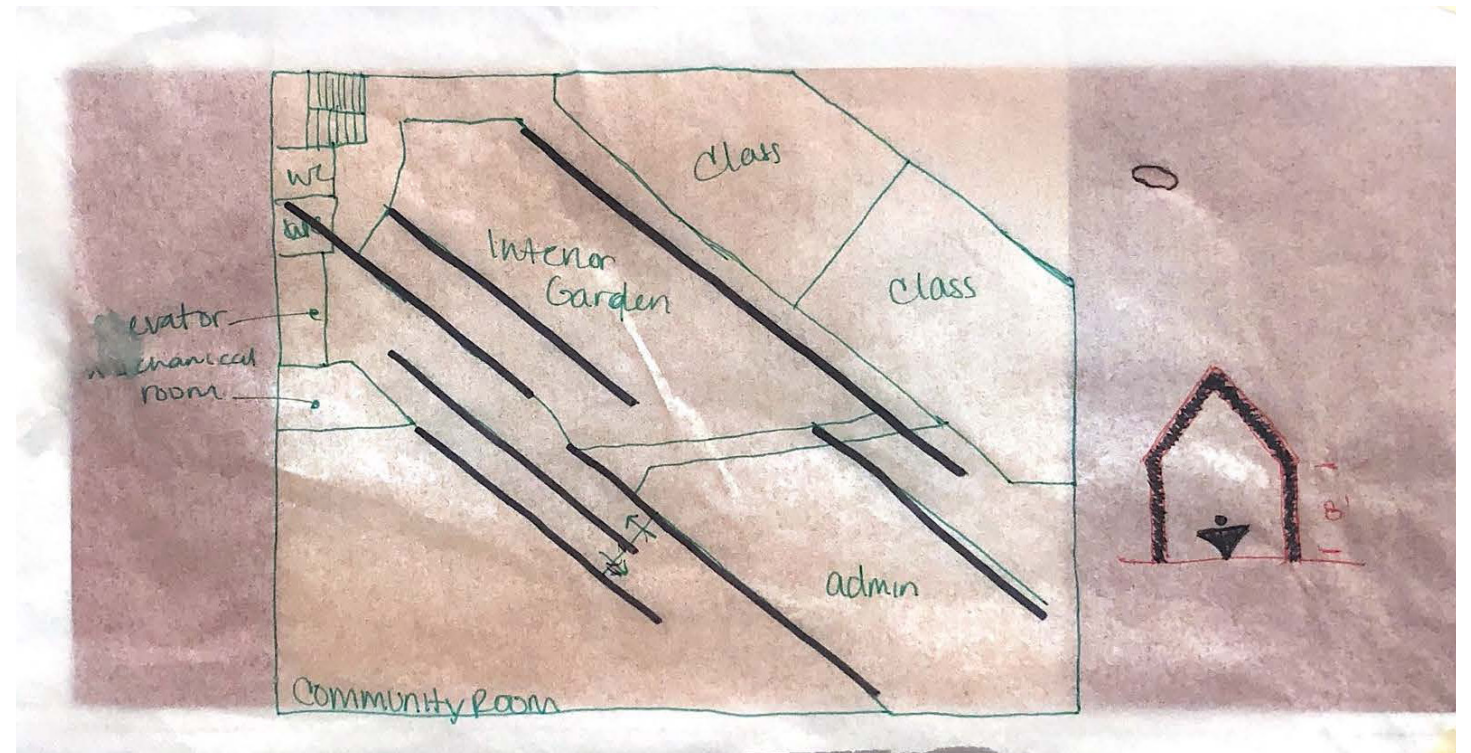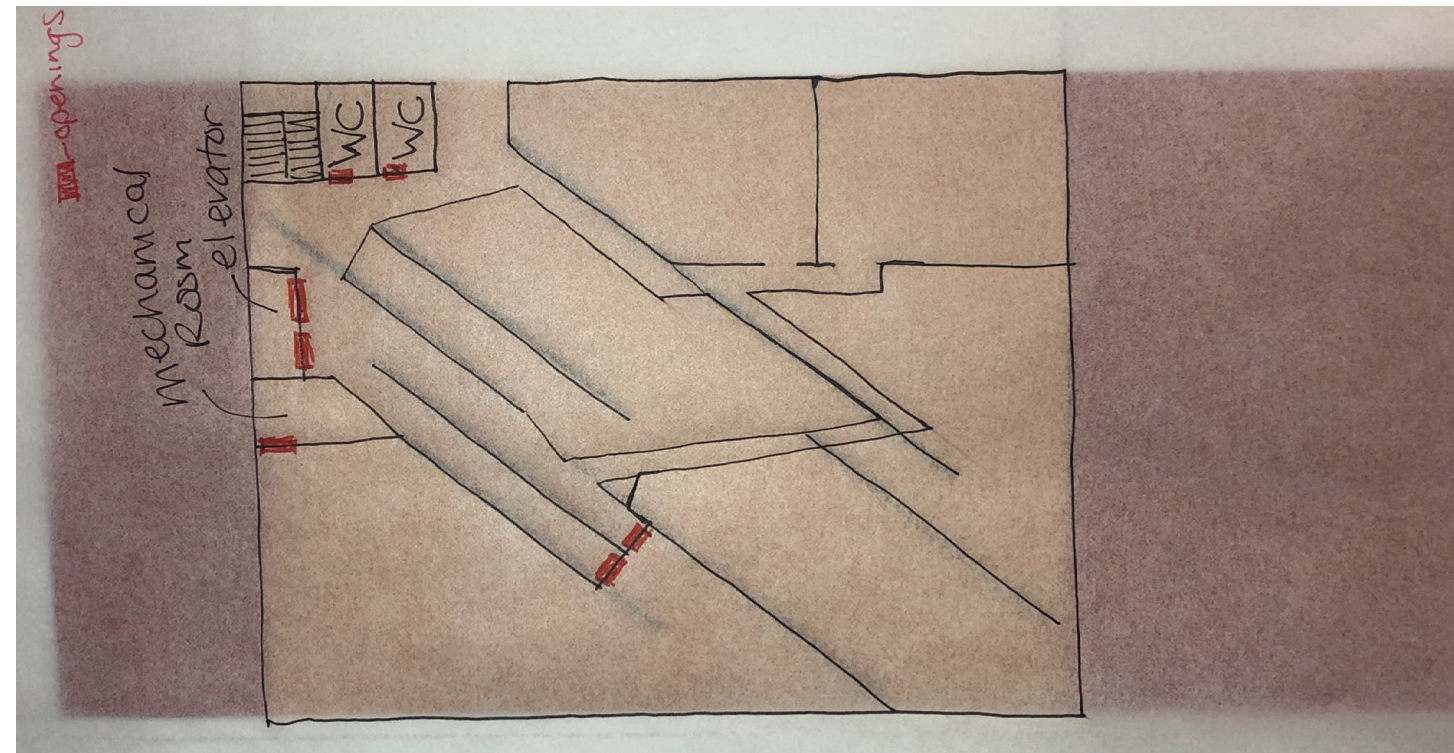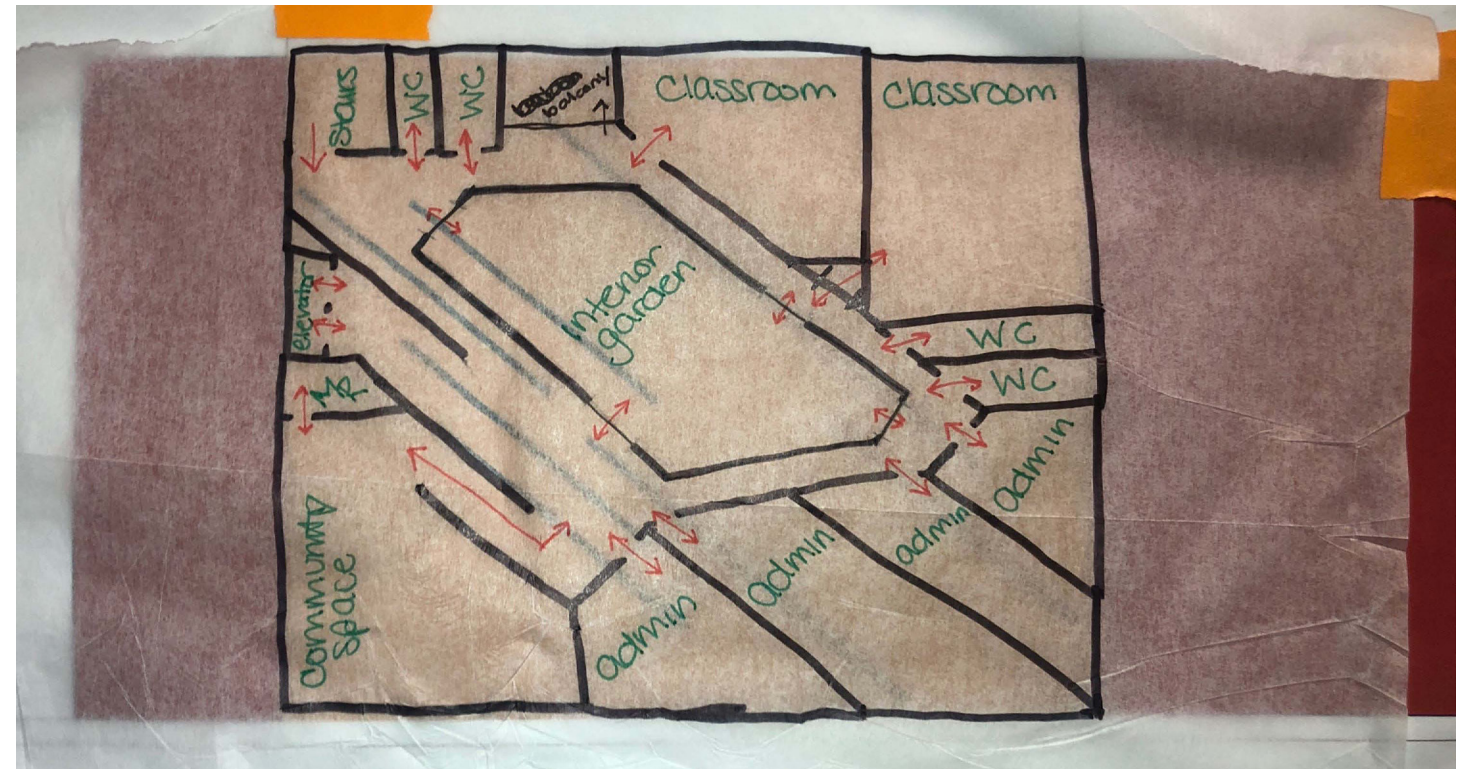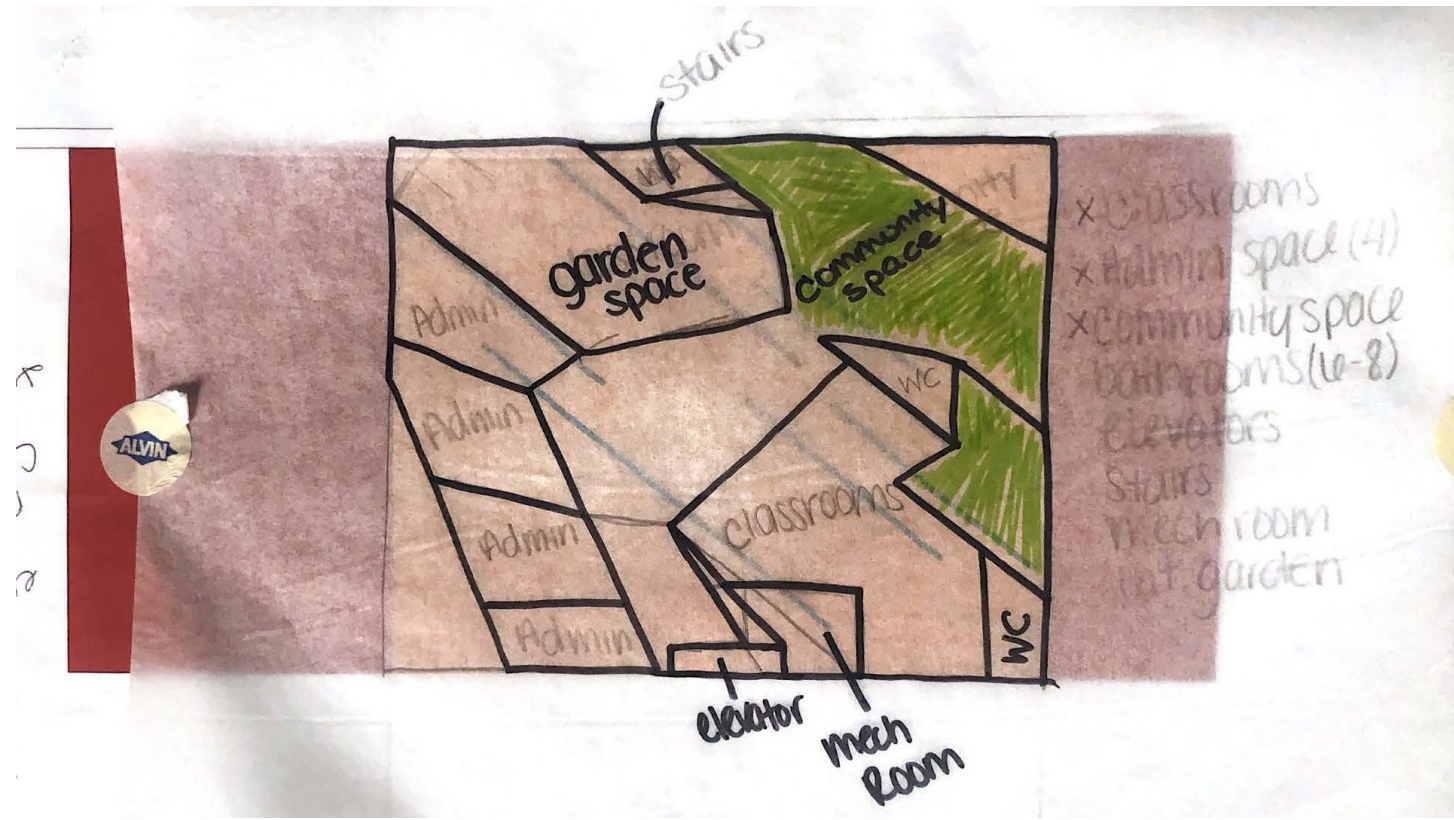


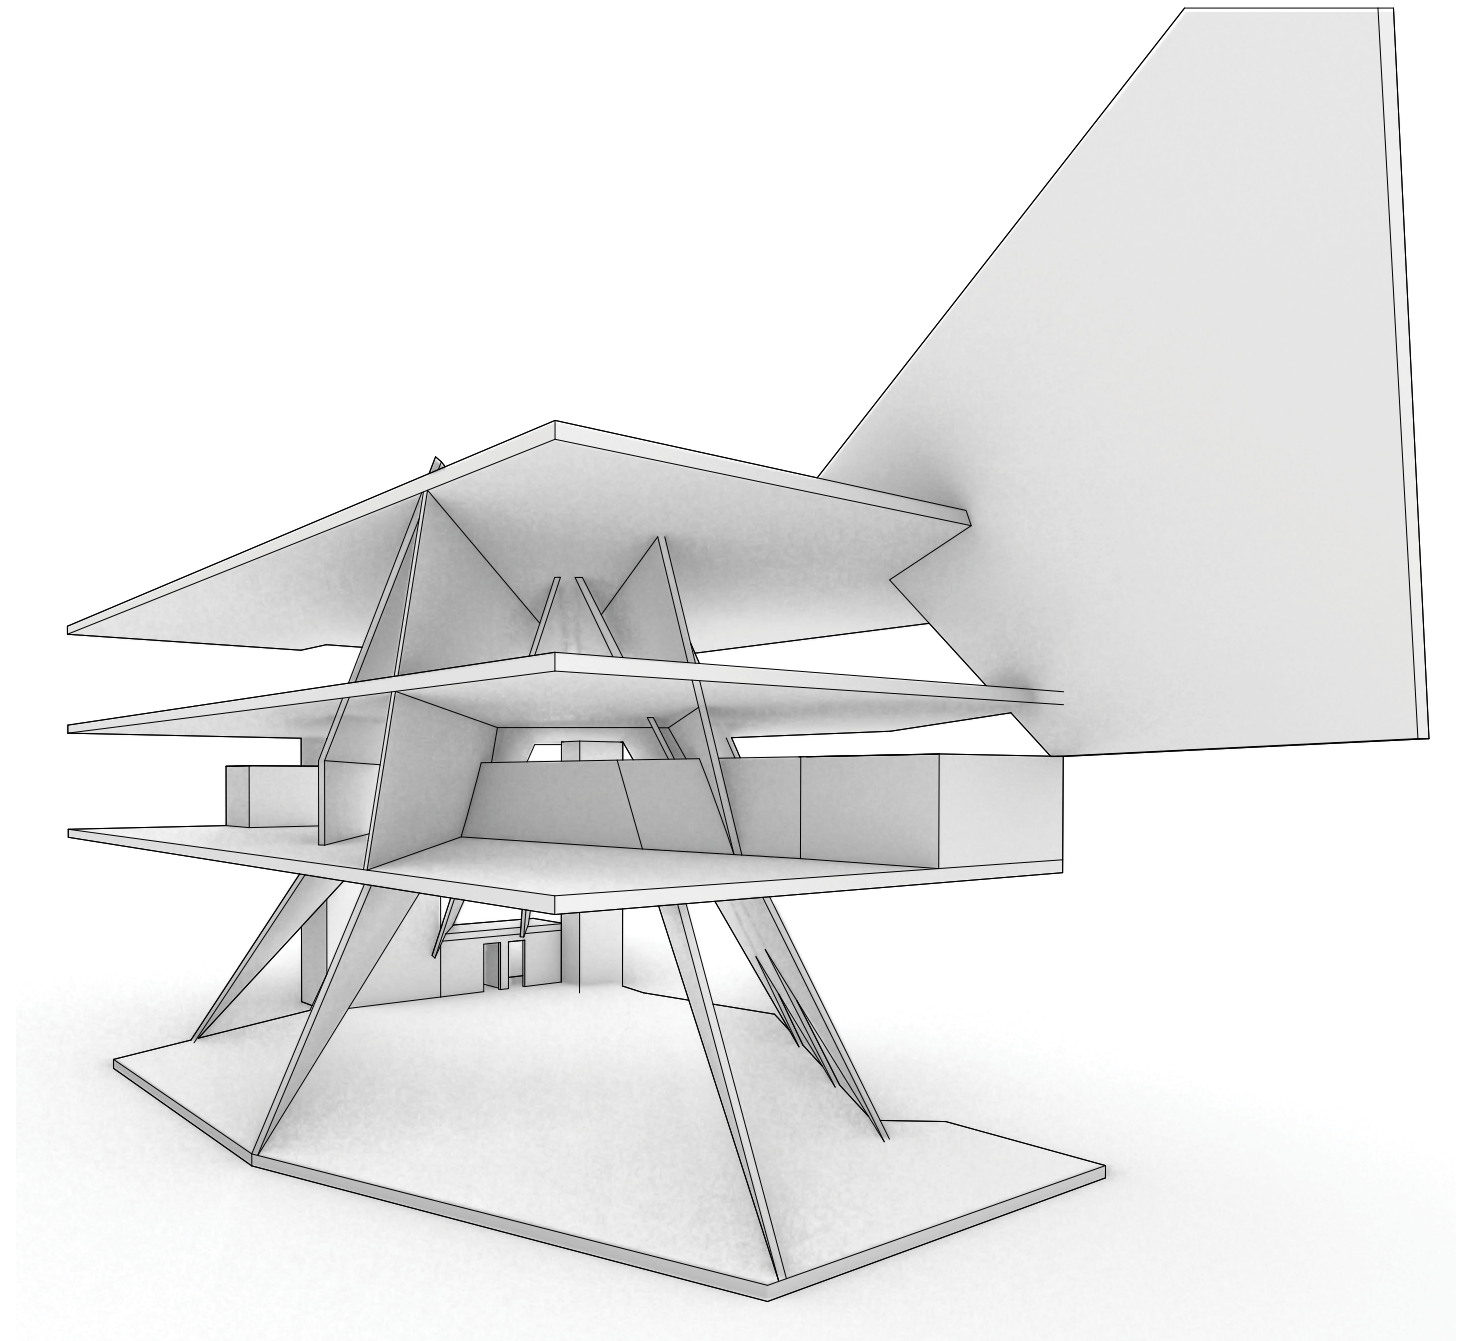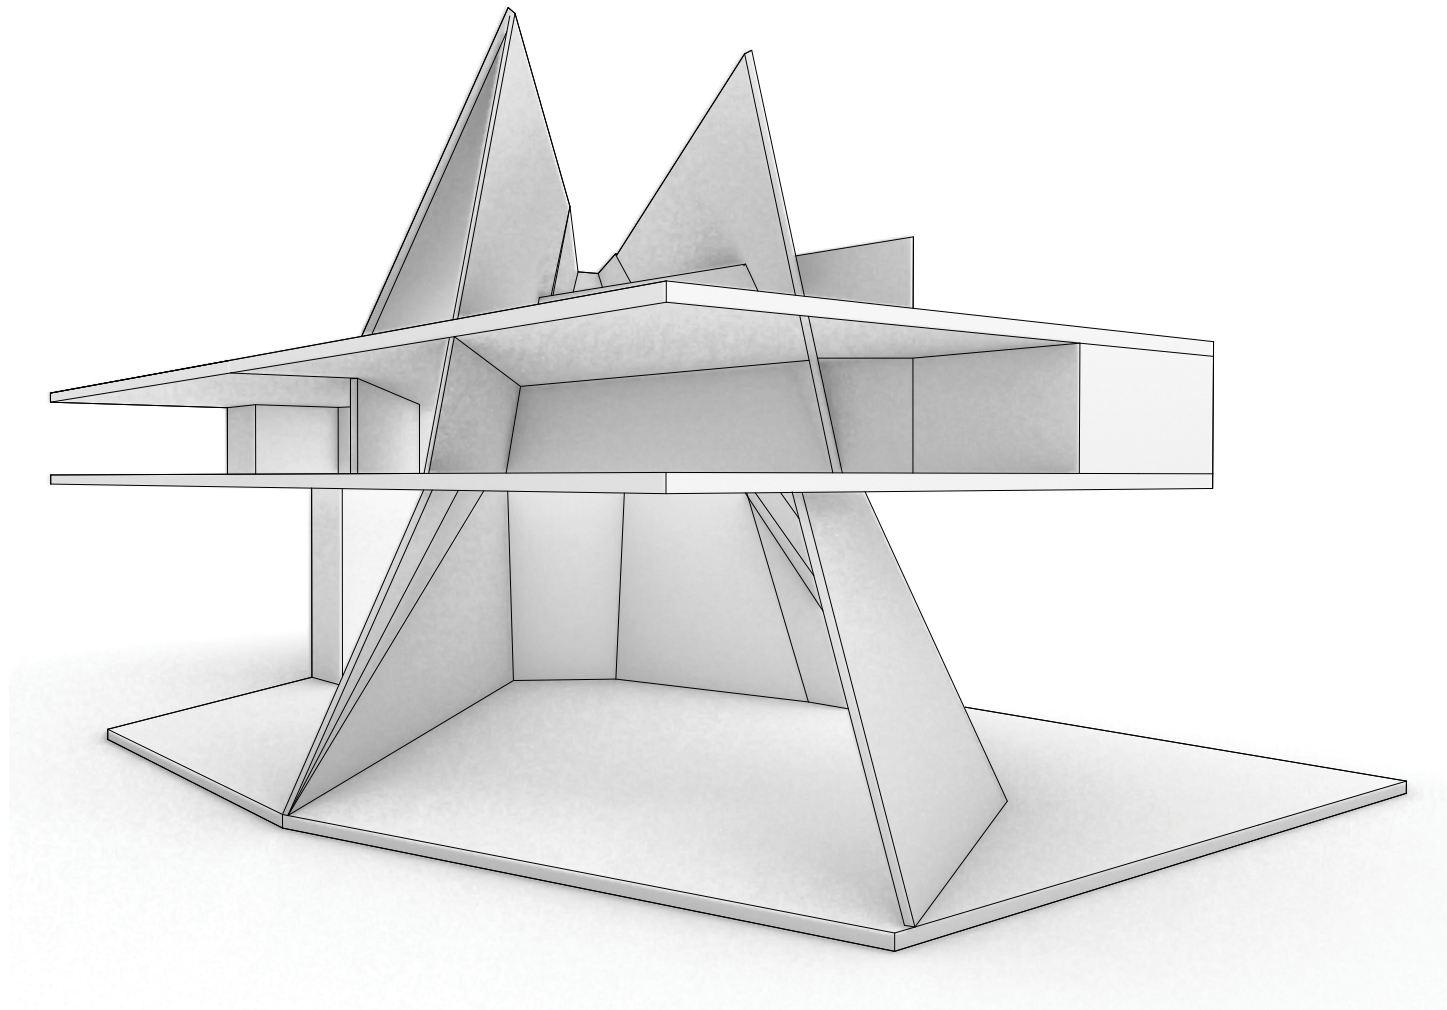


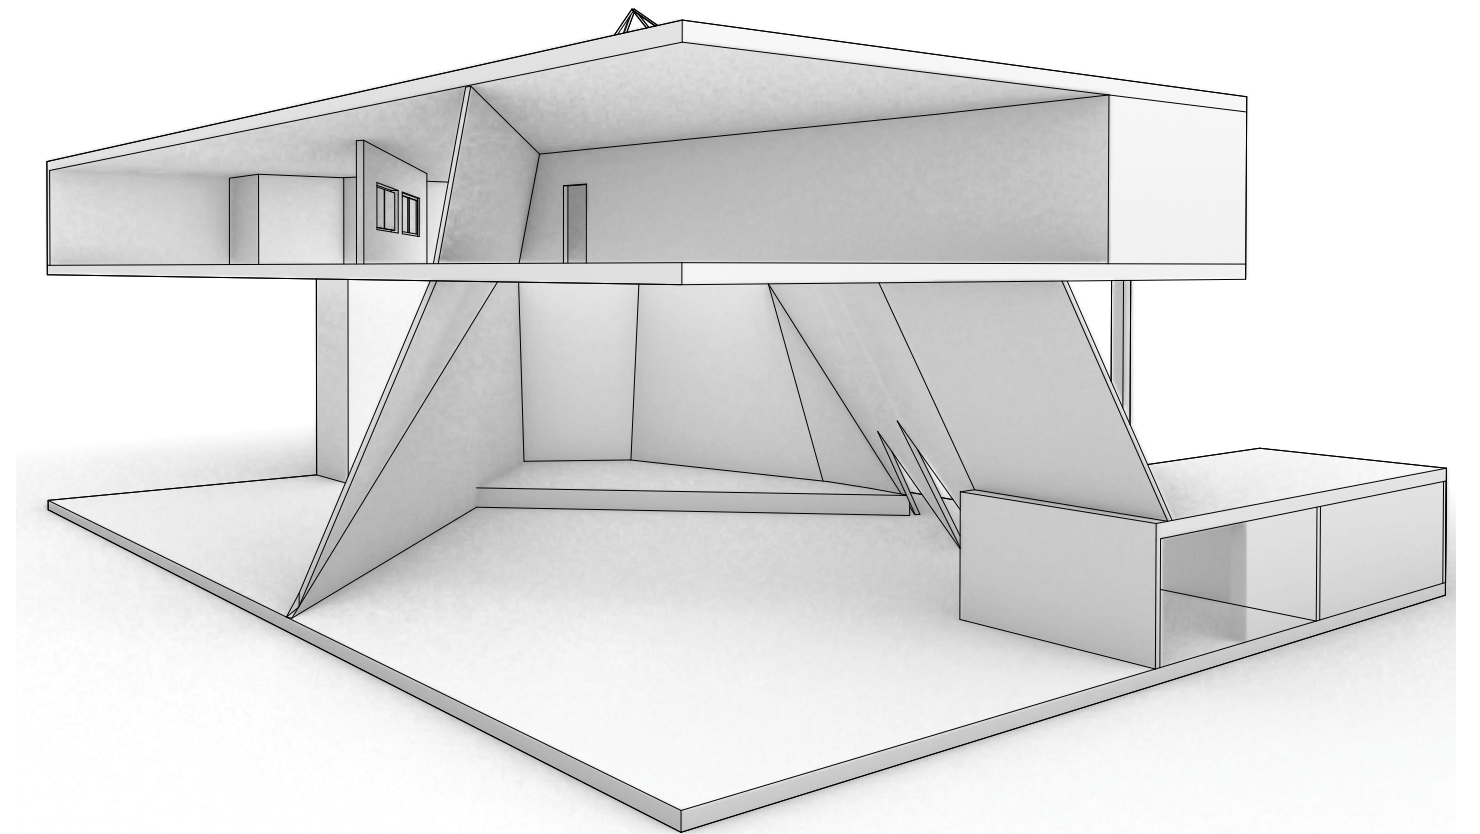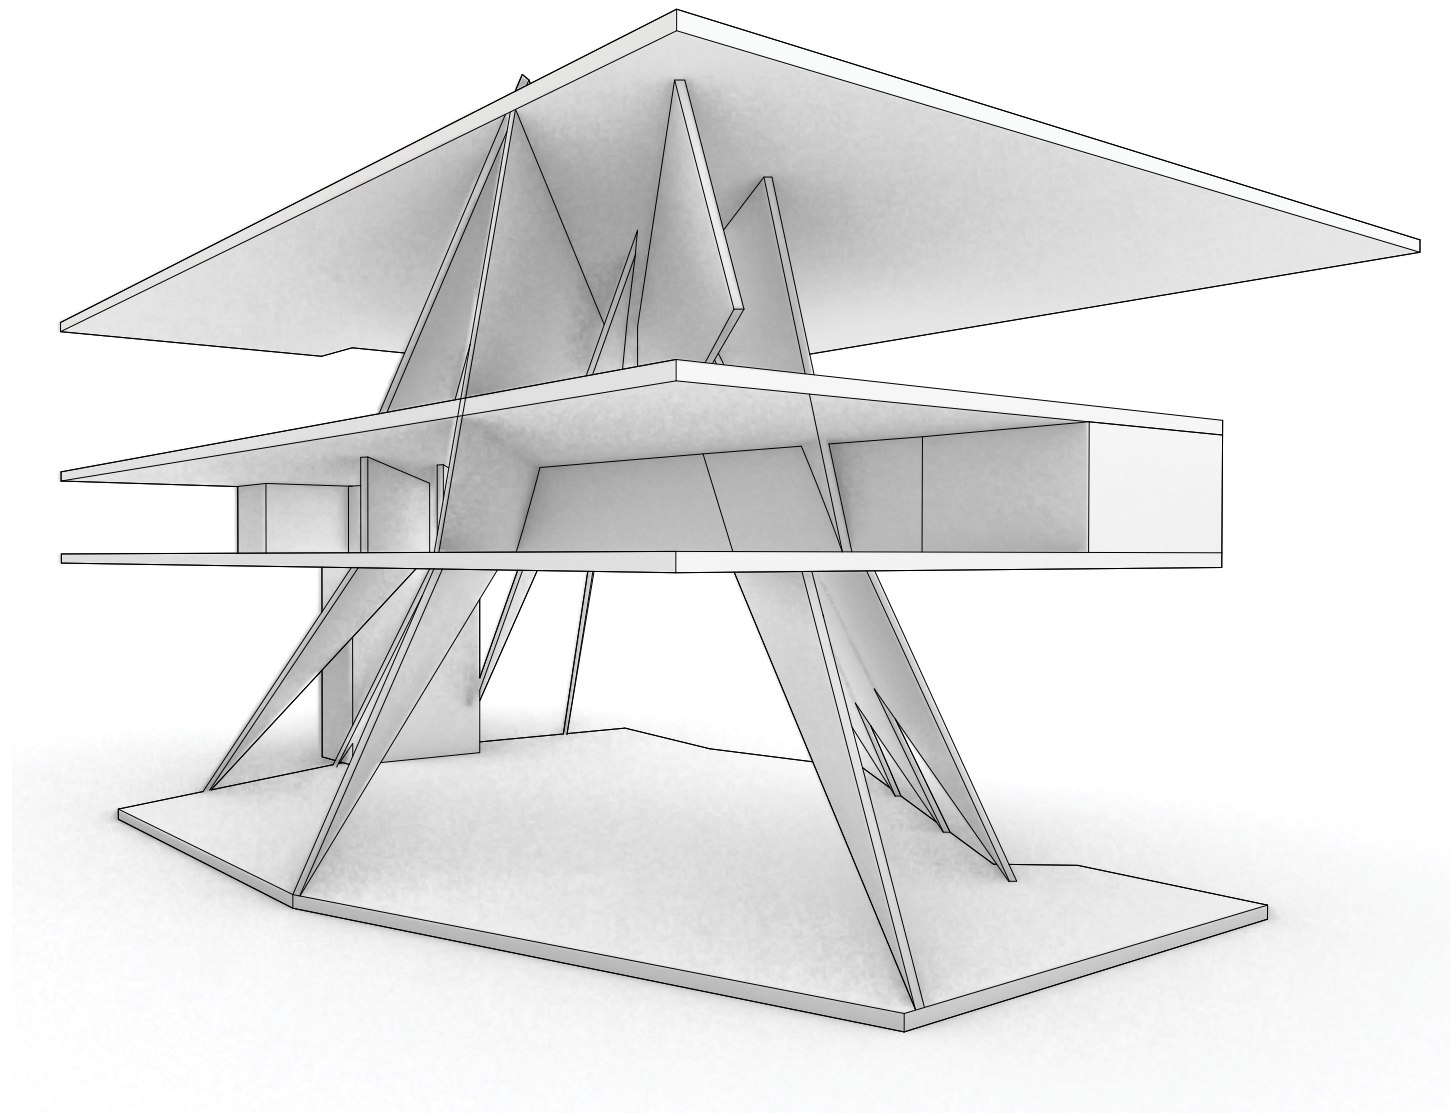

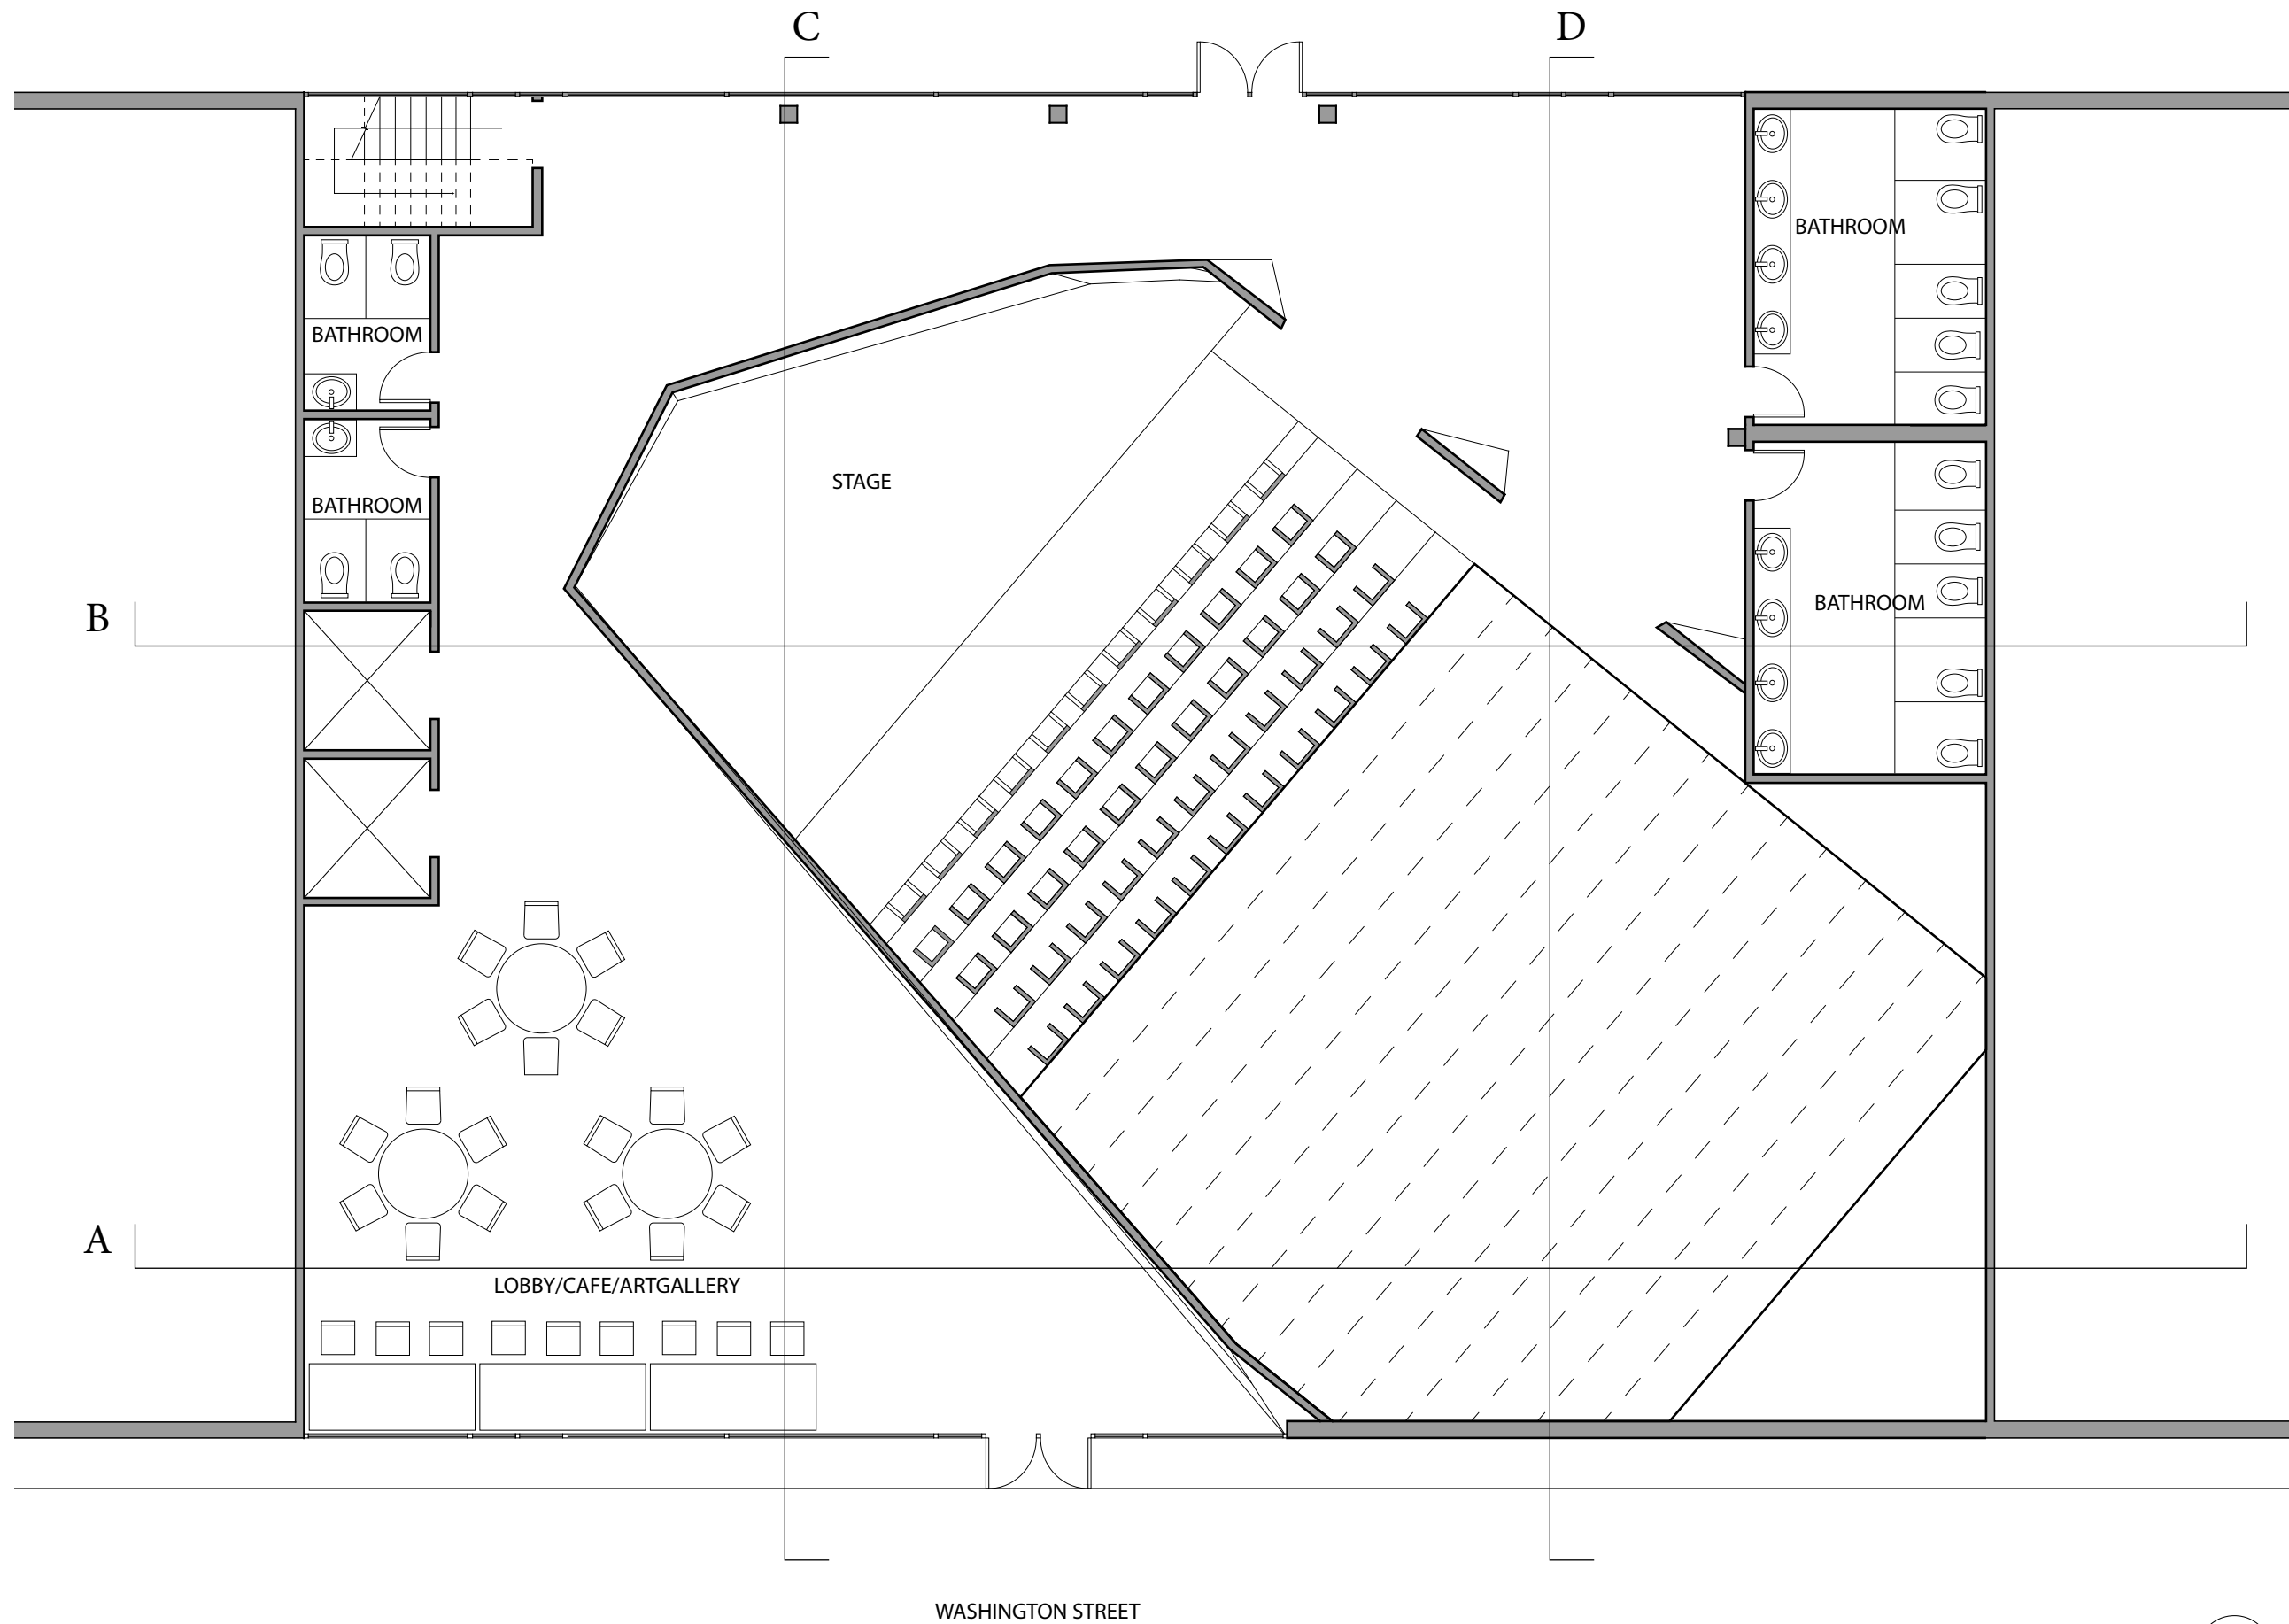


FIRST FLOOR PLAN
 SCALE: 1/8" = 1'

 

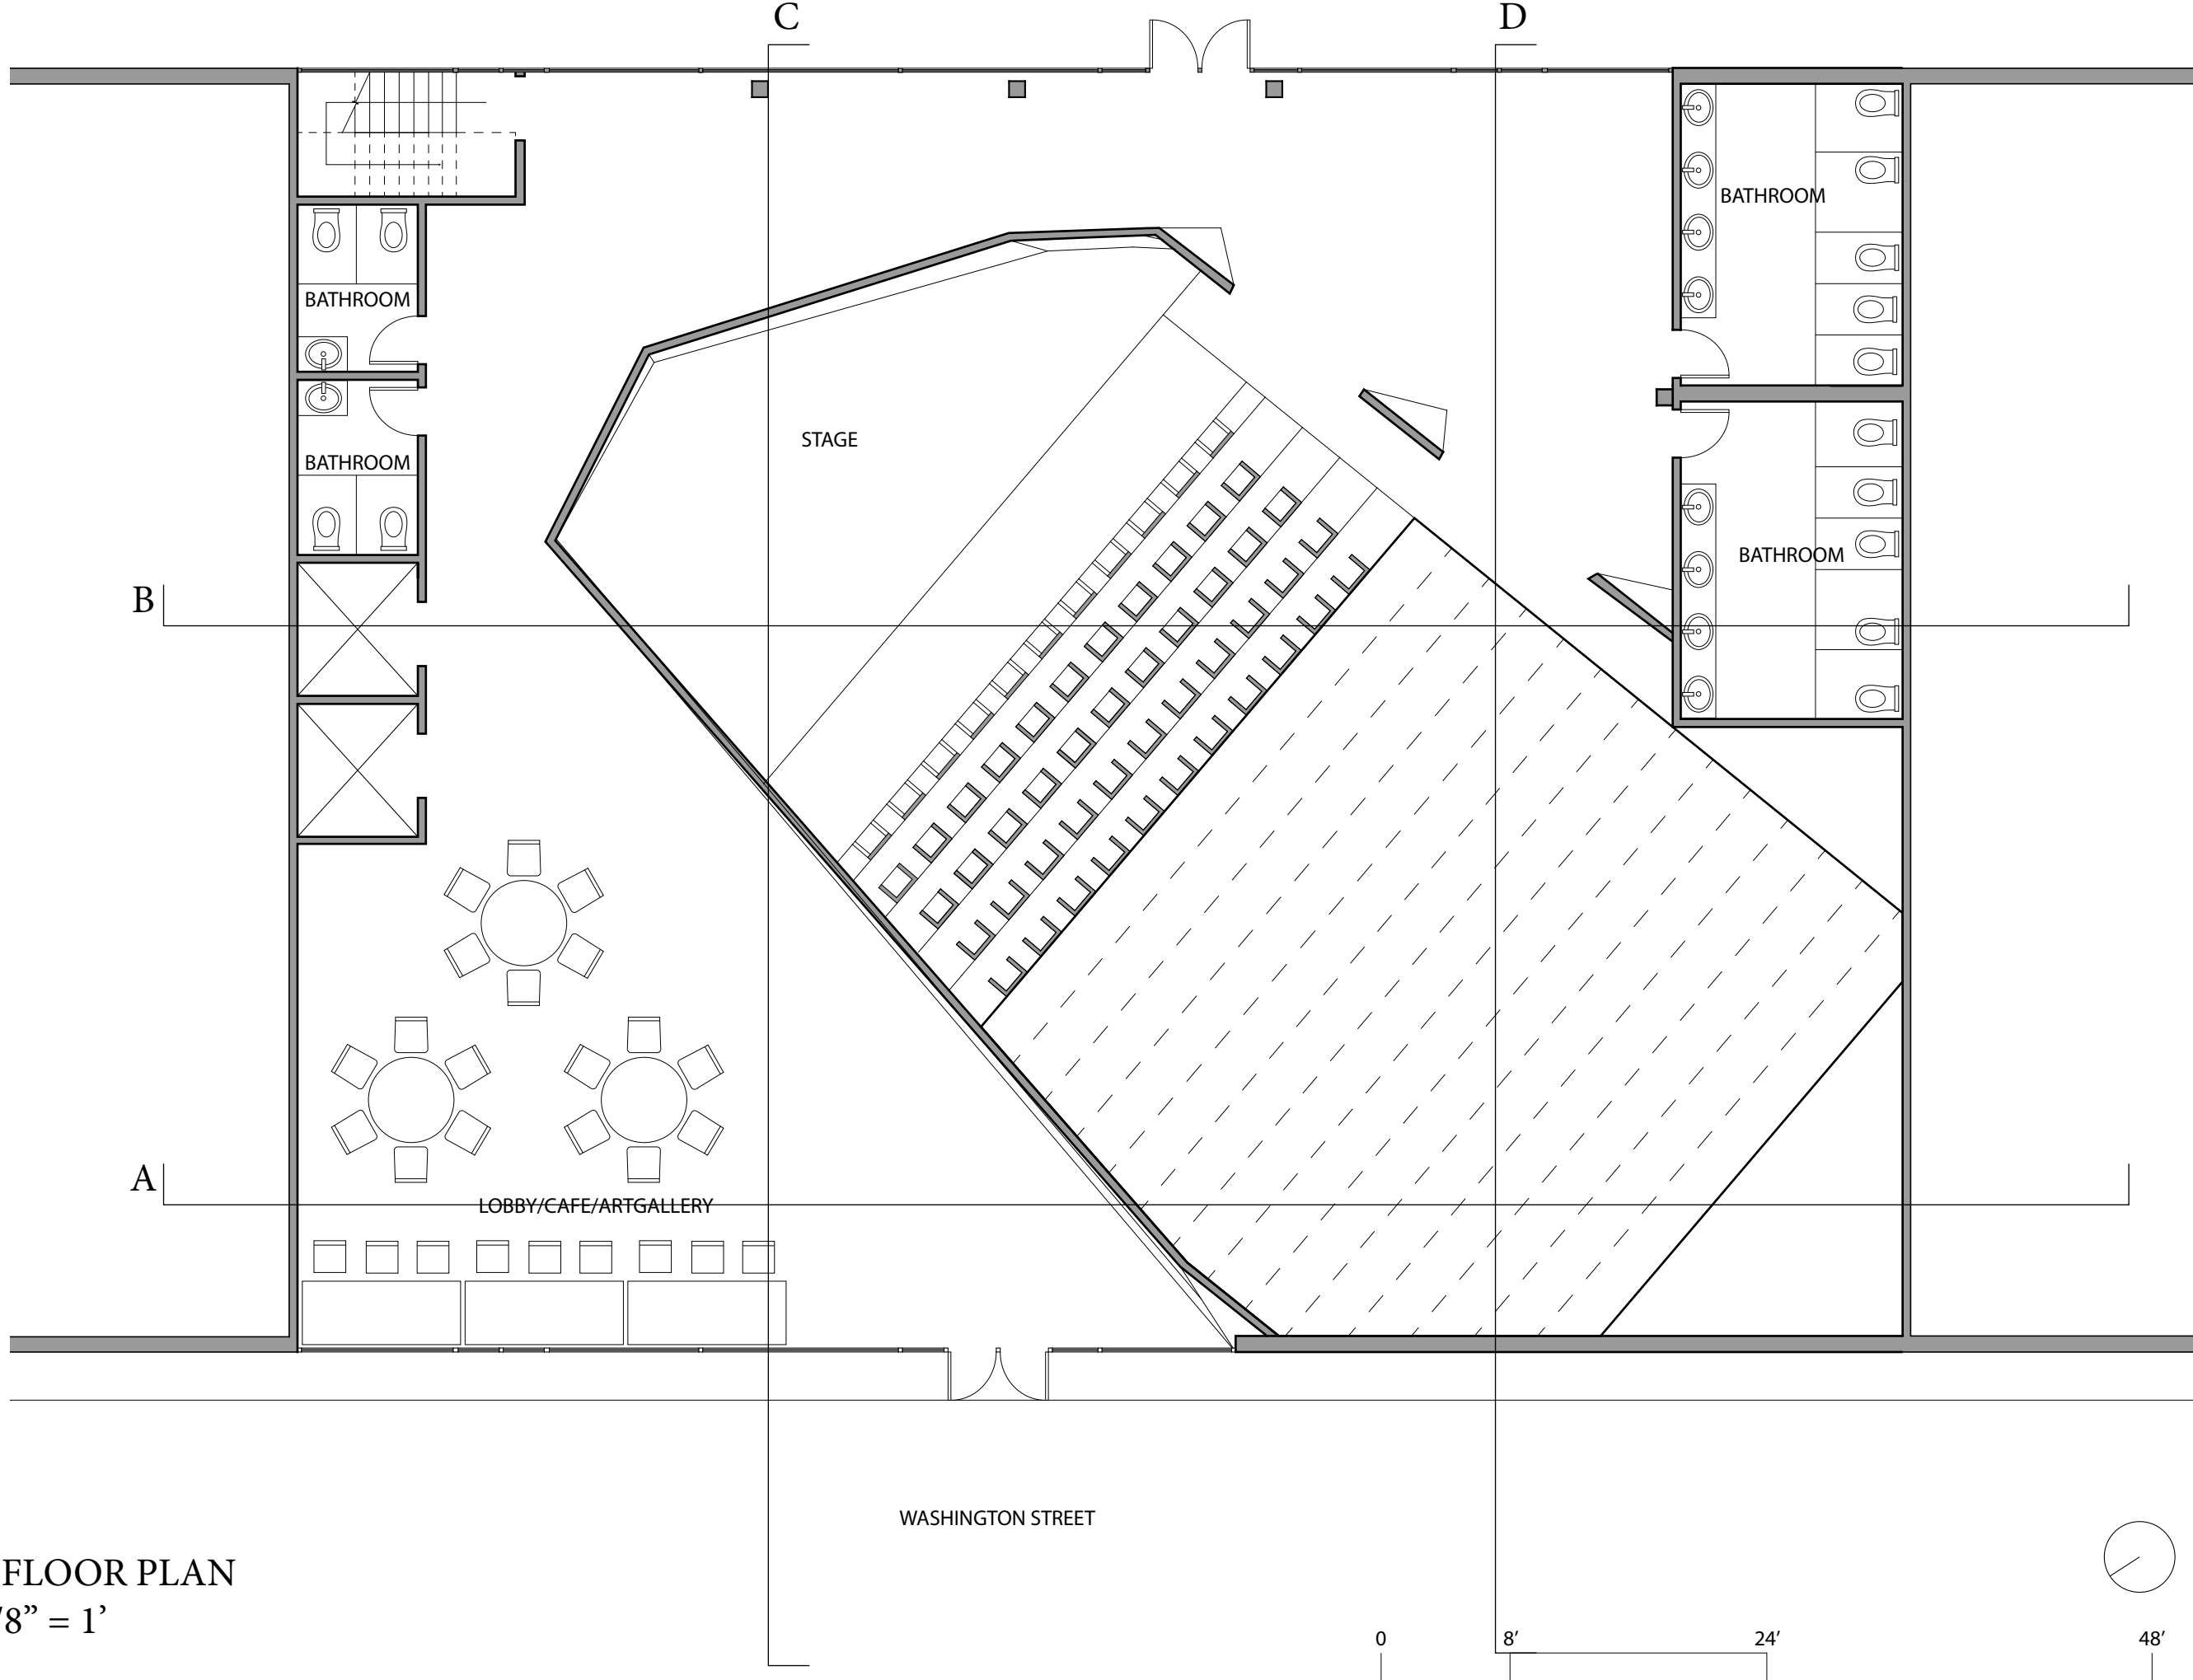



SECOND FLOOR PLAN
 SCALE: 1/8" = 1'

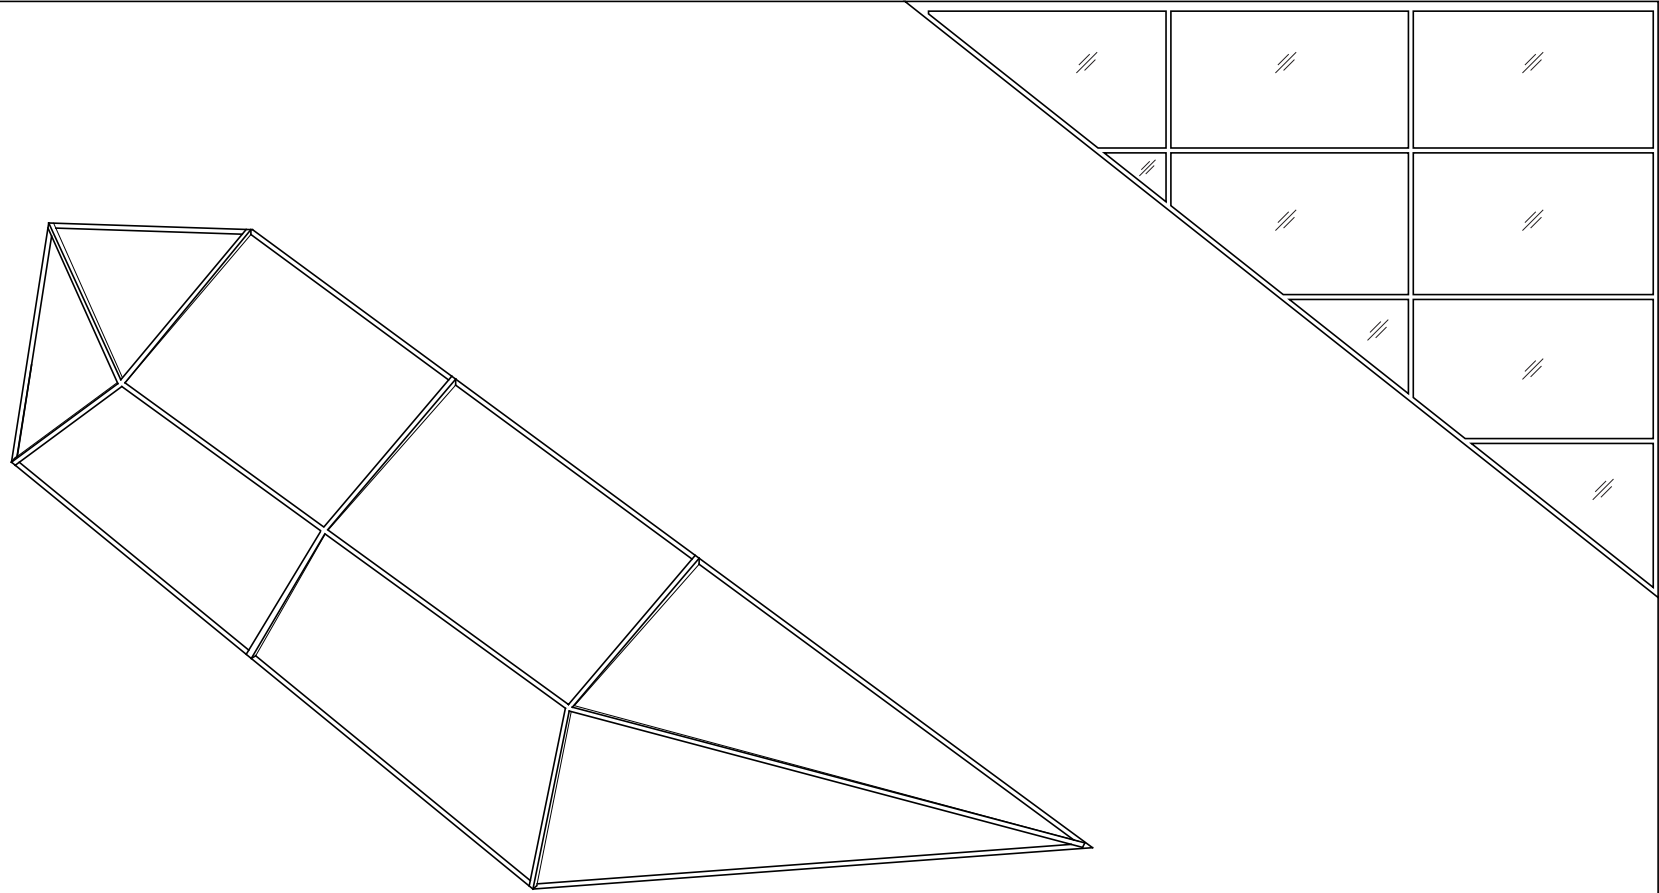

WASHINGTON STREET


ROOF PLAN
SCALE: 1/8" = 1'

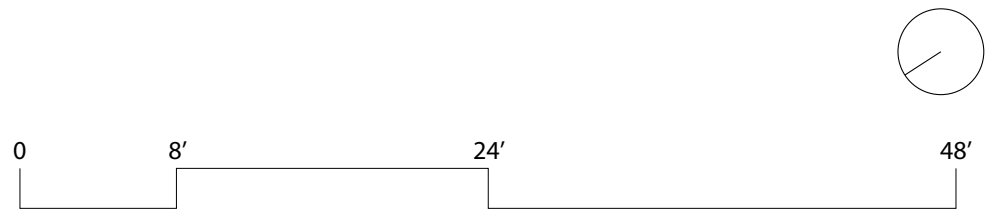


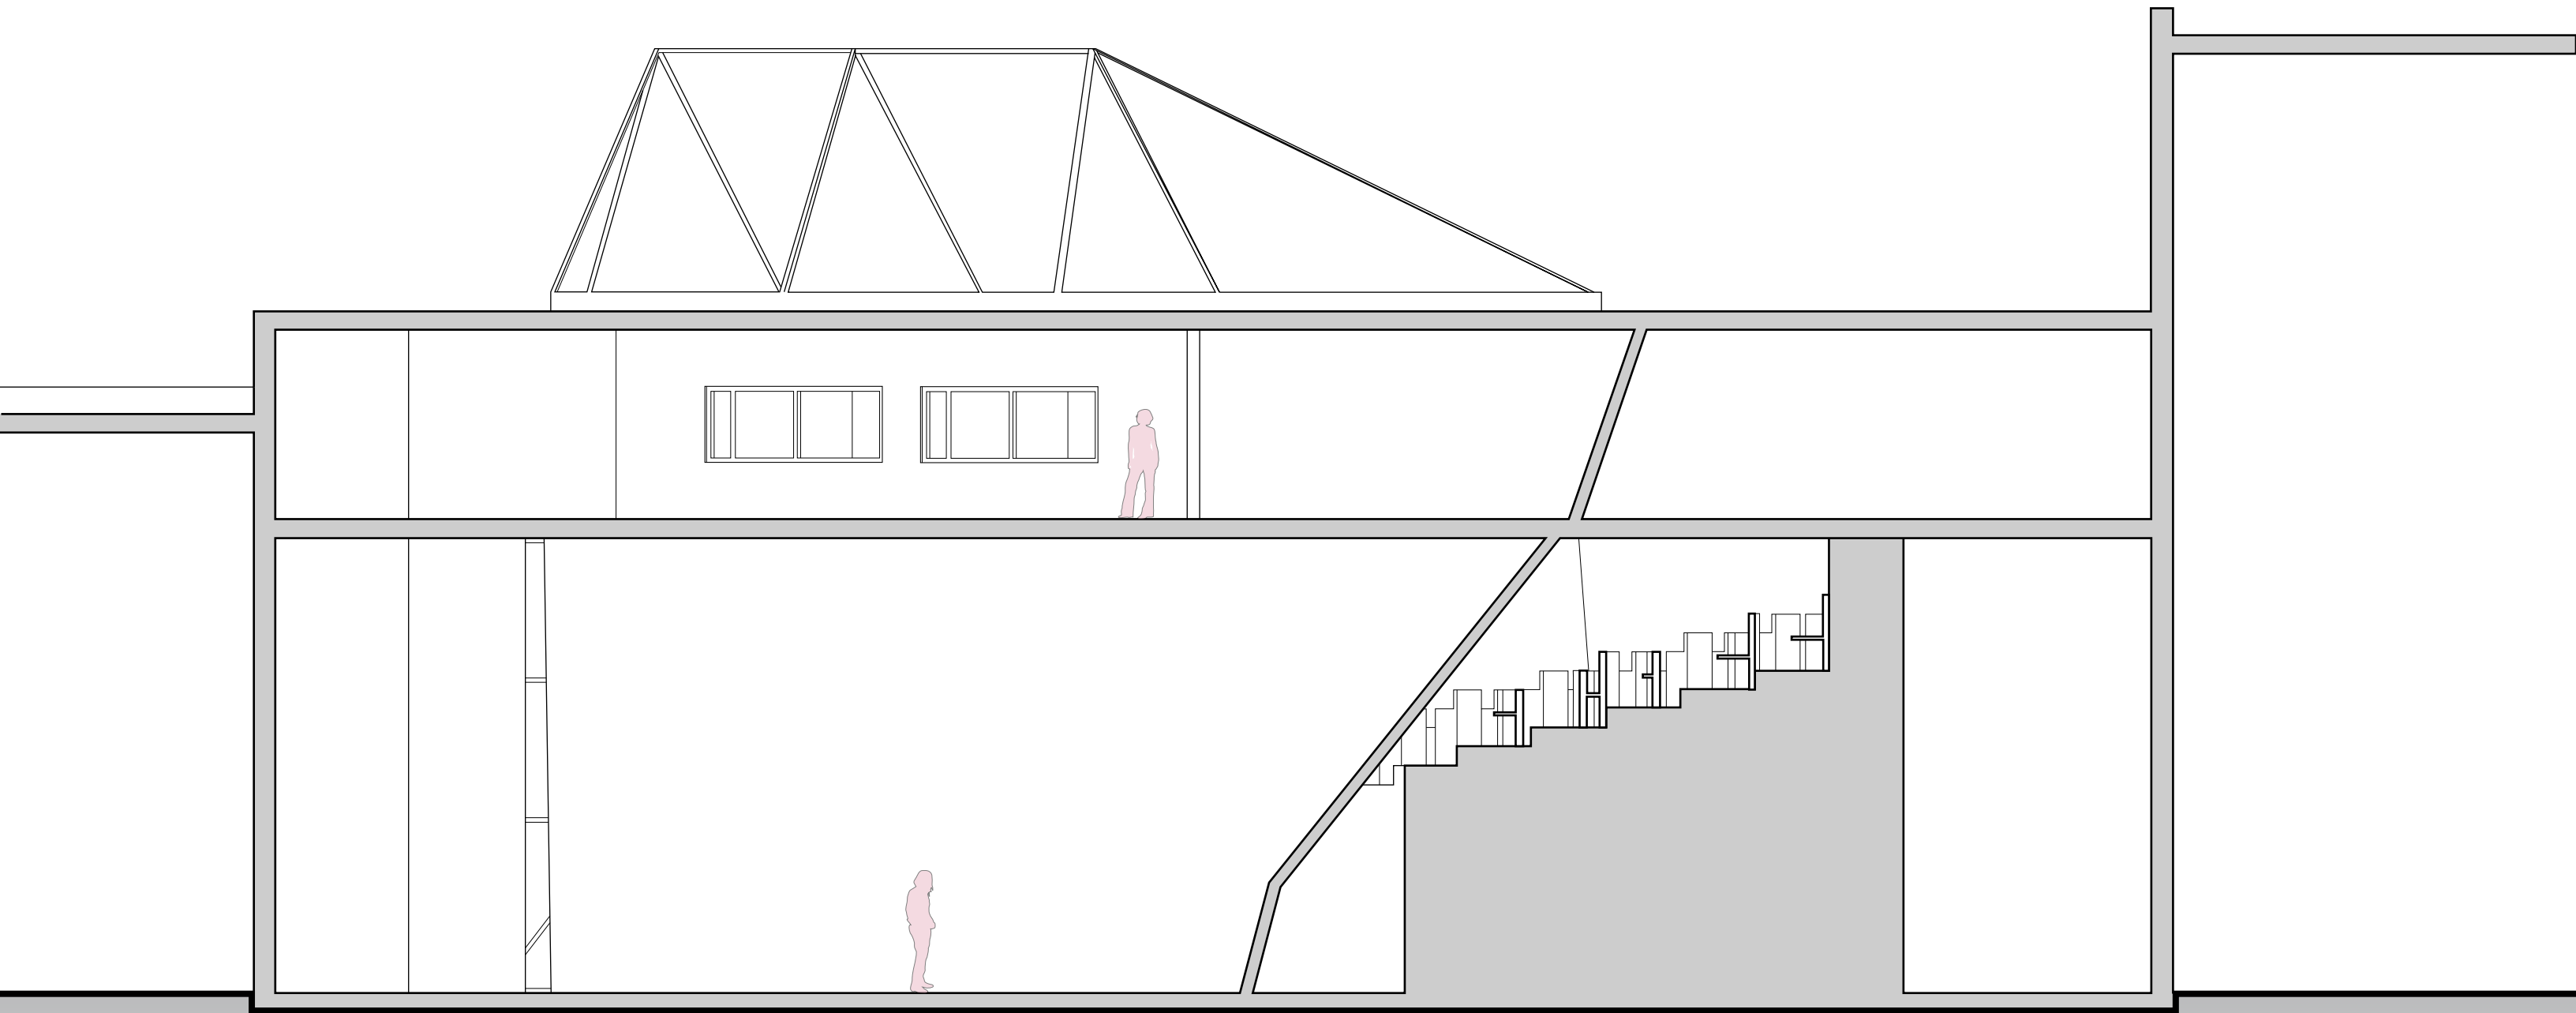

SECTION A


SCALE: 1/8" = 1'

 

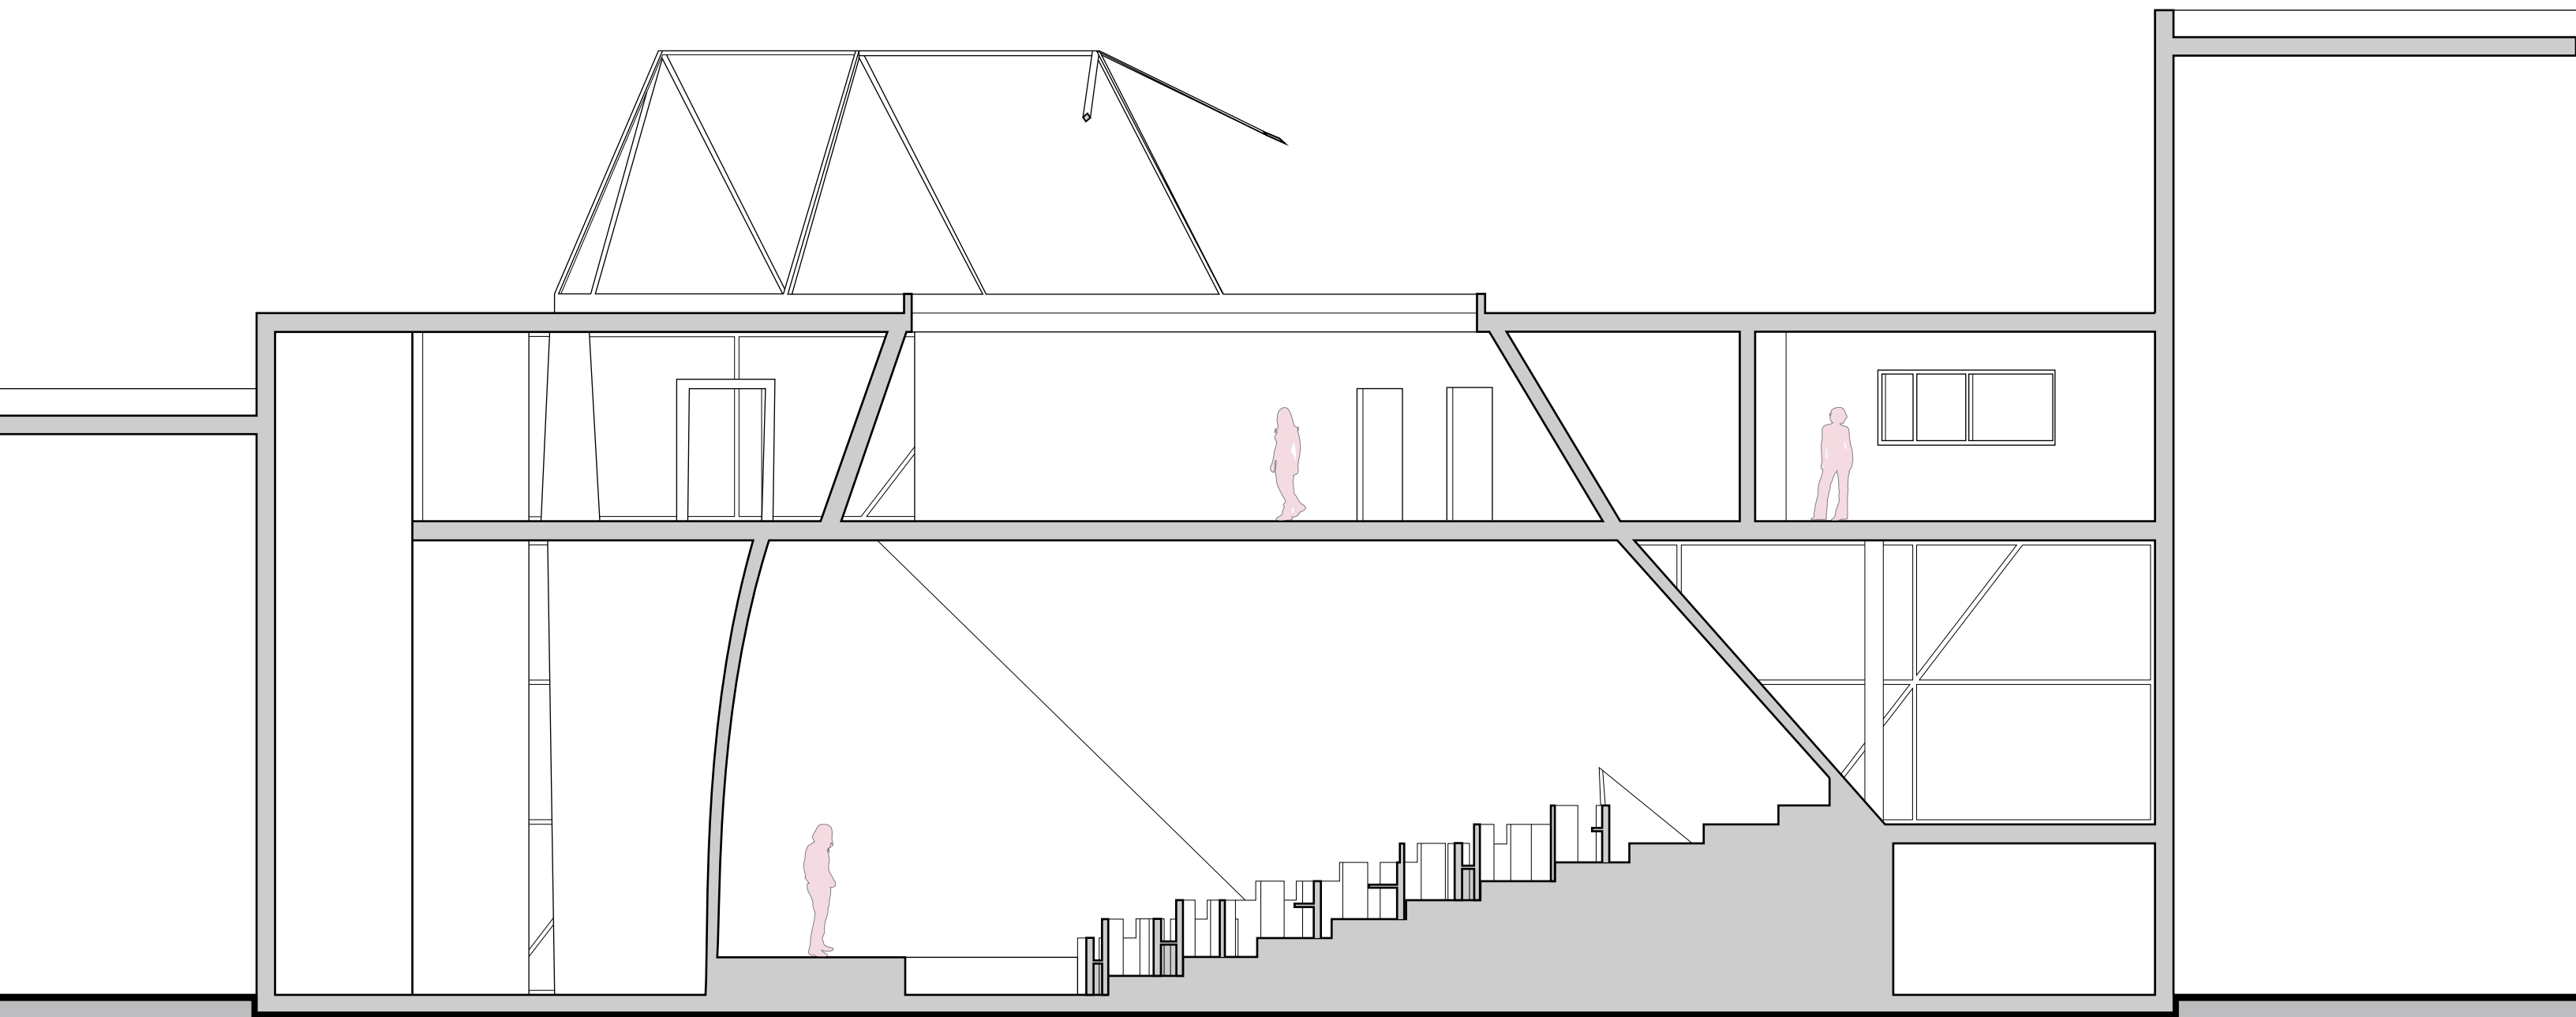



SECTION B
SCALE: 1/8" = 1'



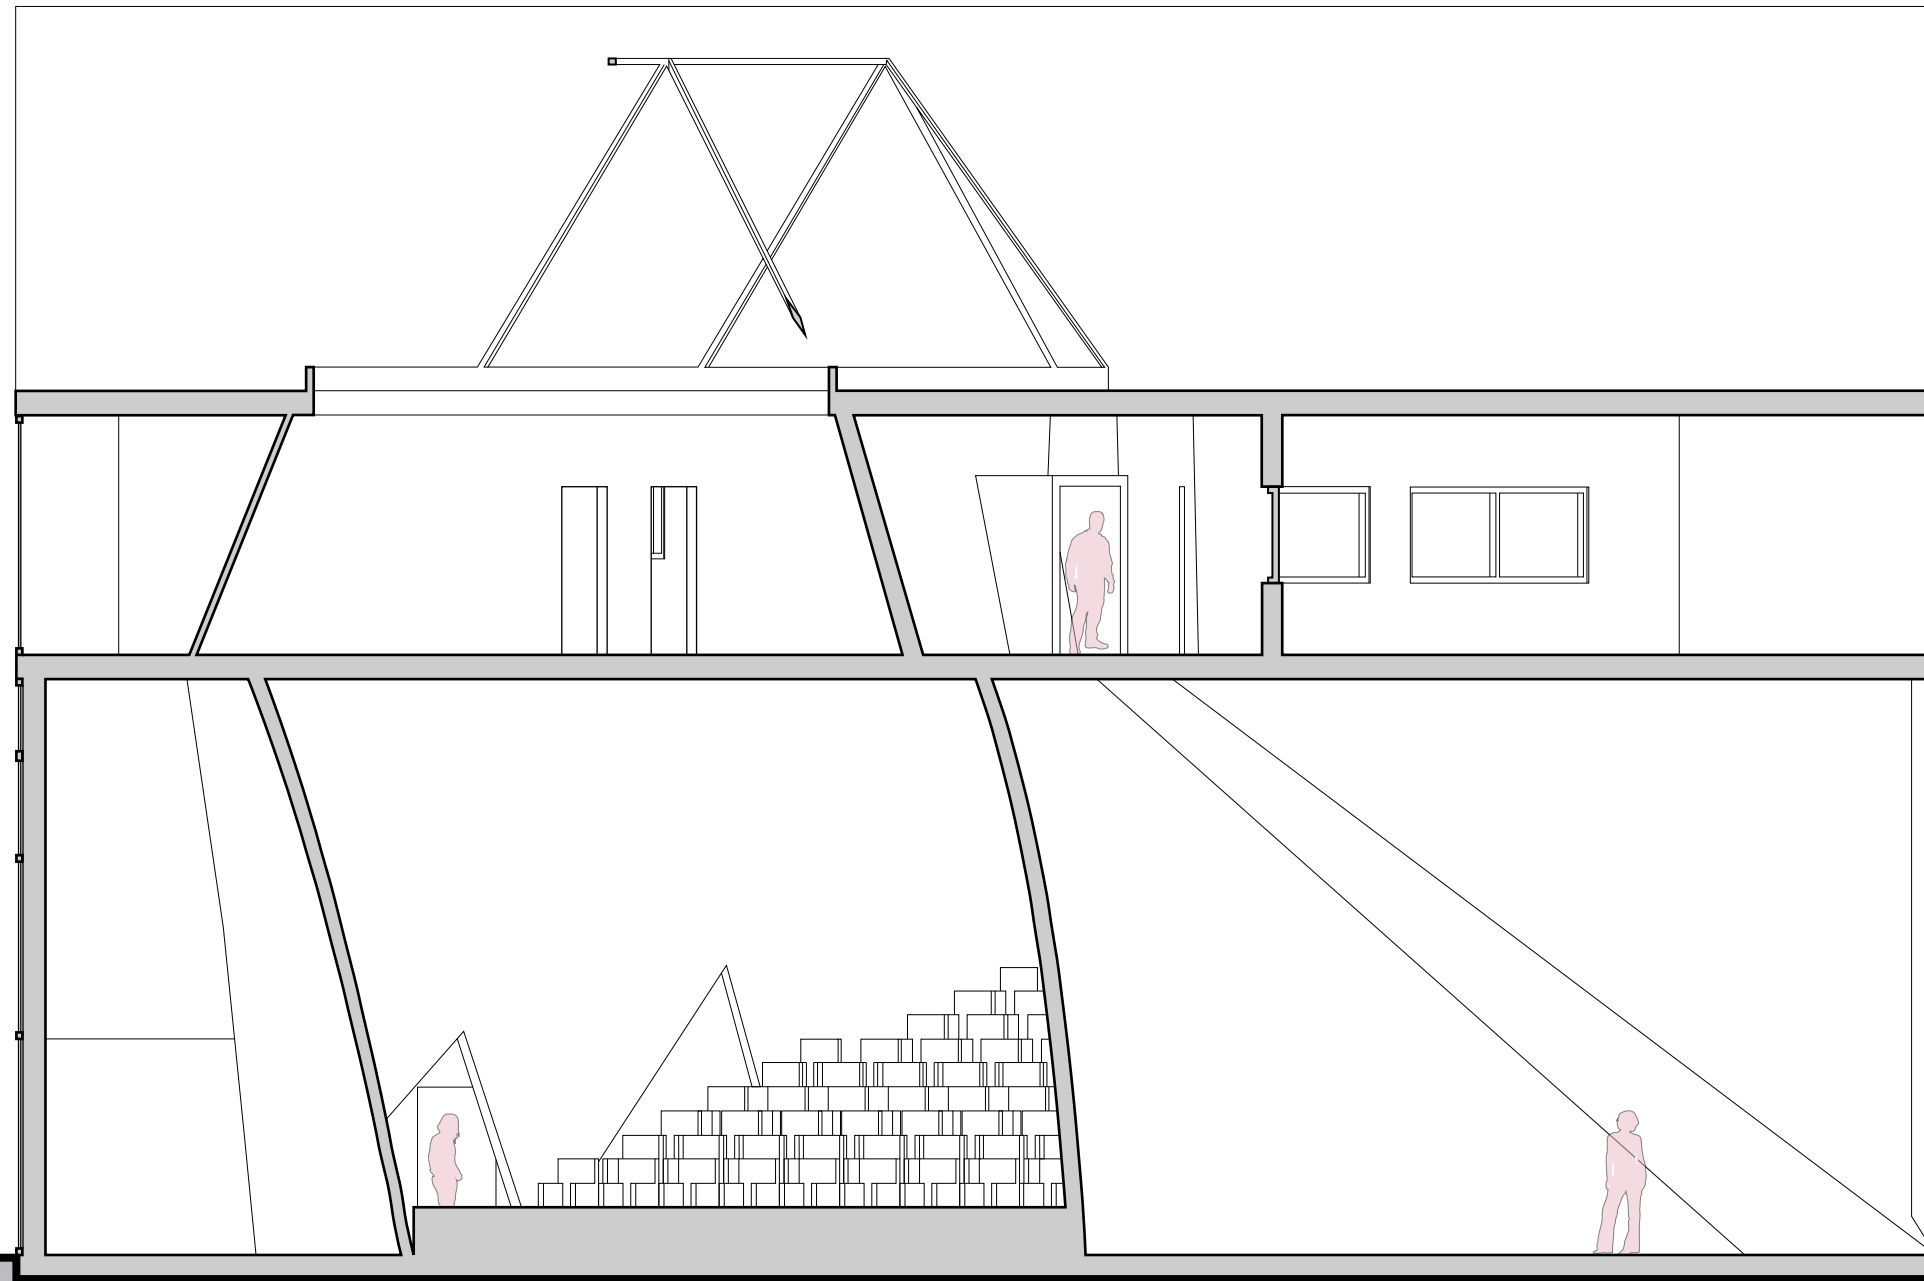



SECTION C
SCALE: 1/8" = 1'

 

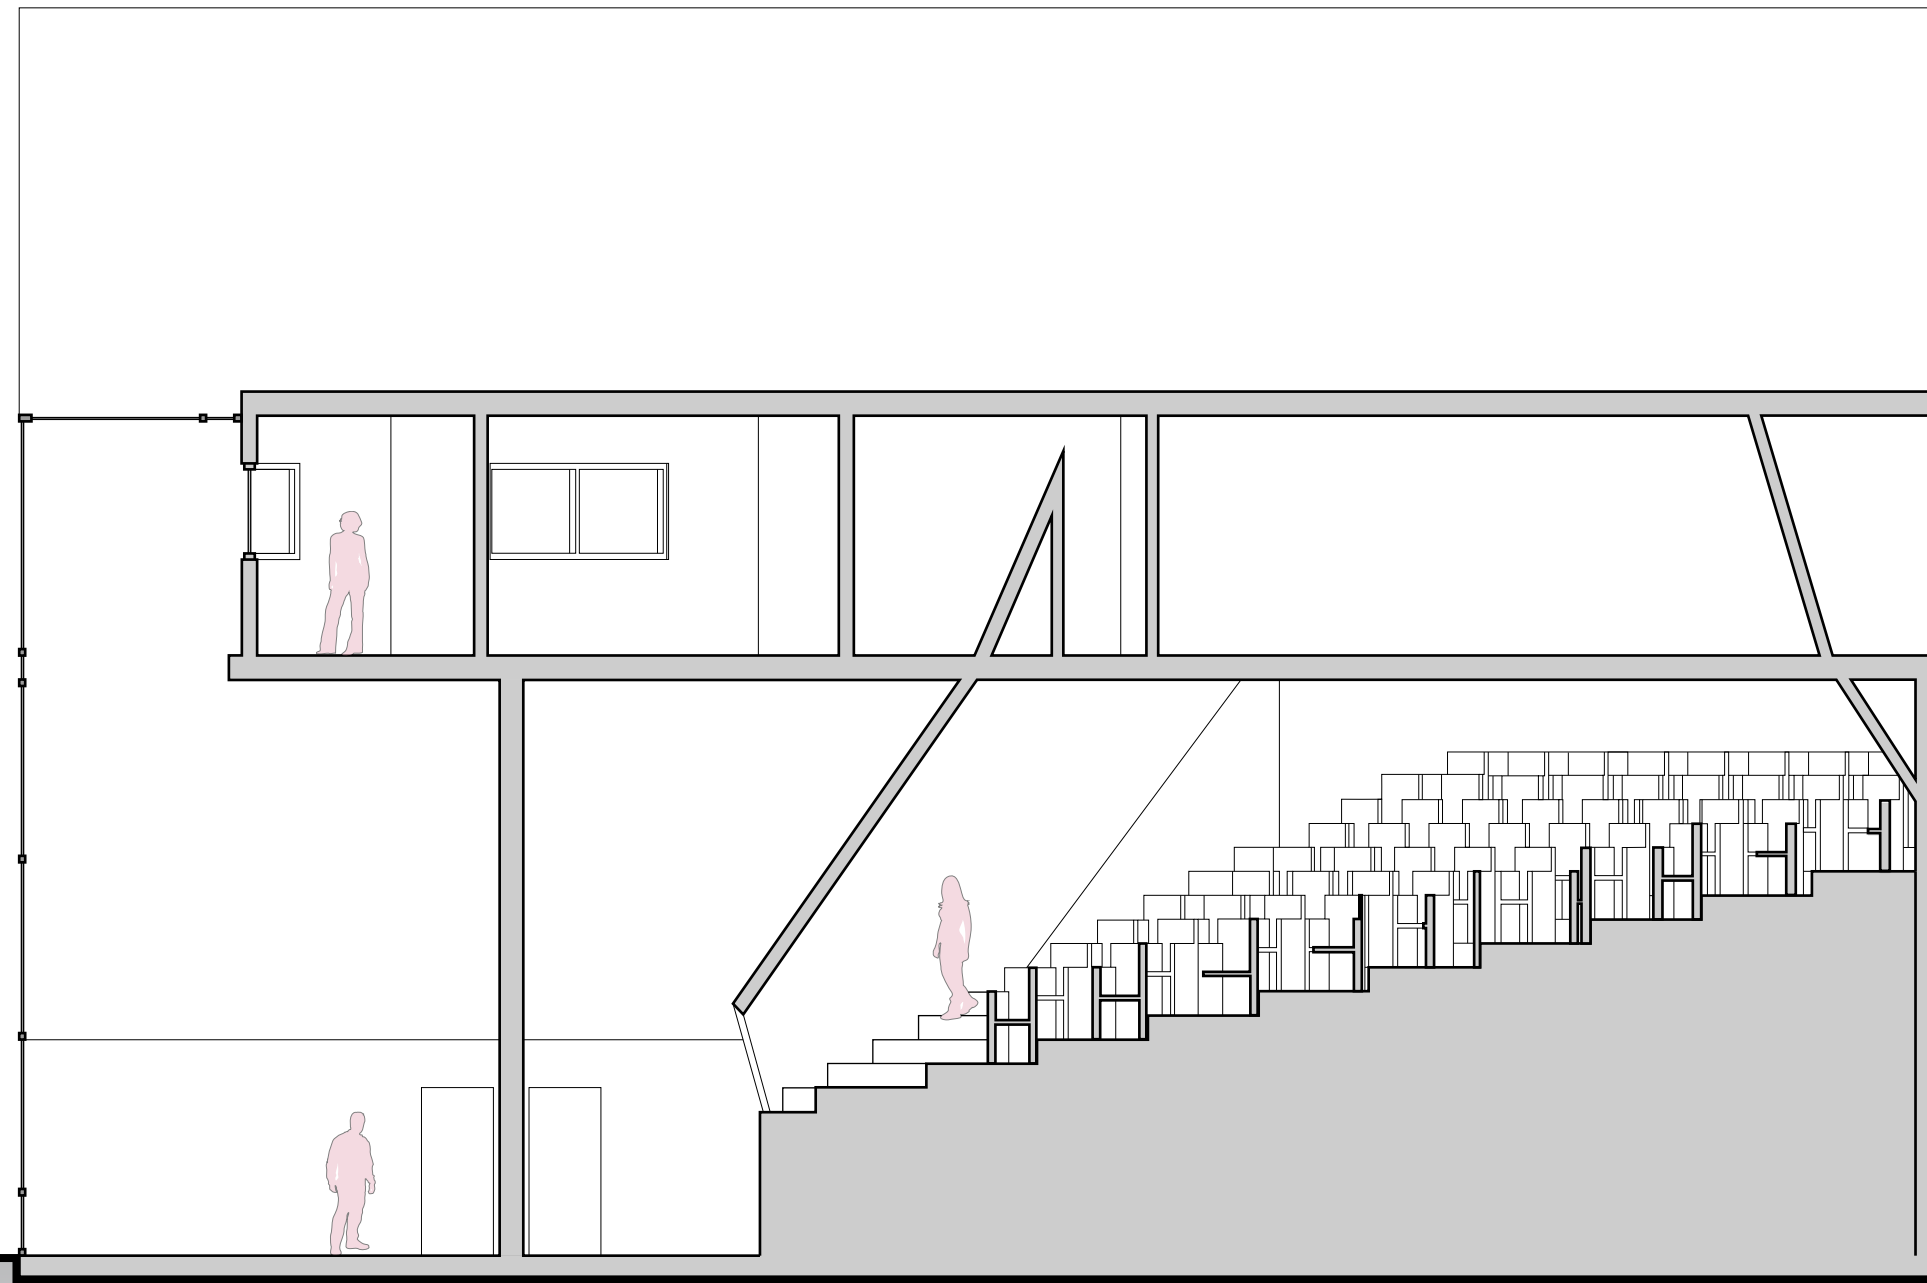


SECTION D
SCALE: 1/8" = 1'

 

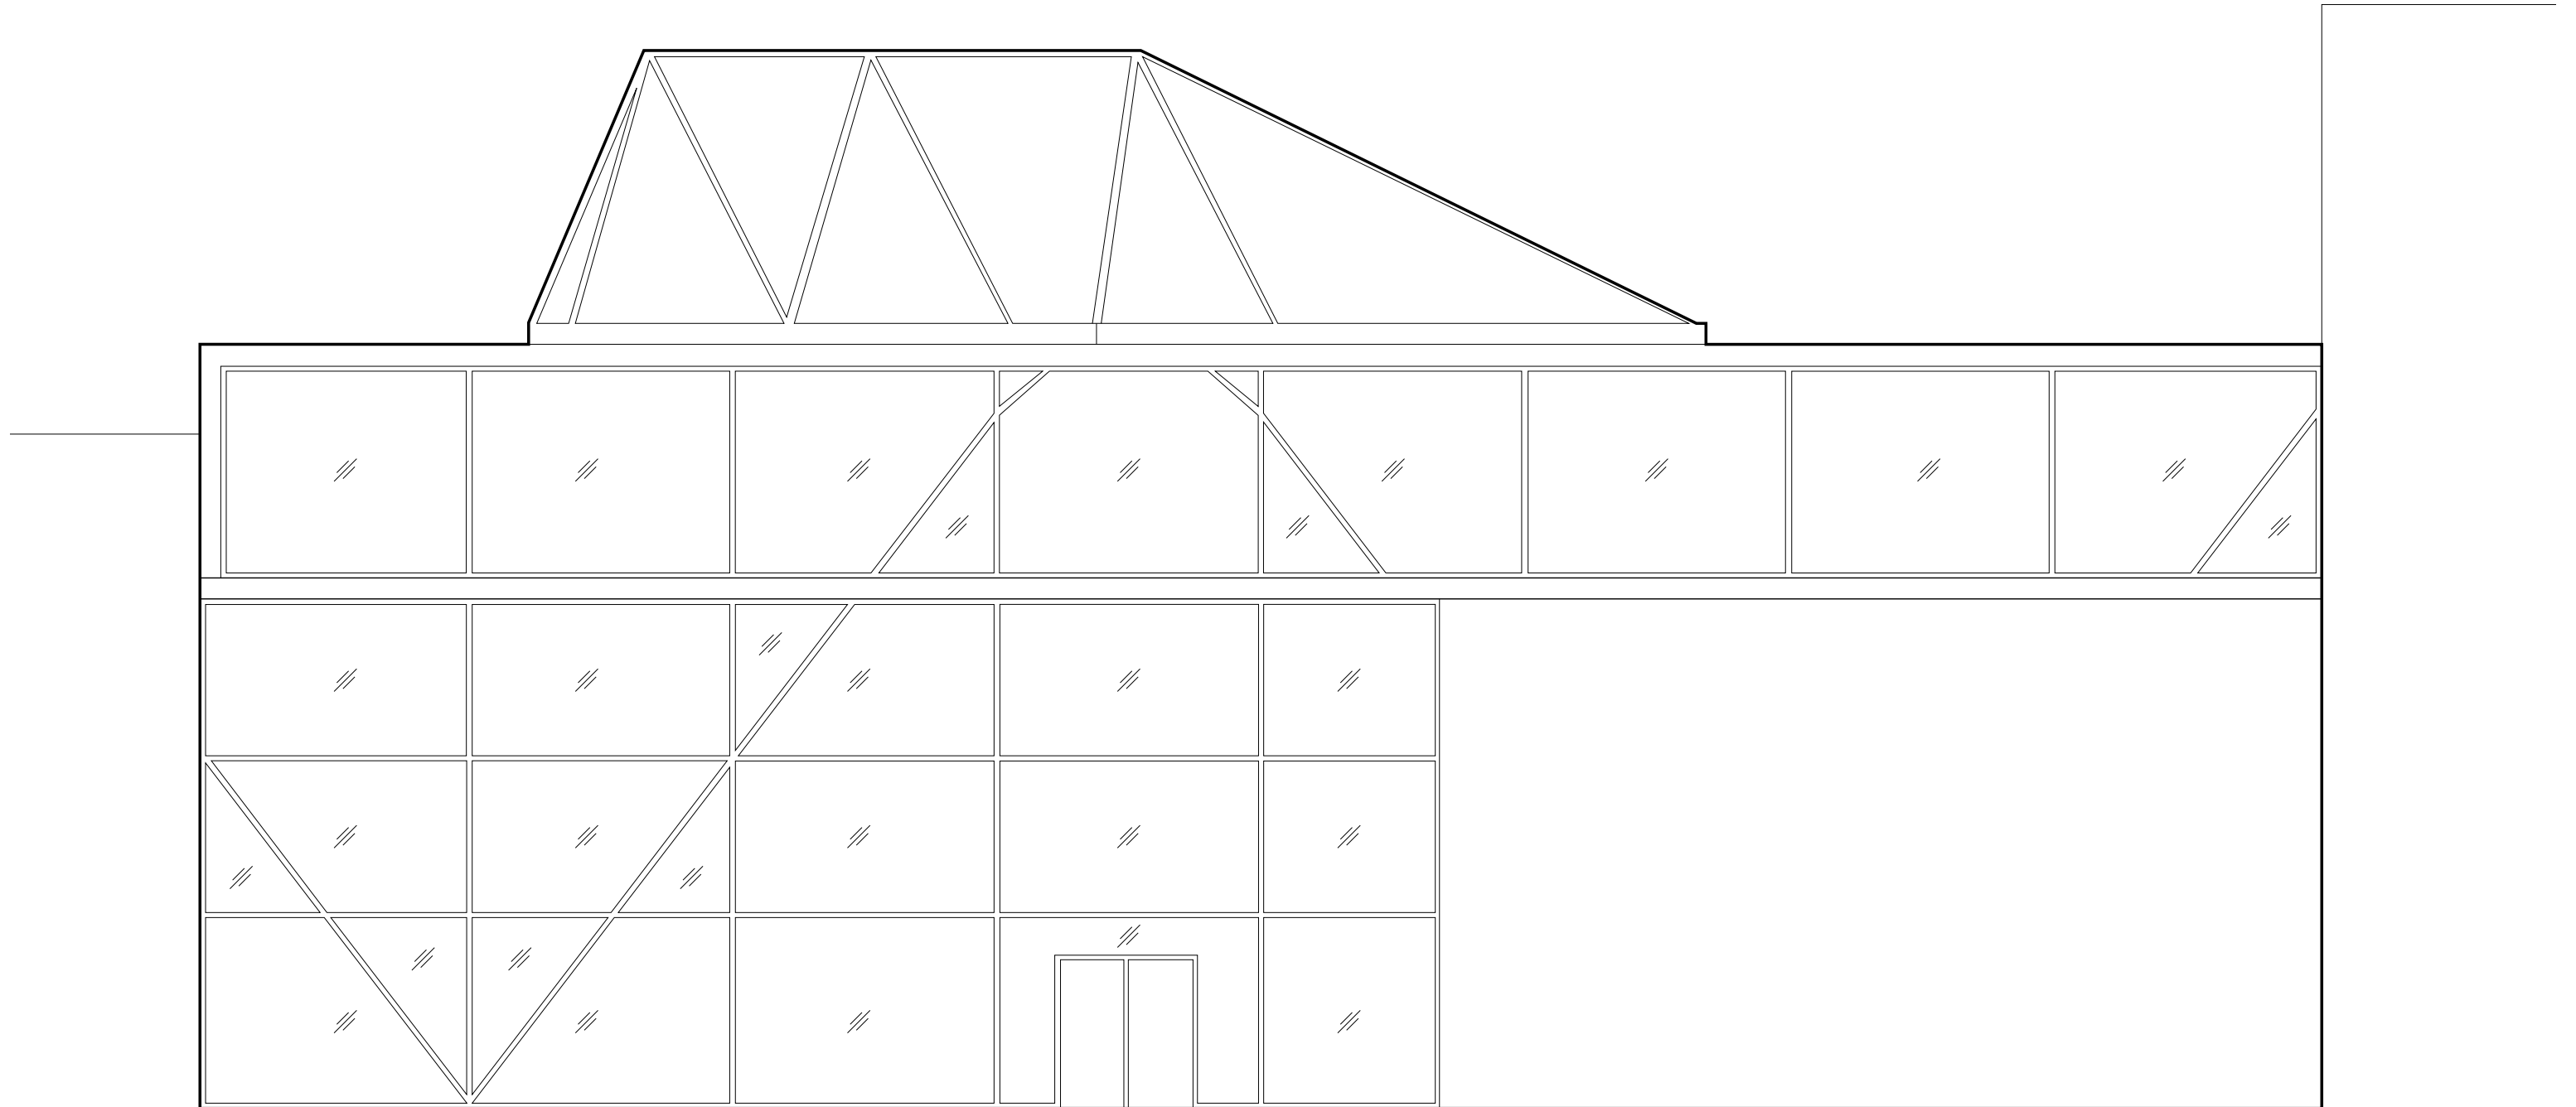


FRONT ELEVATION

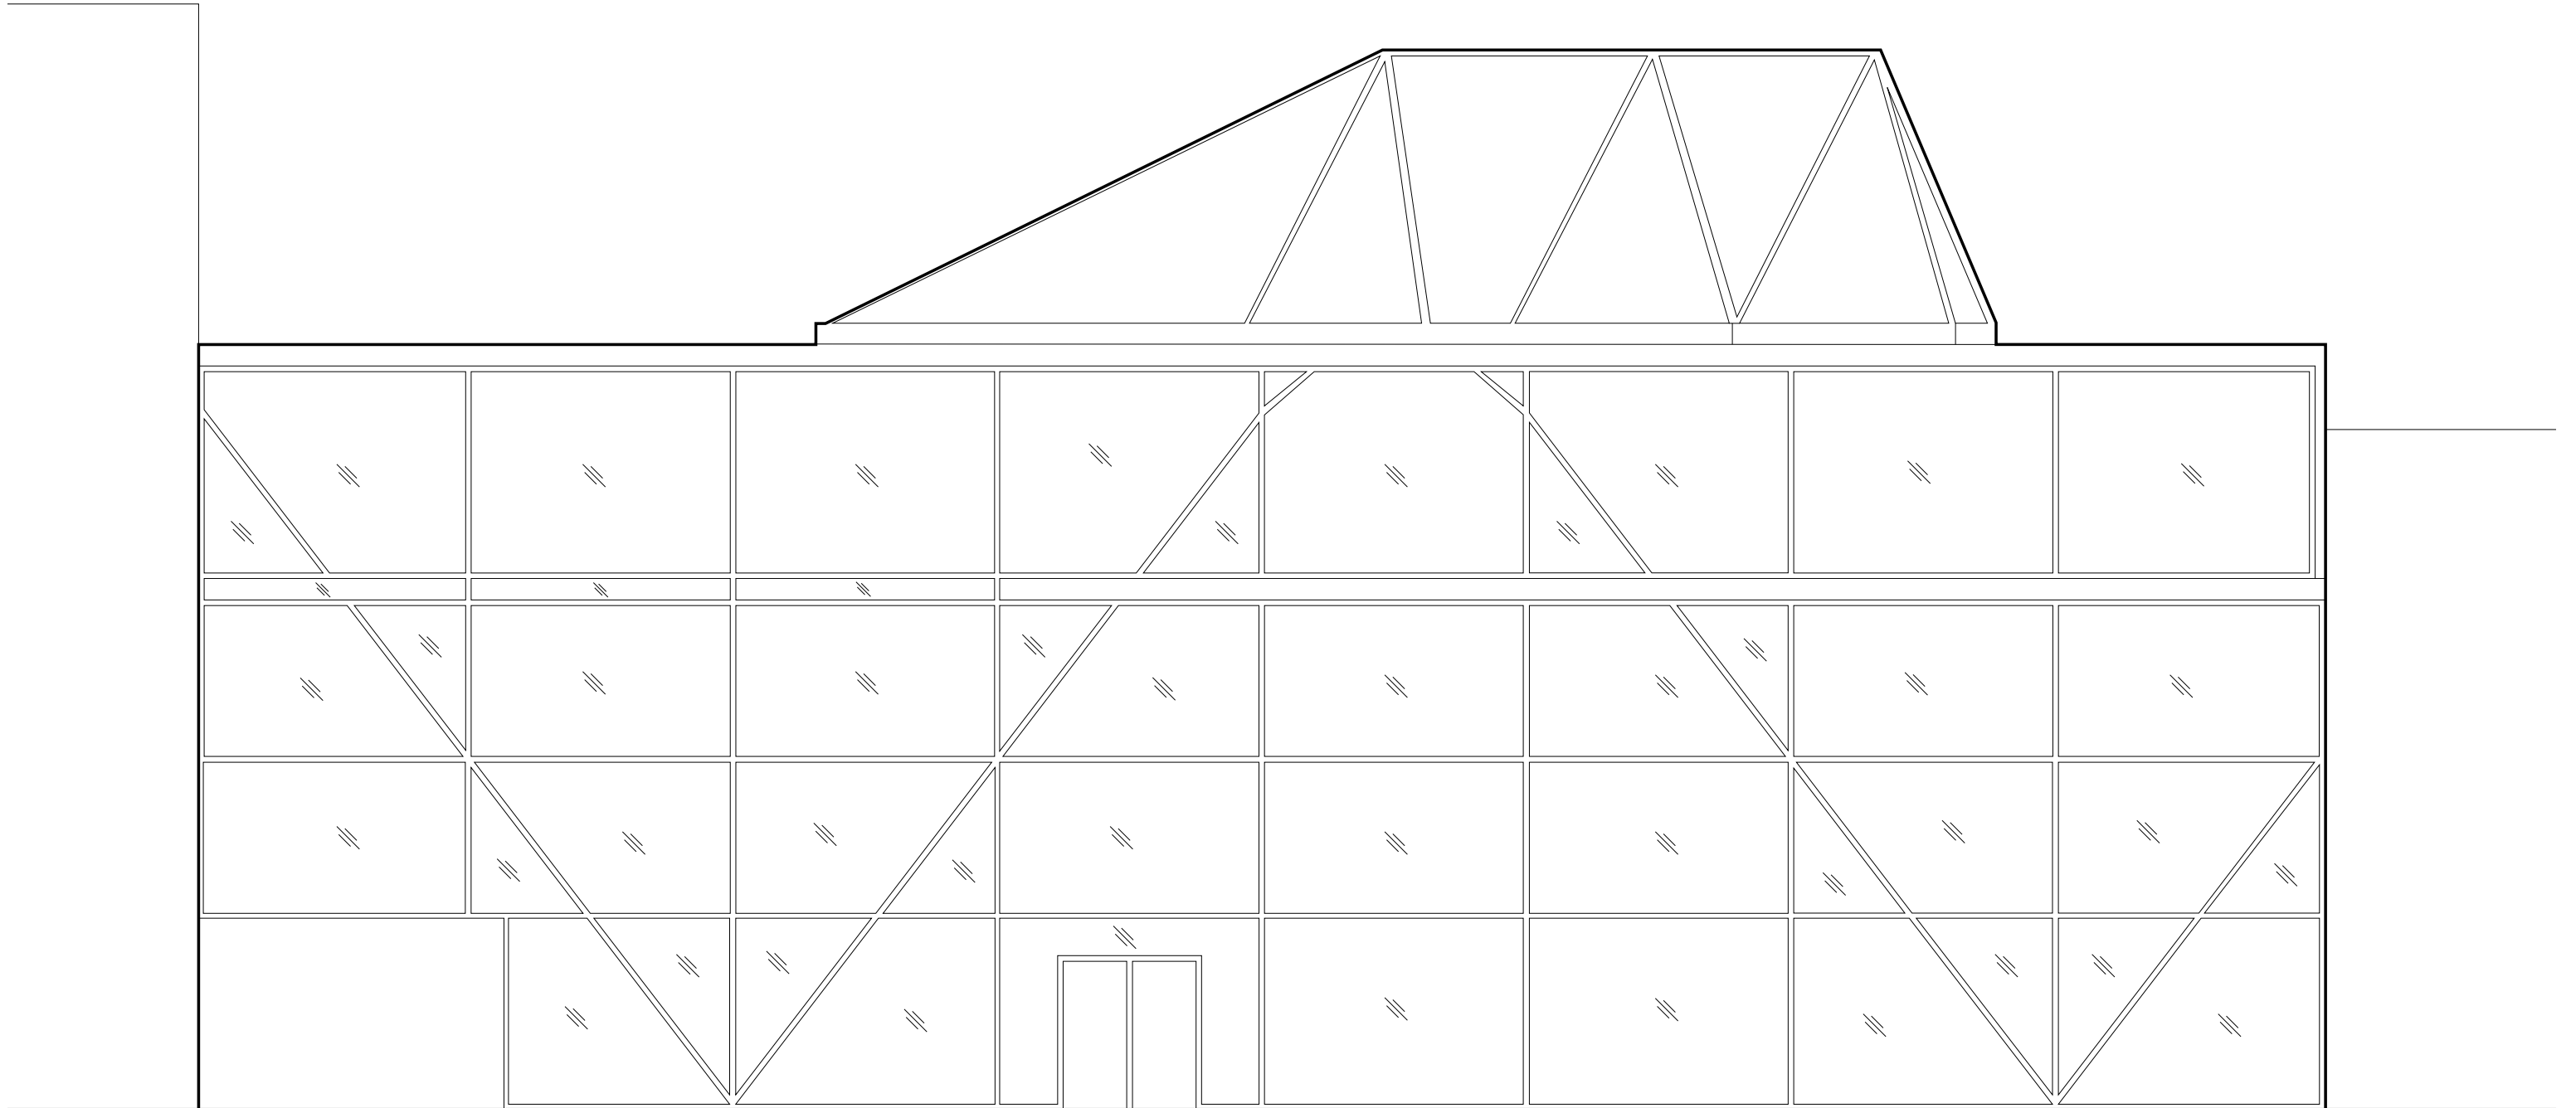


BACK ELEVATION




VIEW FROM WASHINGTON ST.

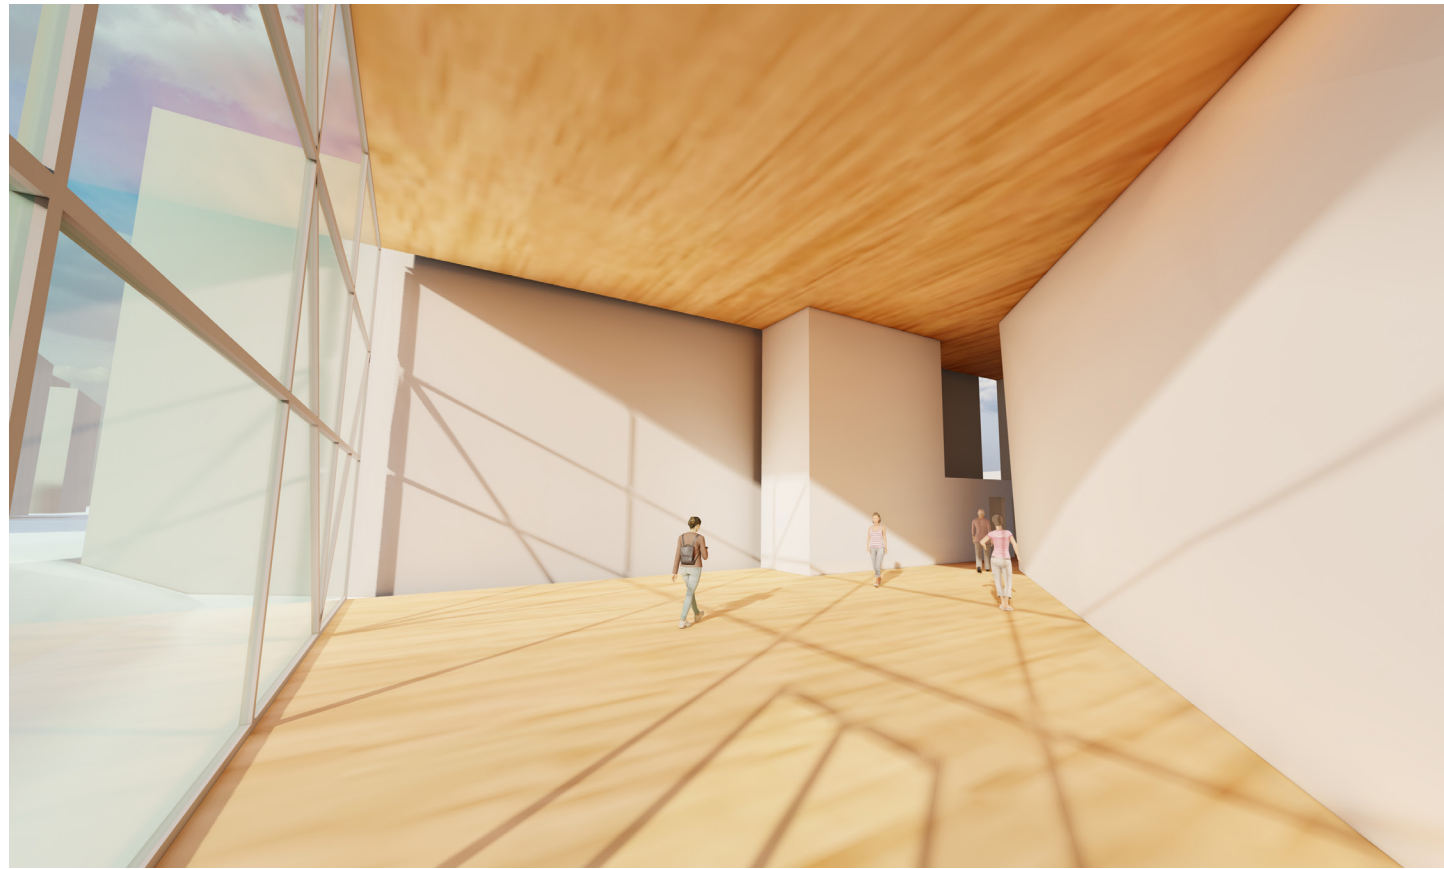

LOBBY/CAFE/ART GALLERY AREA

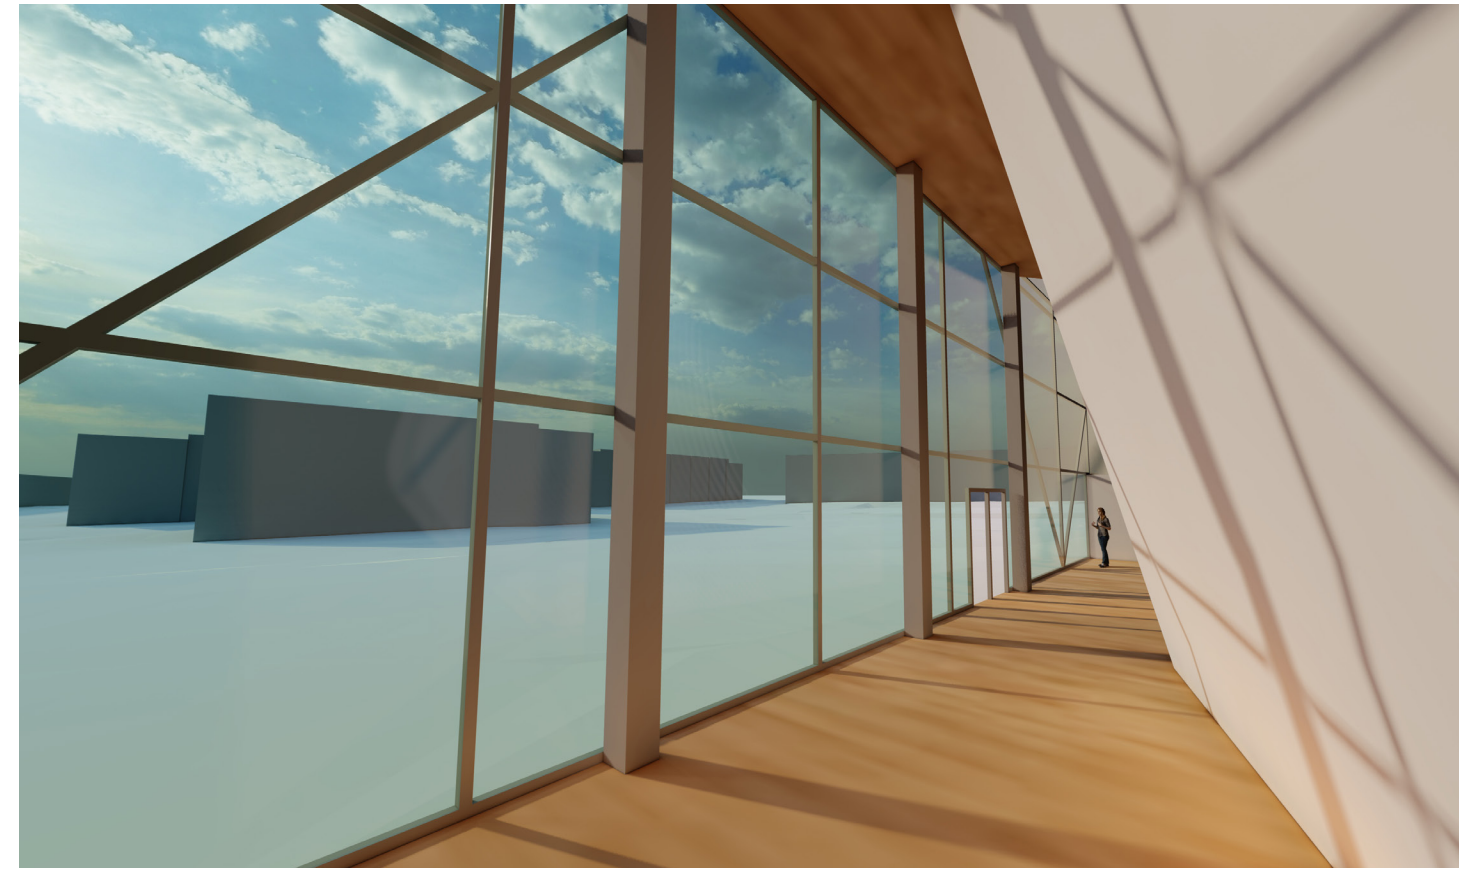


HALLWAY TO PERFORMANCE SPACE

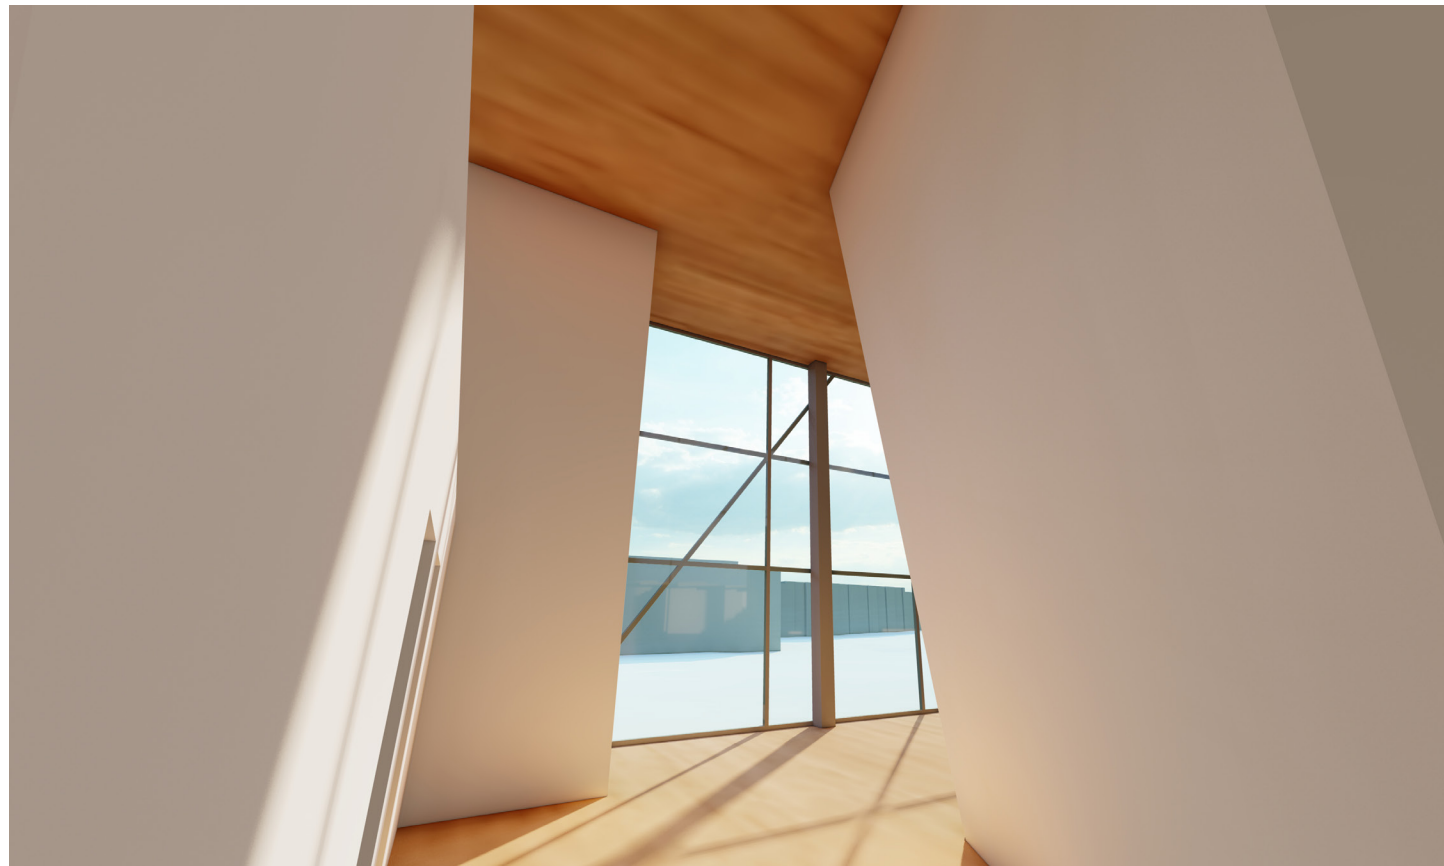


HALLWAY TO PERFORMANCE SPACE




PERFORMANCE SPACE

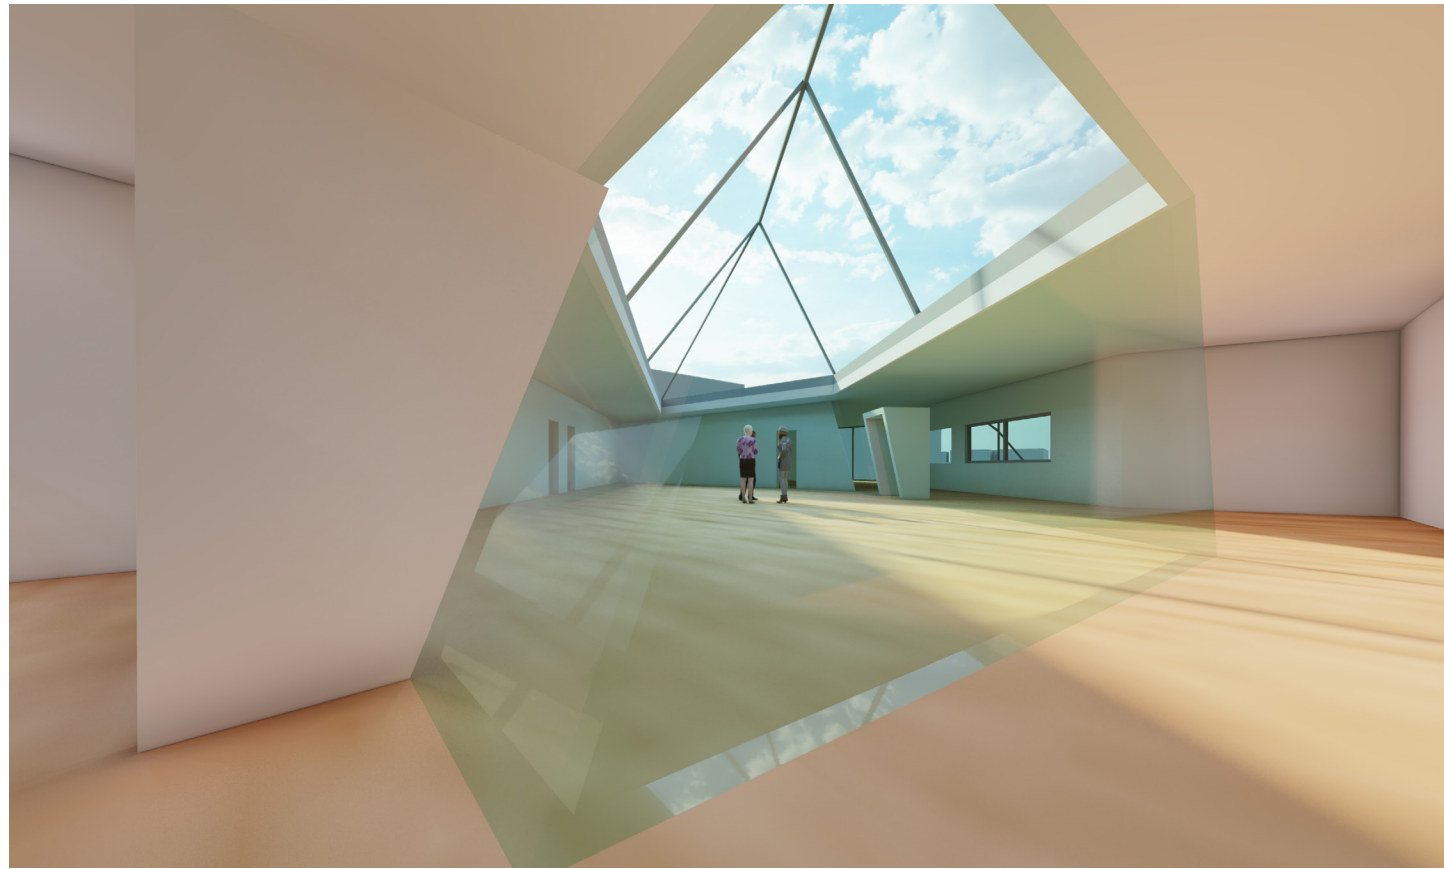

VIEW OF GARDEN FROM INSIDE

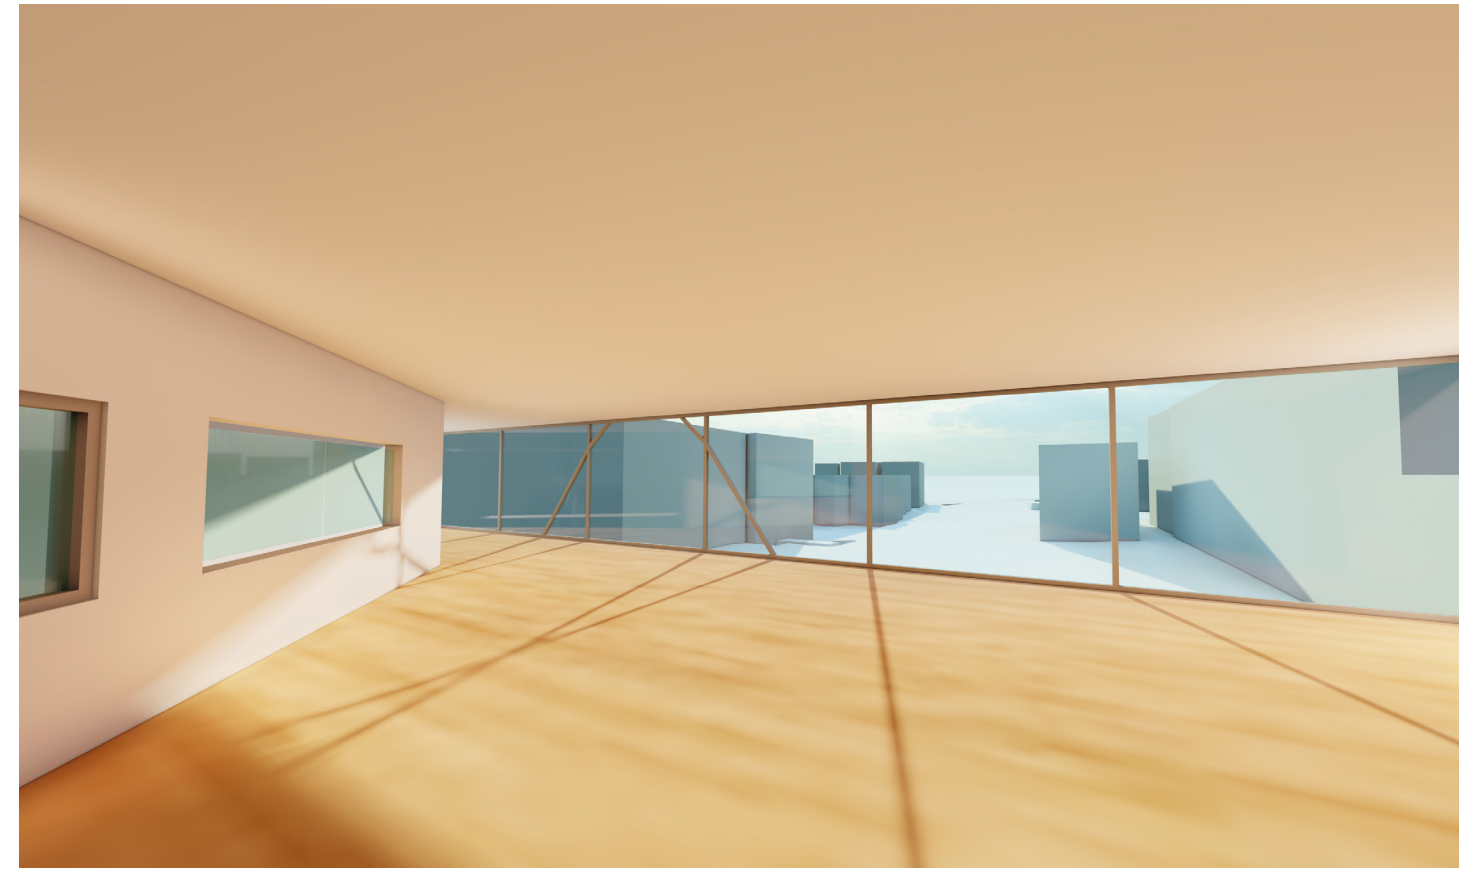


COMMUNITY SPACE

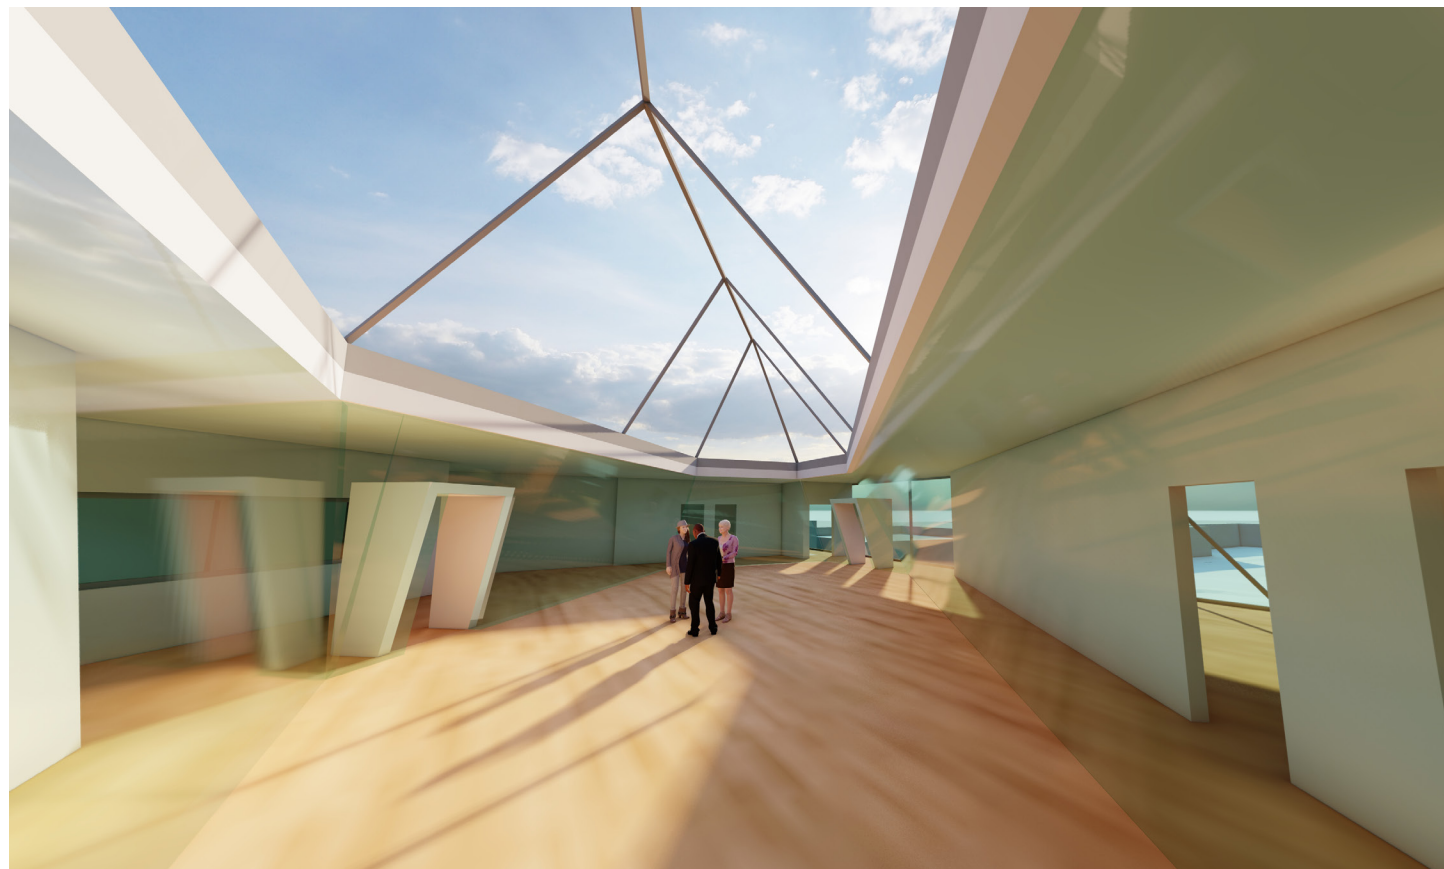

GARDEN SPACE



CLASSROOM

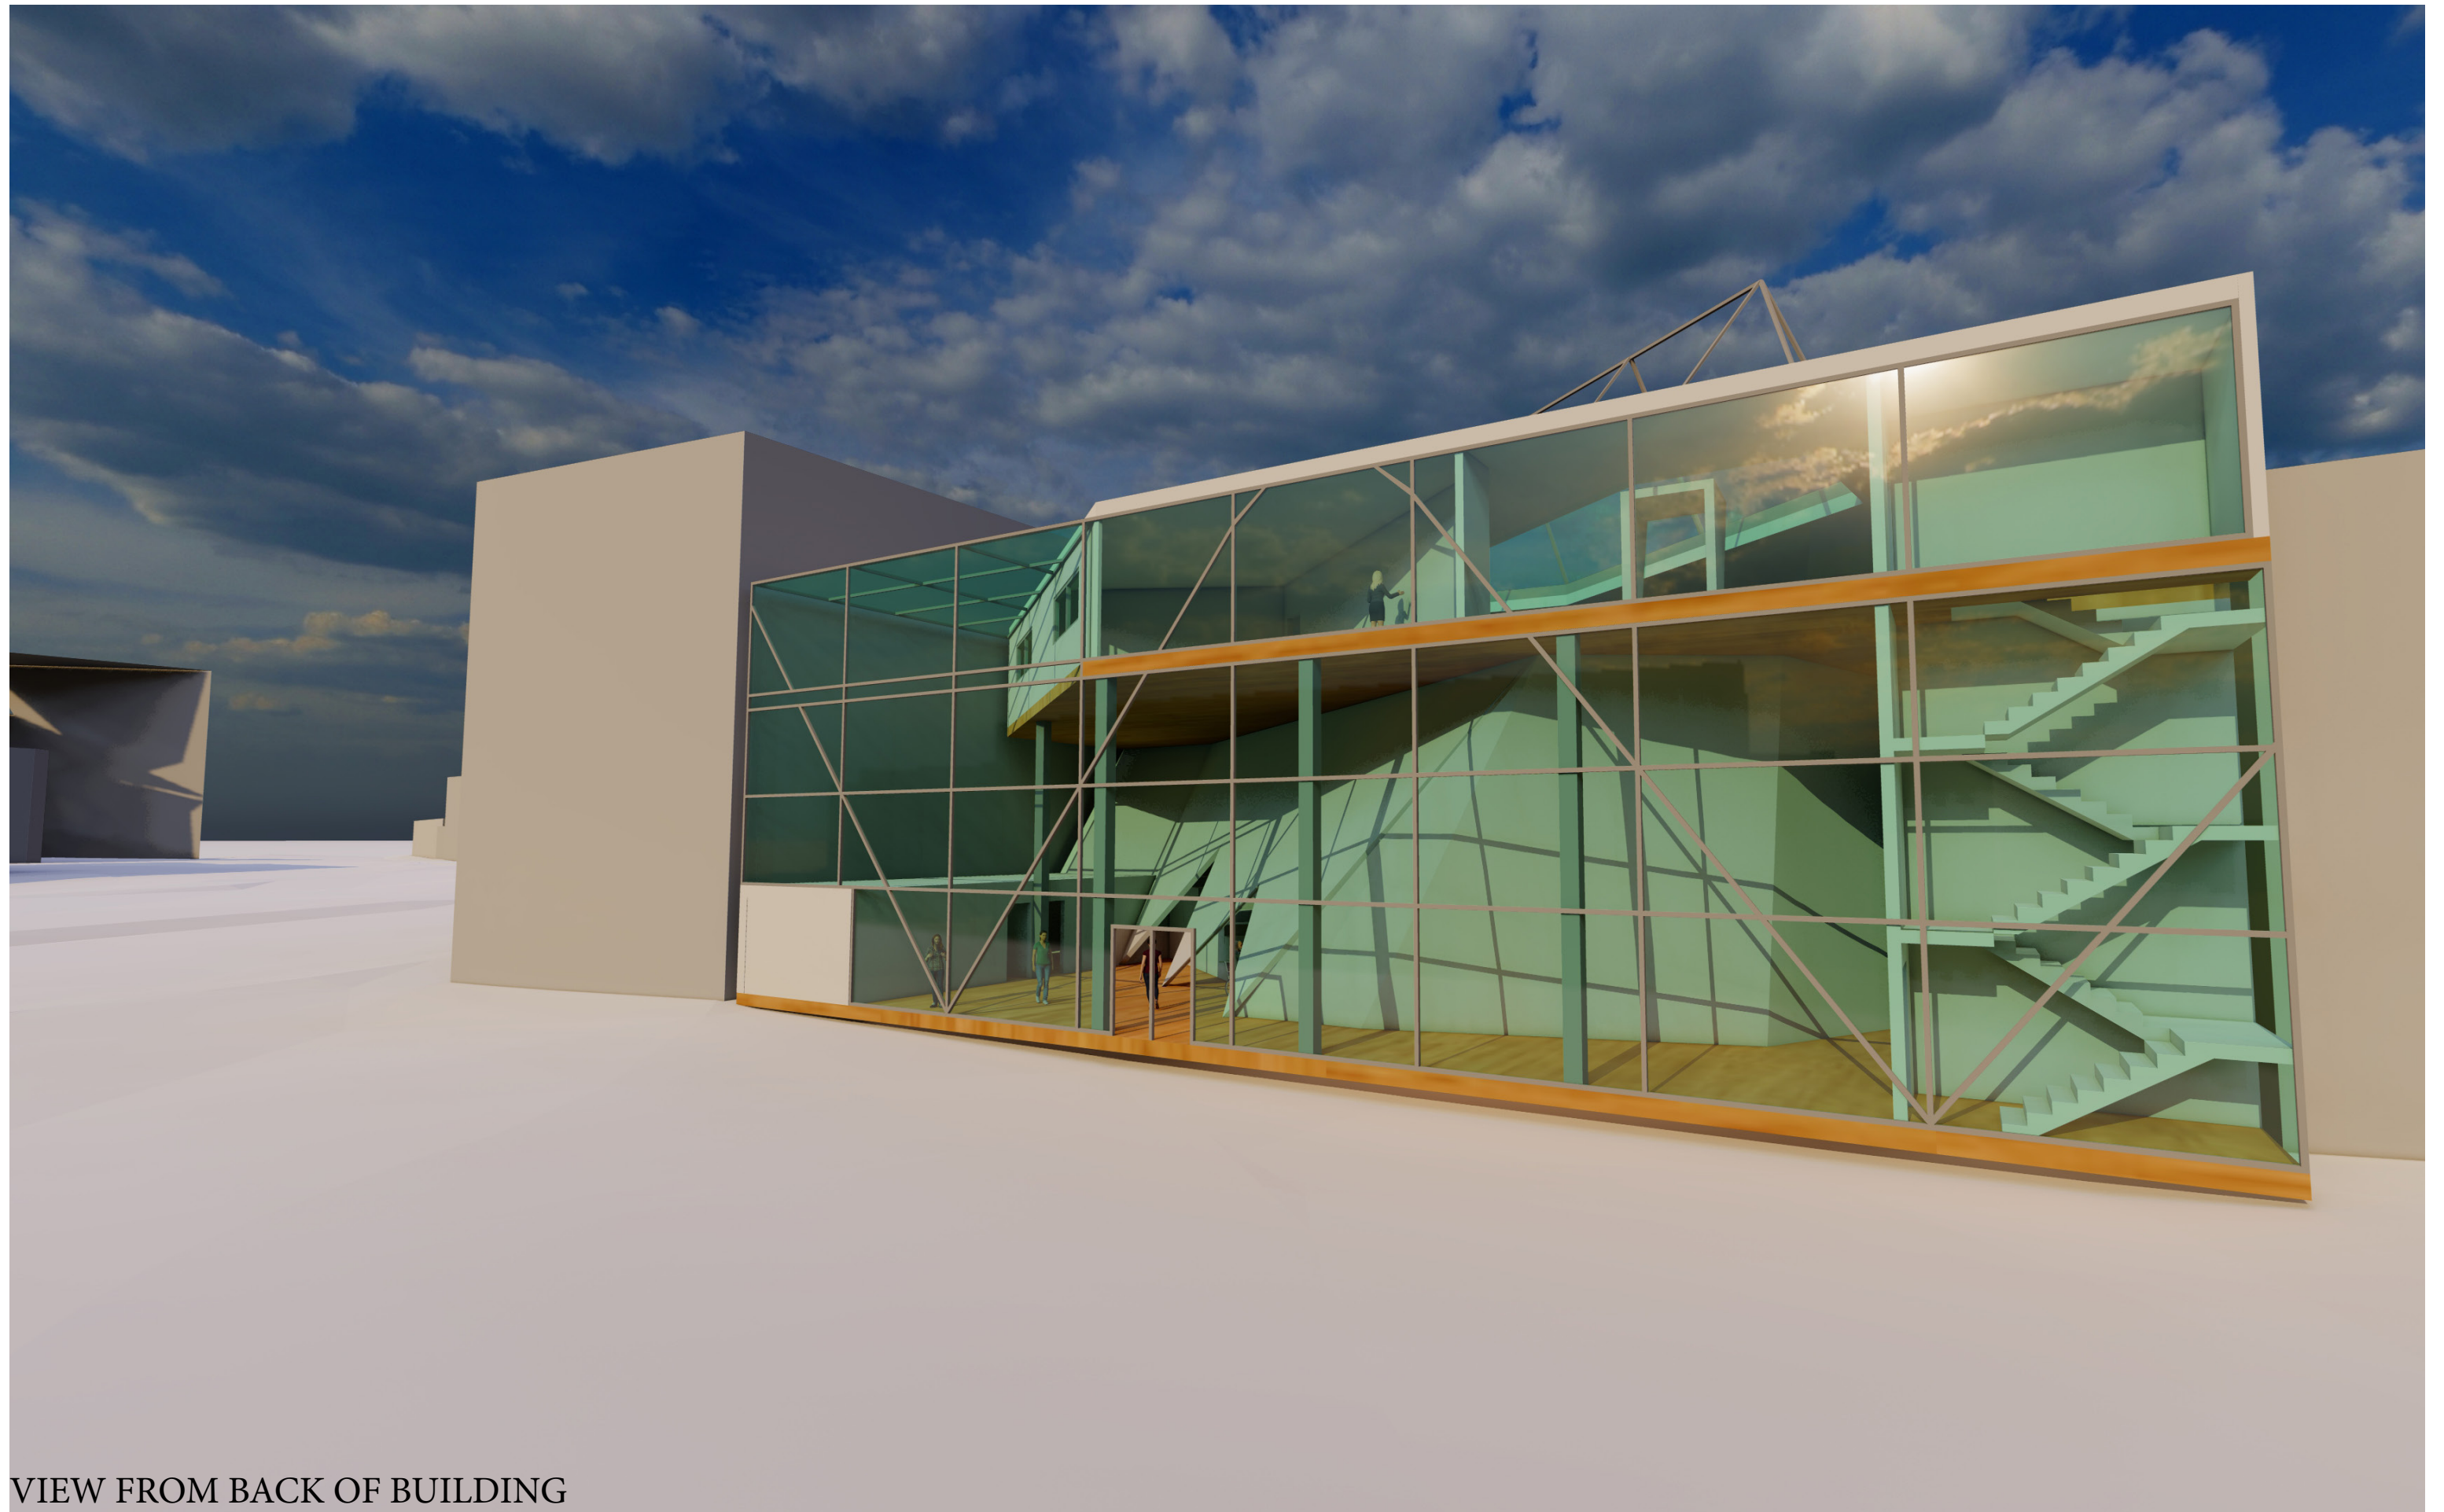

VIEW FROM BACK OF BUILDING