
thresholds for the unhoused

catherine evans professor mike wolfson spring 2024

thesis proposal


Through the development of thresholds to unhoused sheltered environments, this once negative experience can be transformed into a welcoming, dignified and empowering experience for an individual.

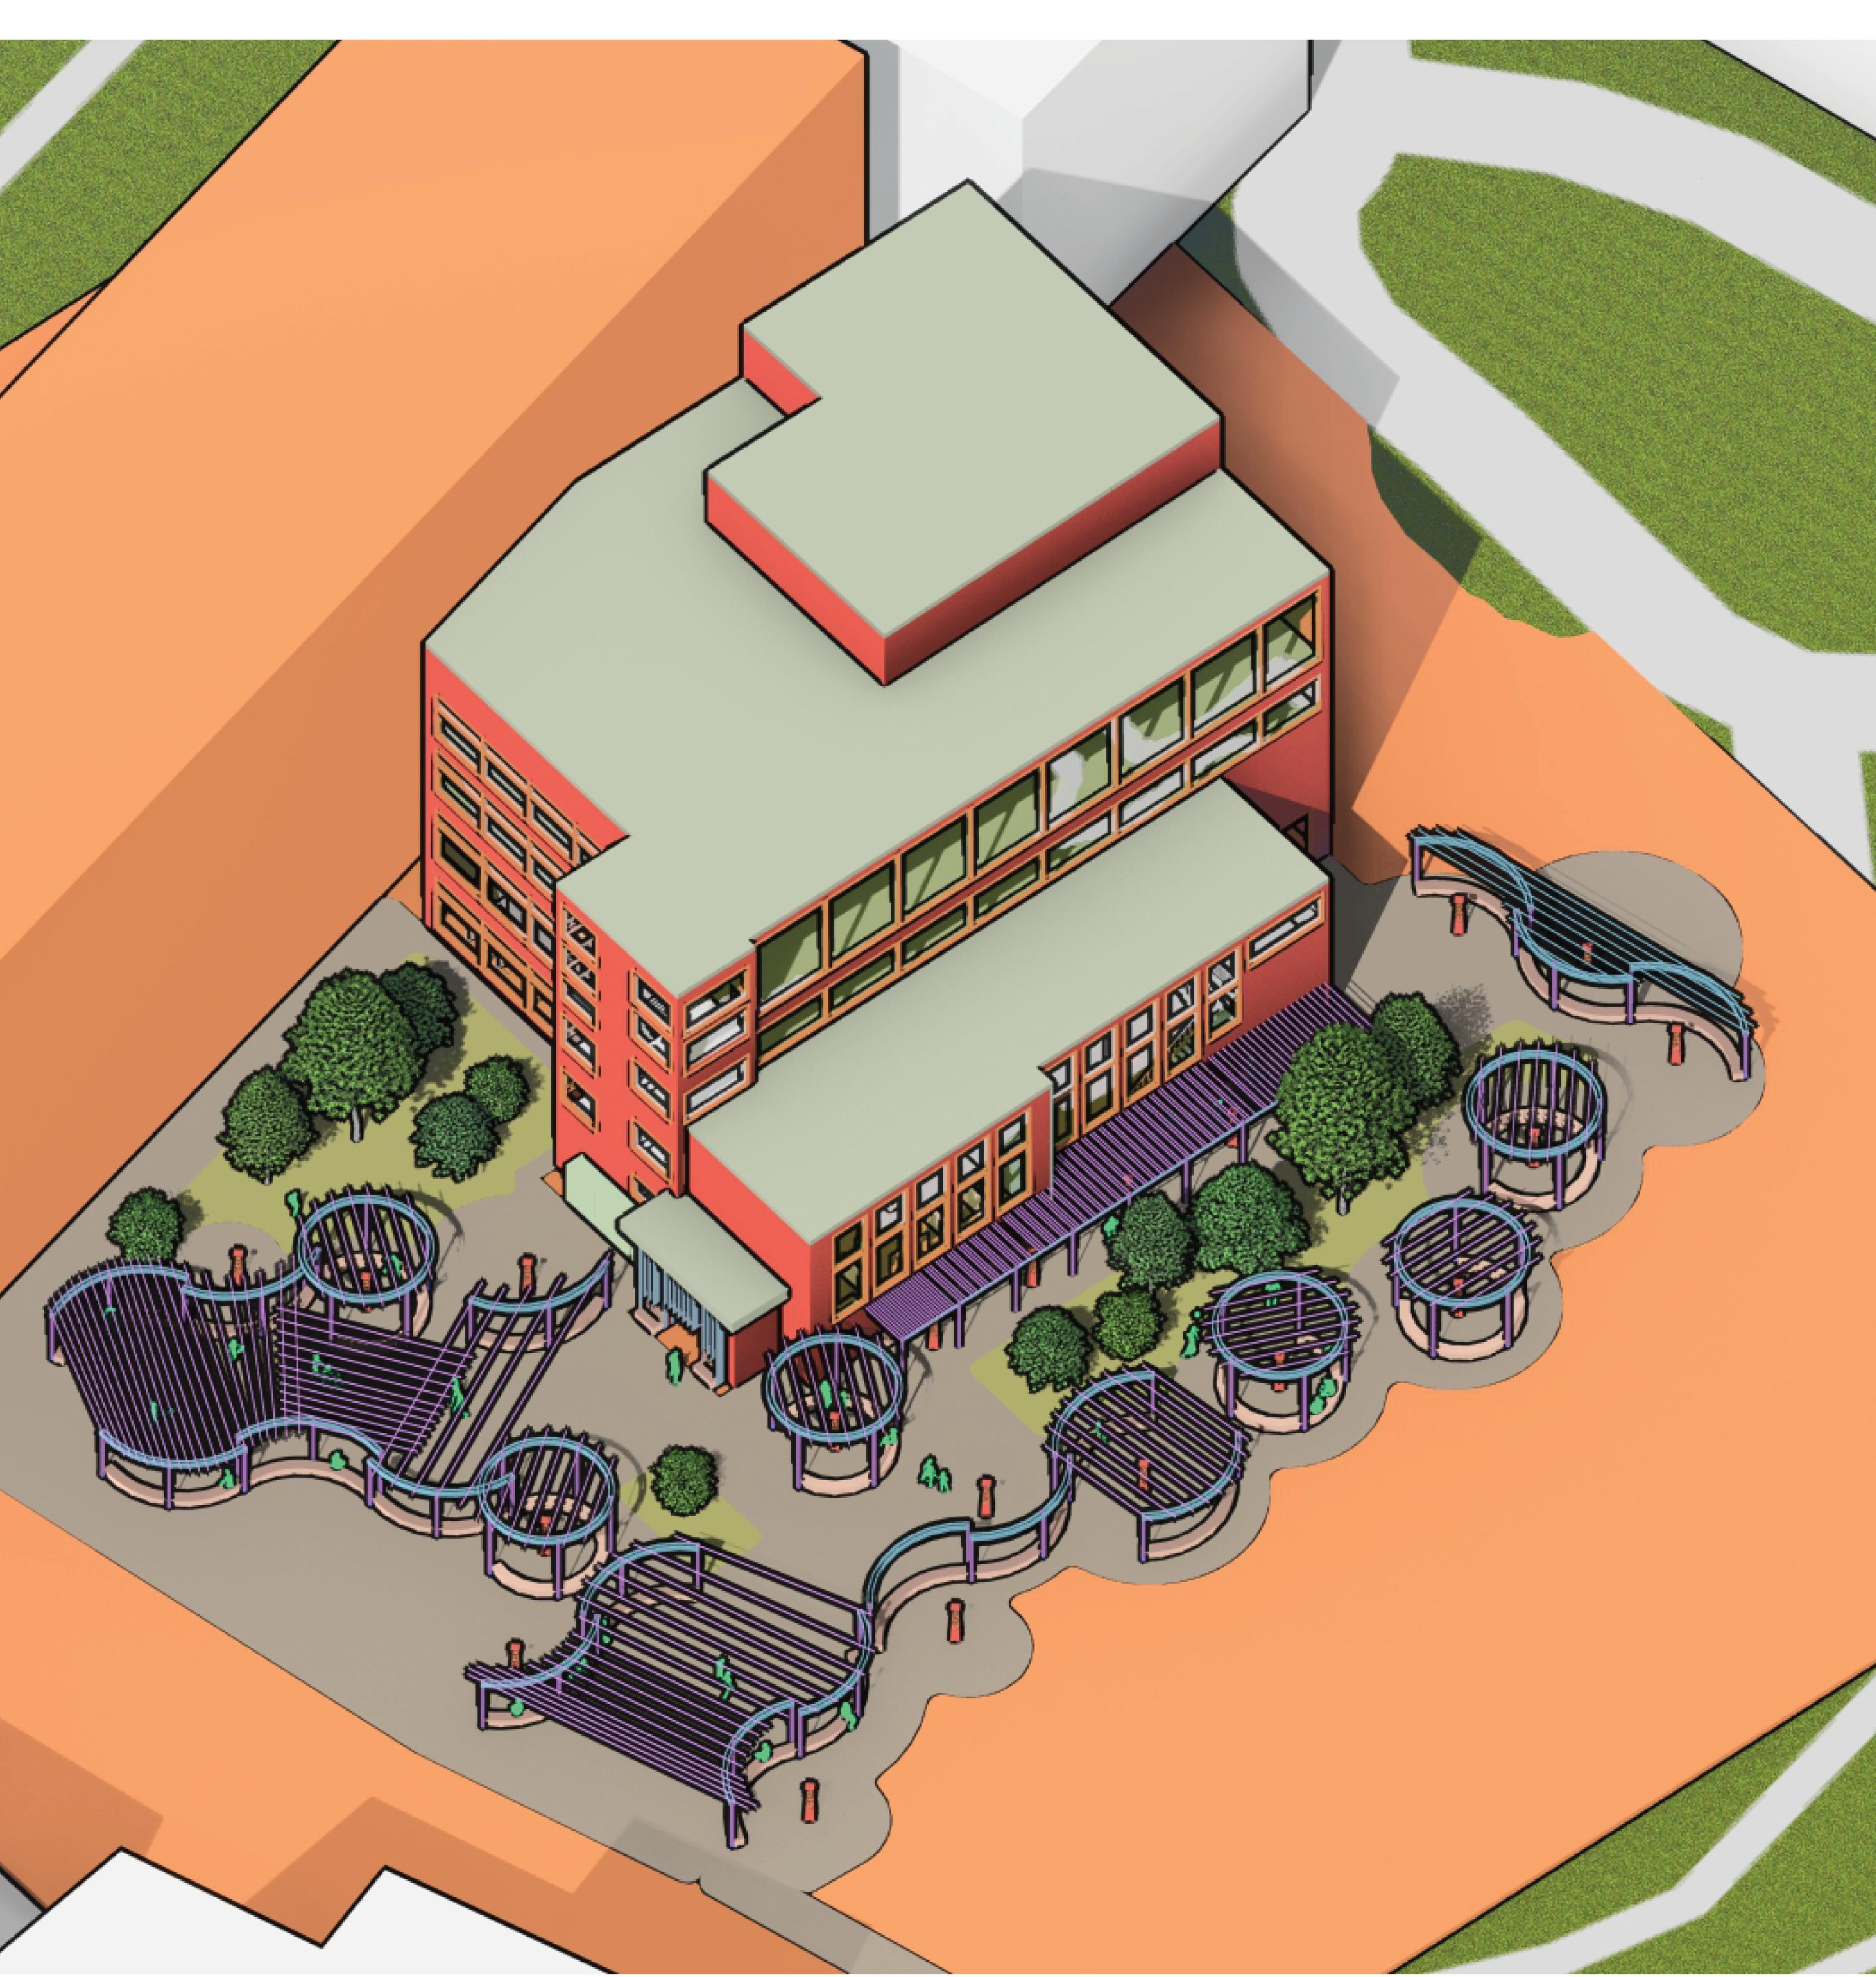






woods mullen shelter



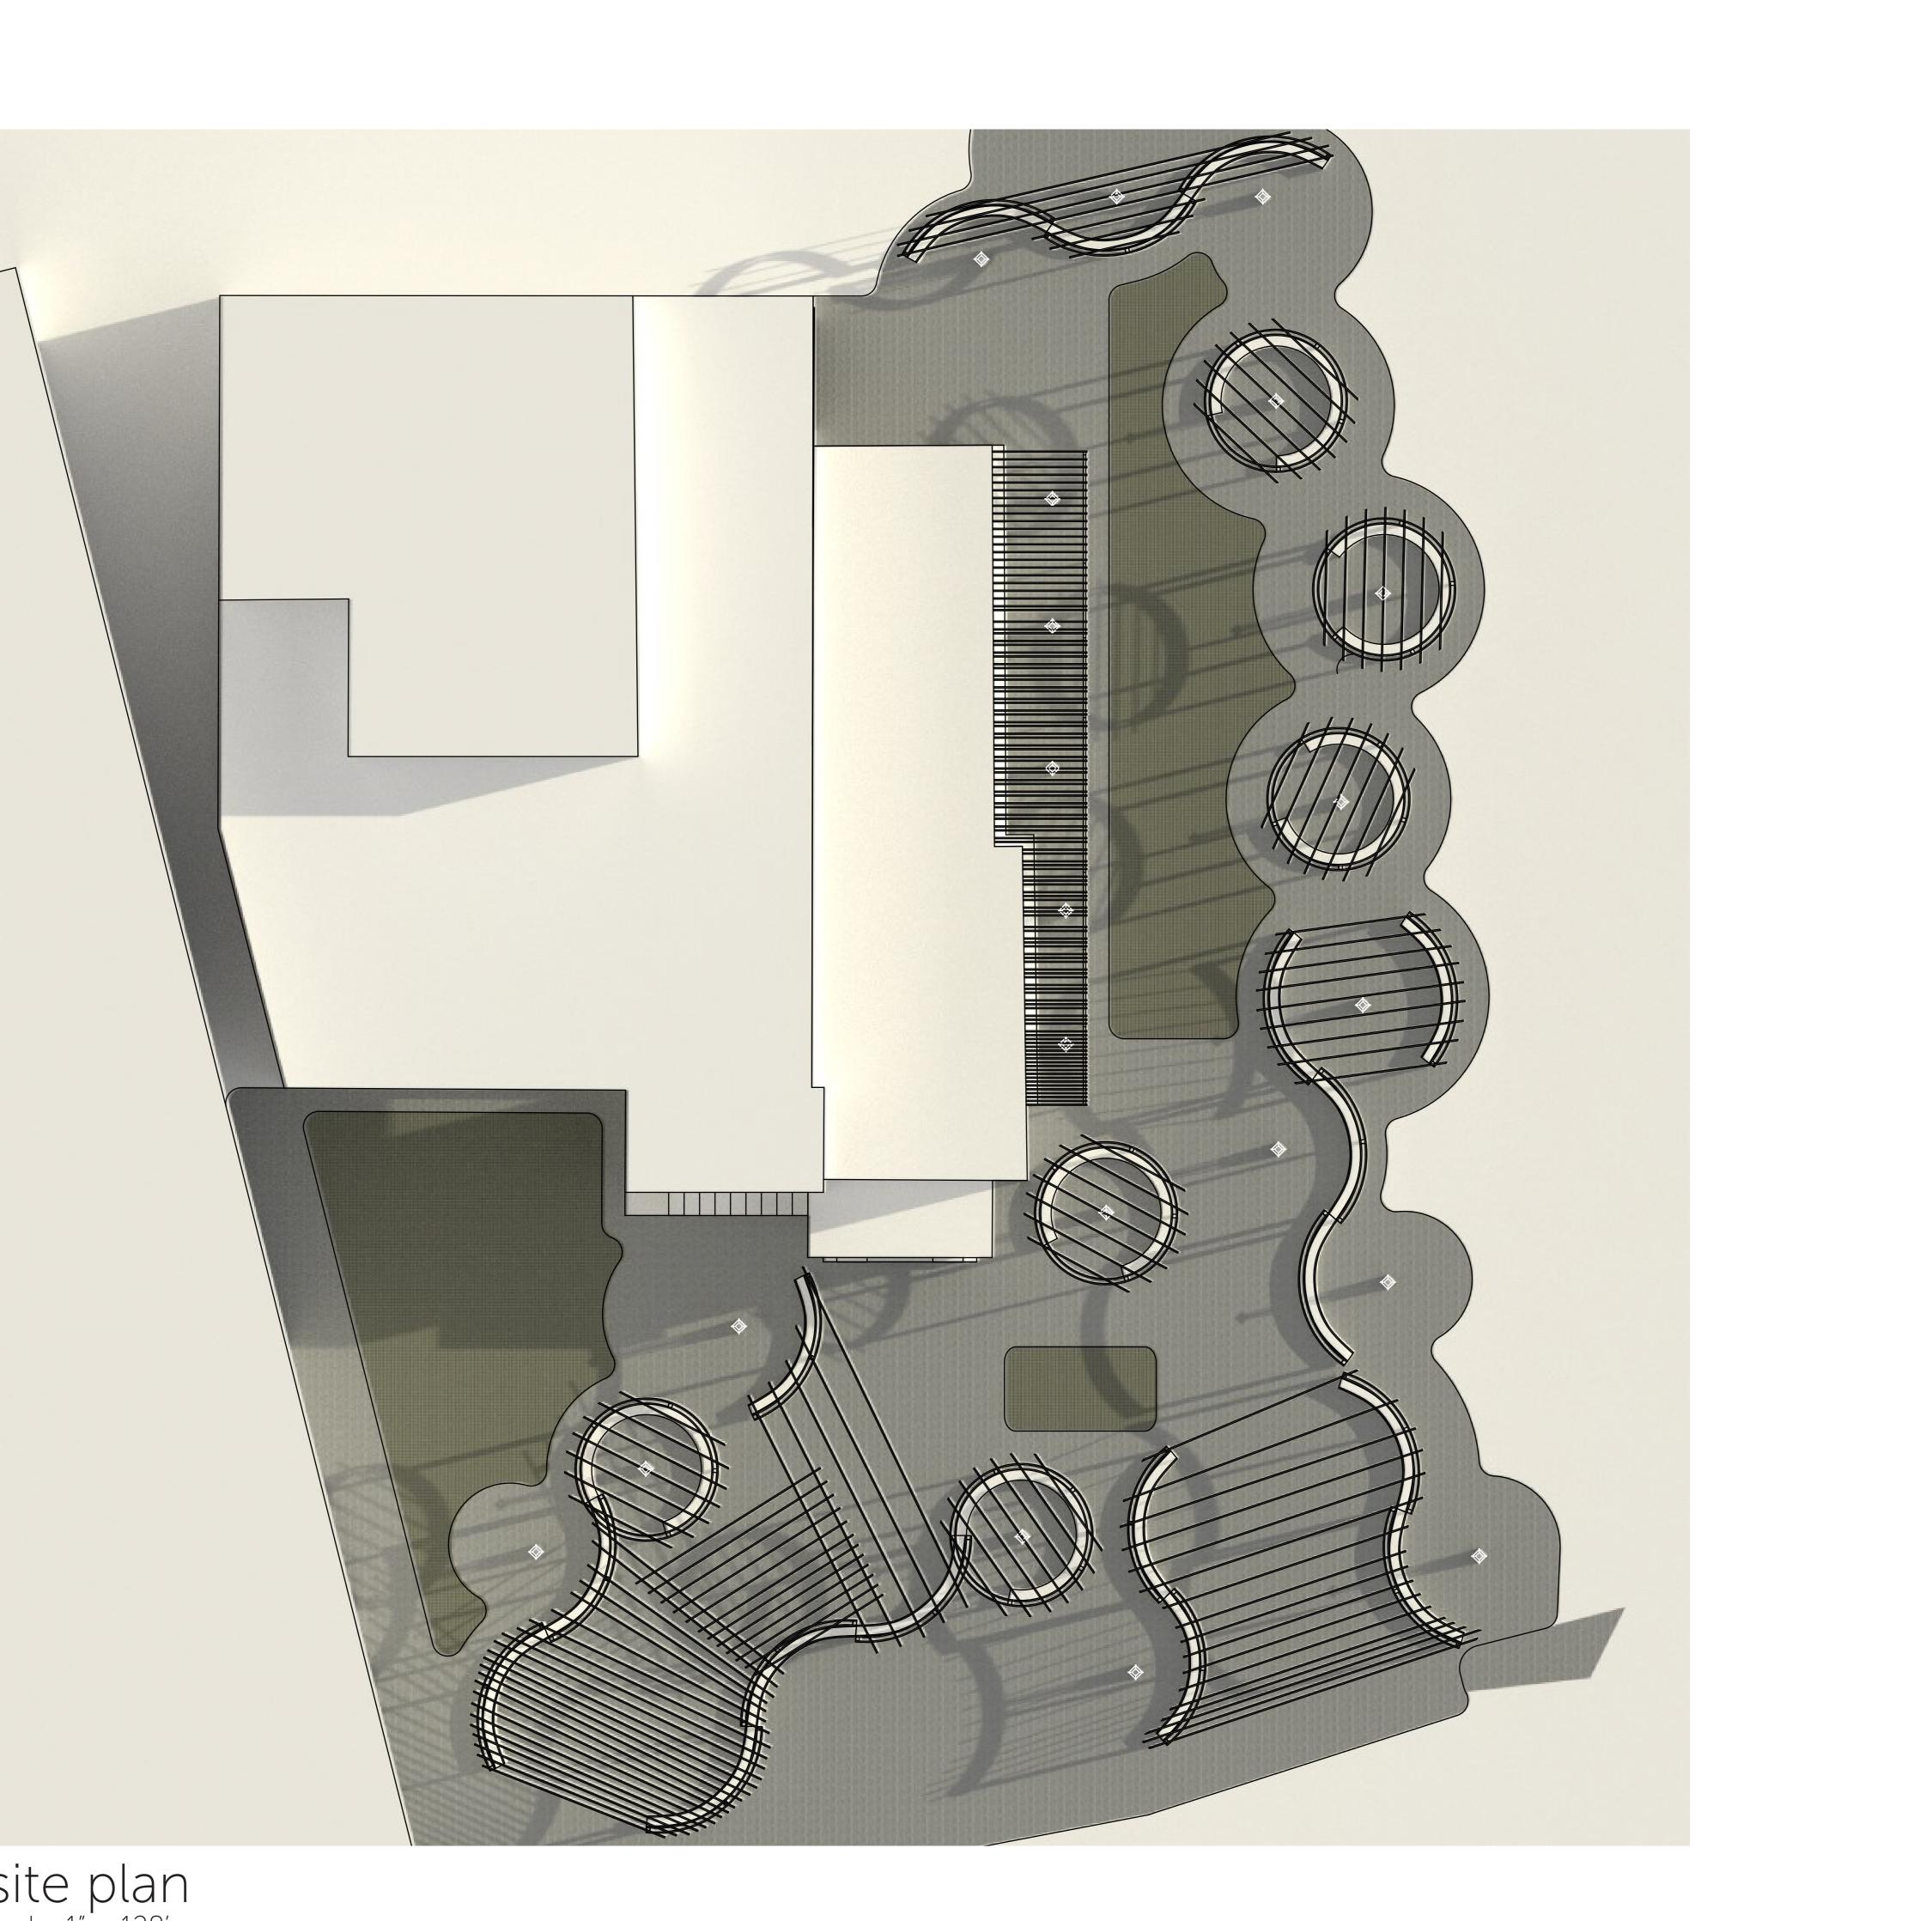

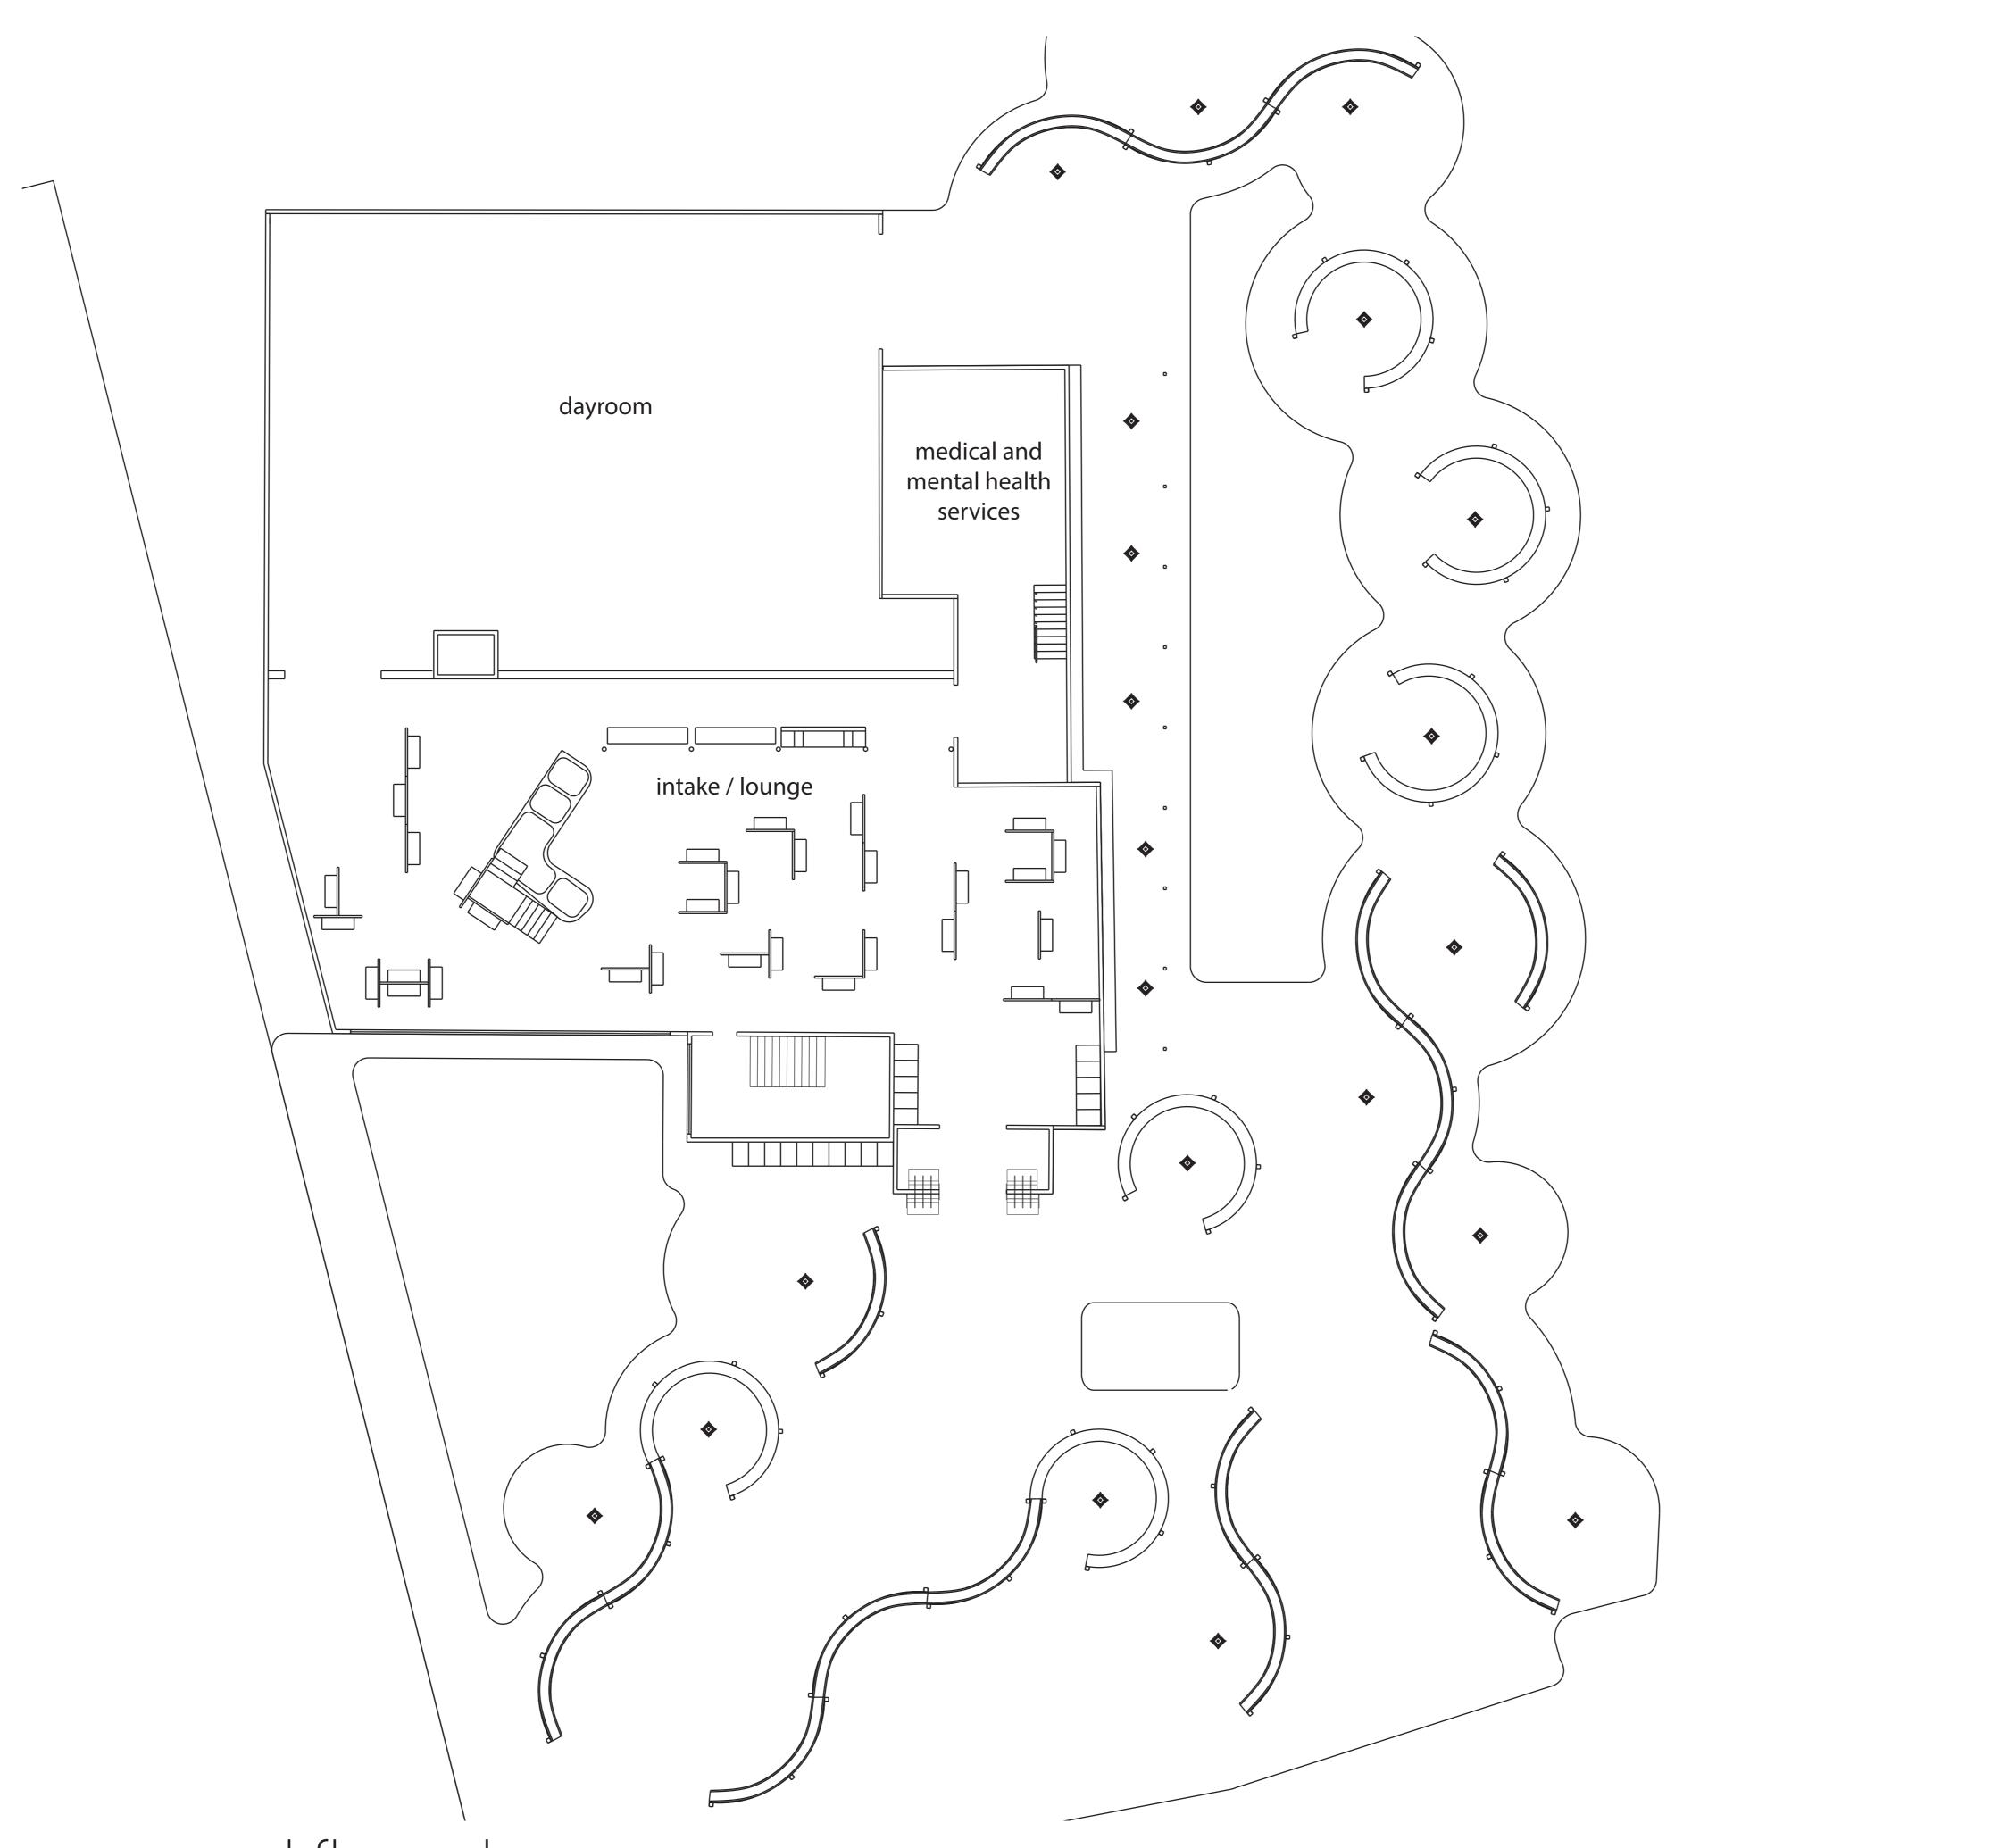

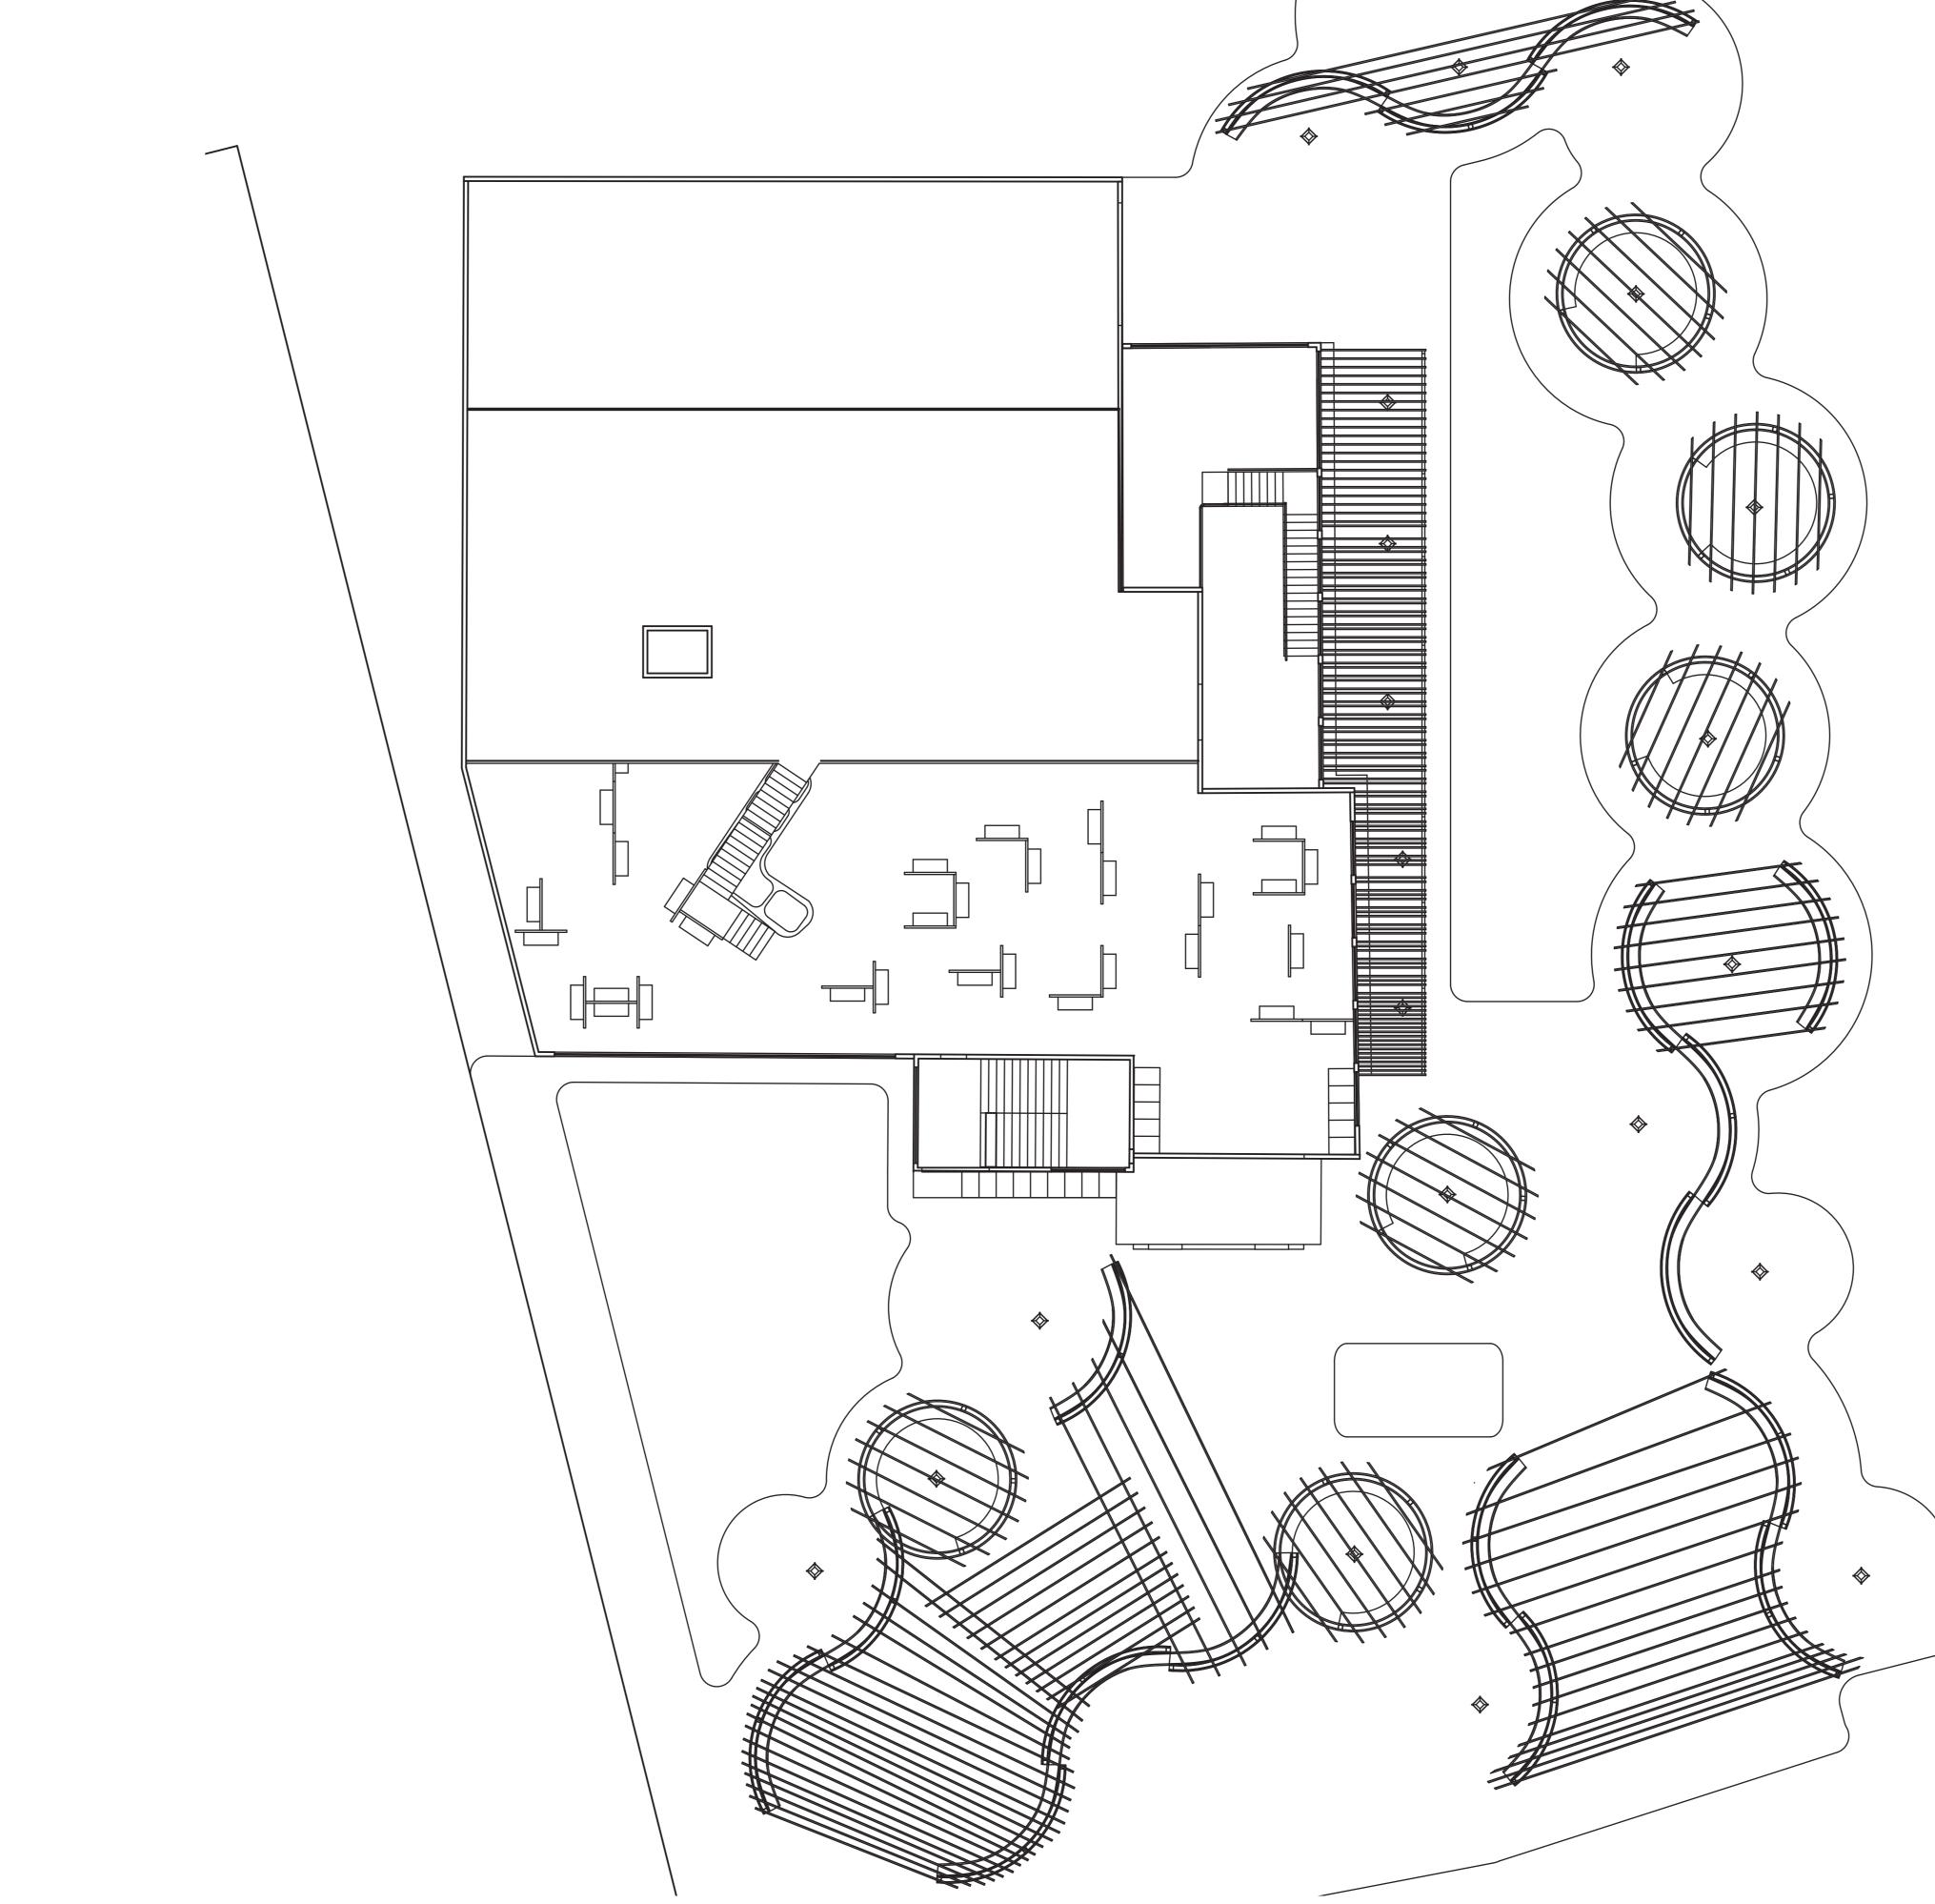

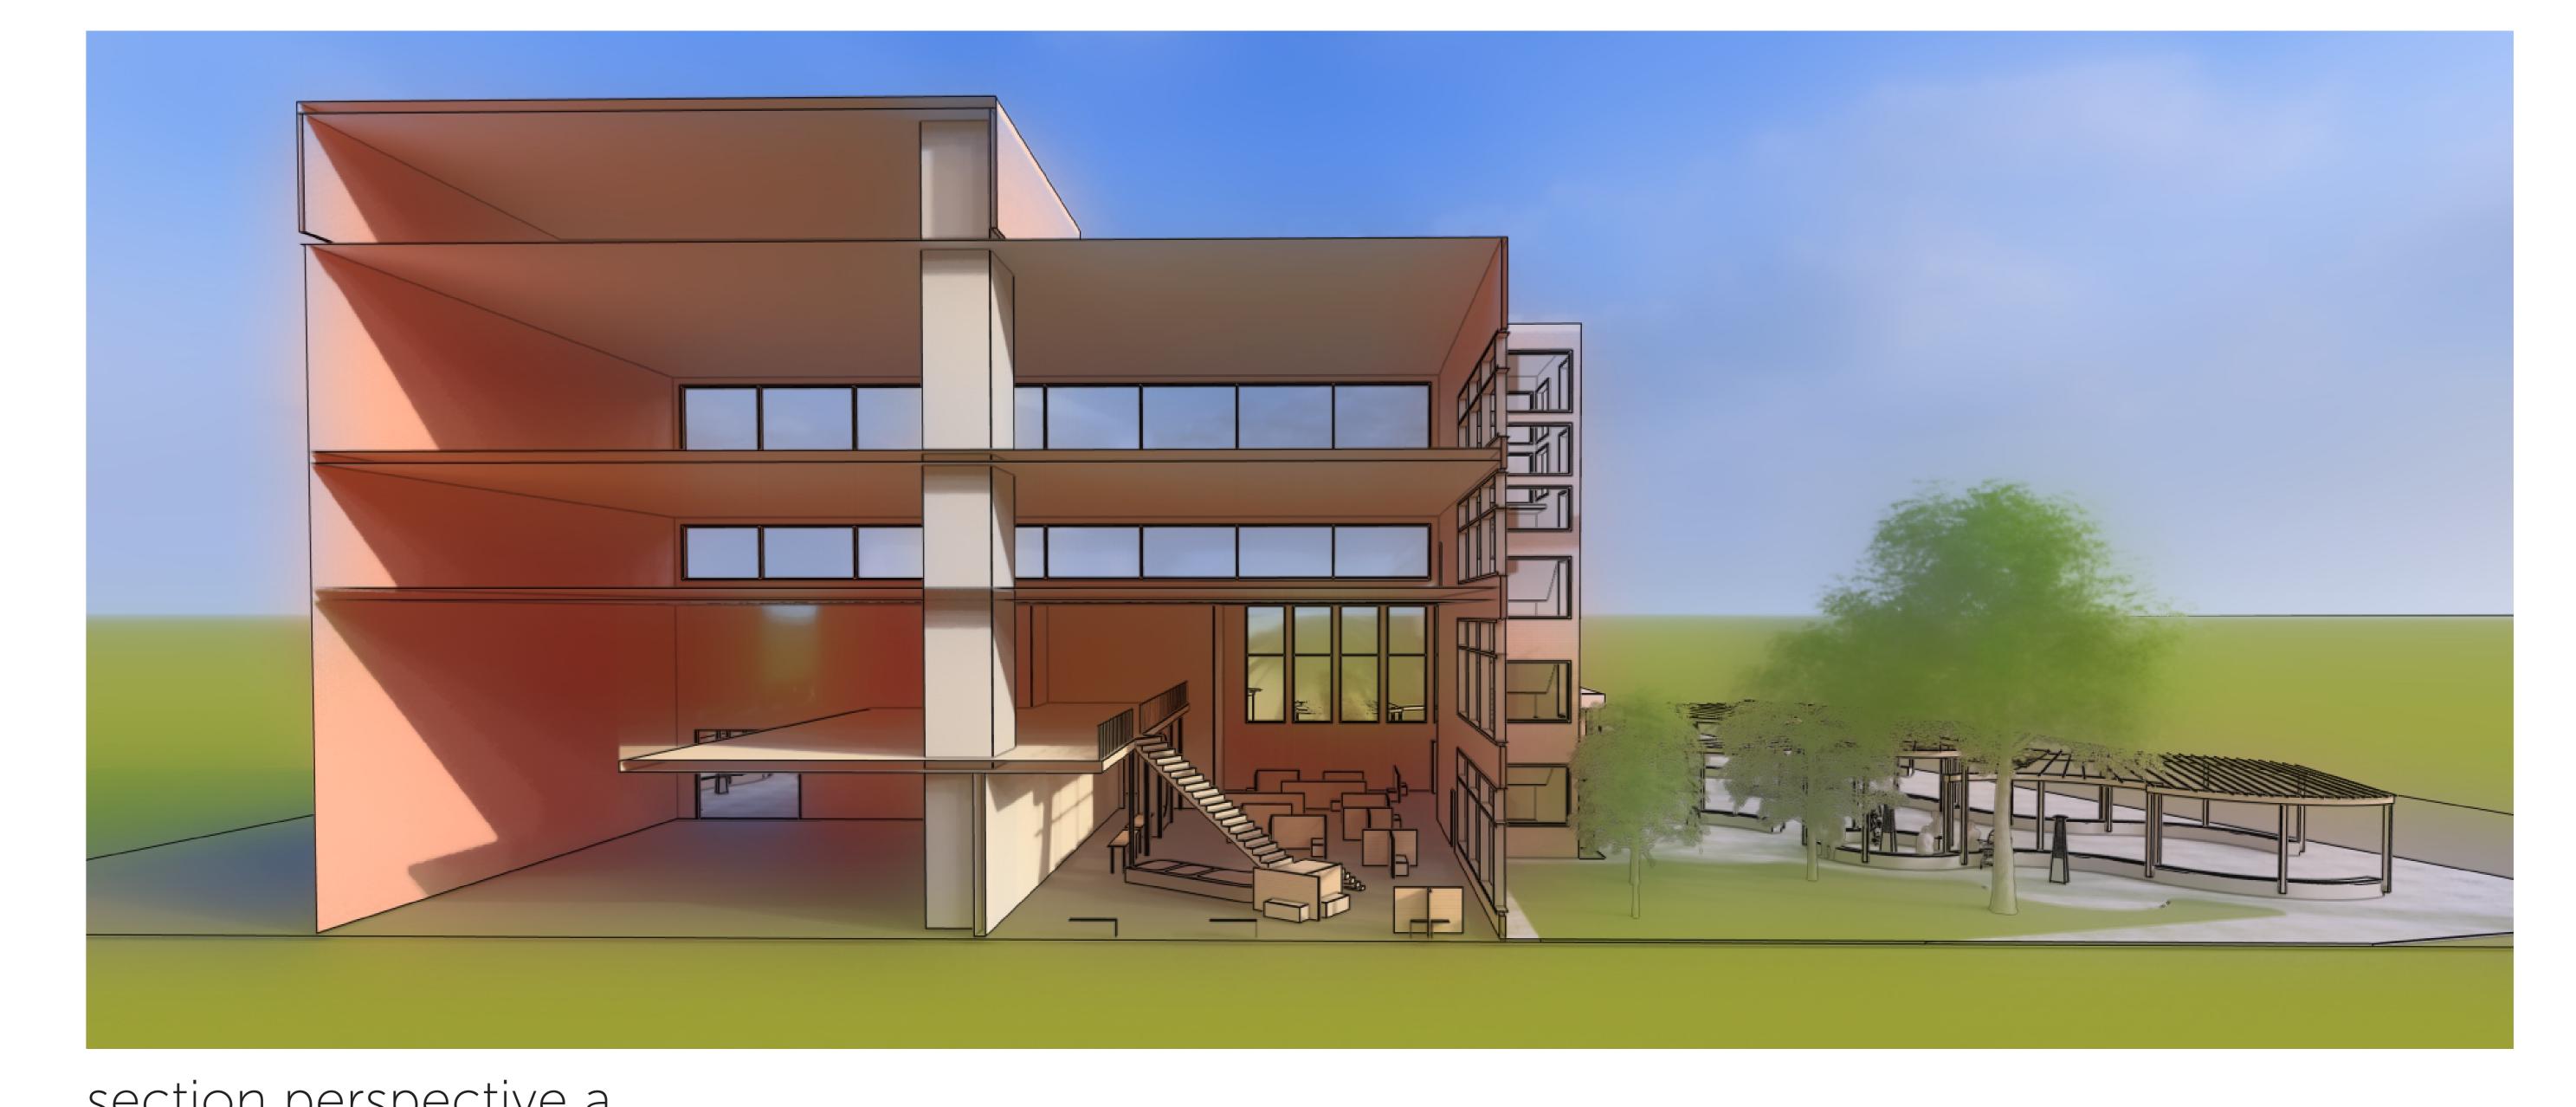


ori perspective d



kit of parts


the trellis scale: 2" = 1'

the trellis allows individuals to transition through a space at their own pace. Different configurations allow for individuals to sit alone, near others, or as a group.

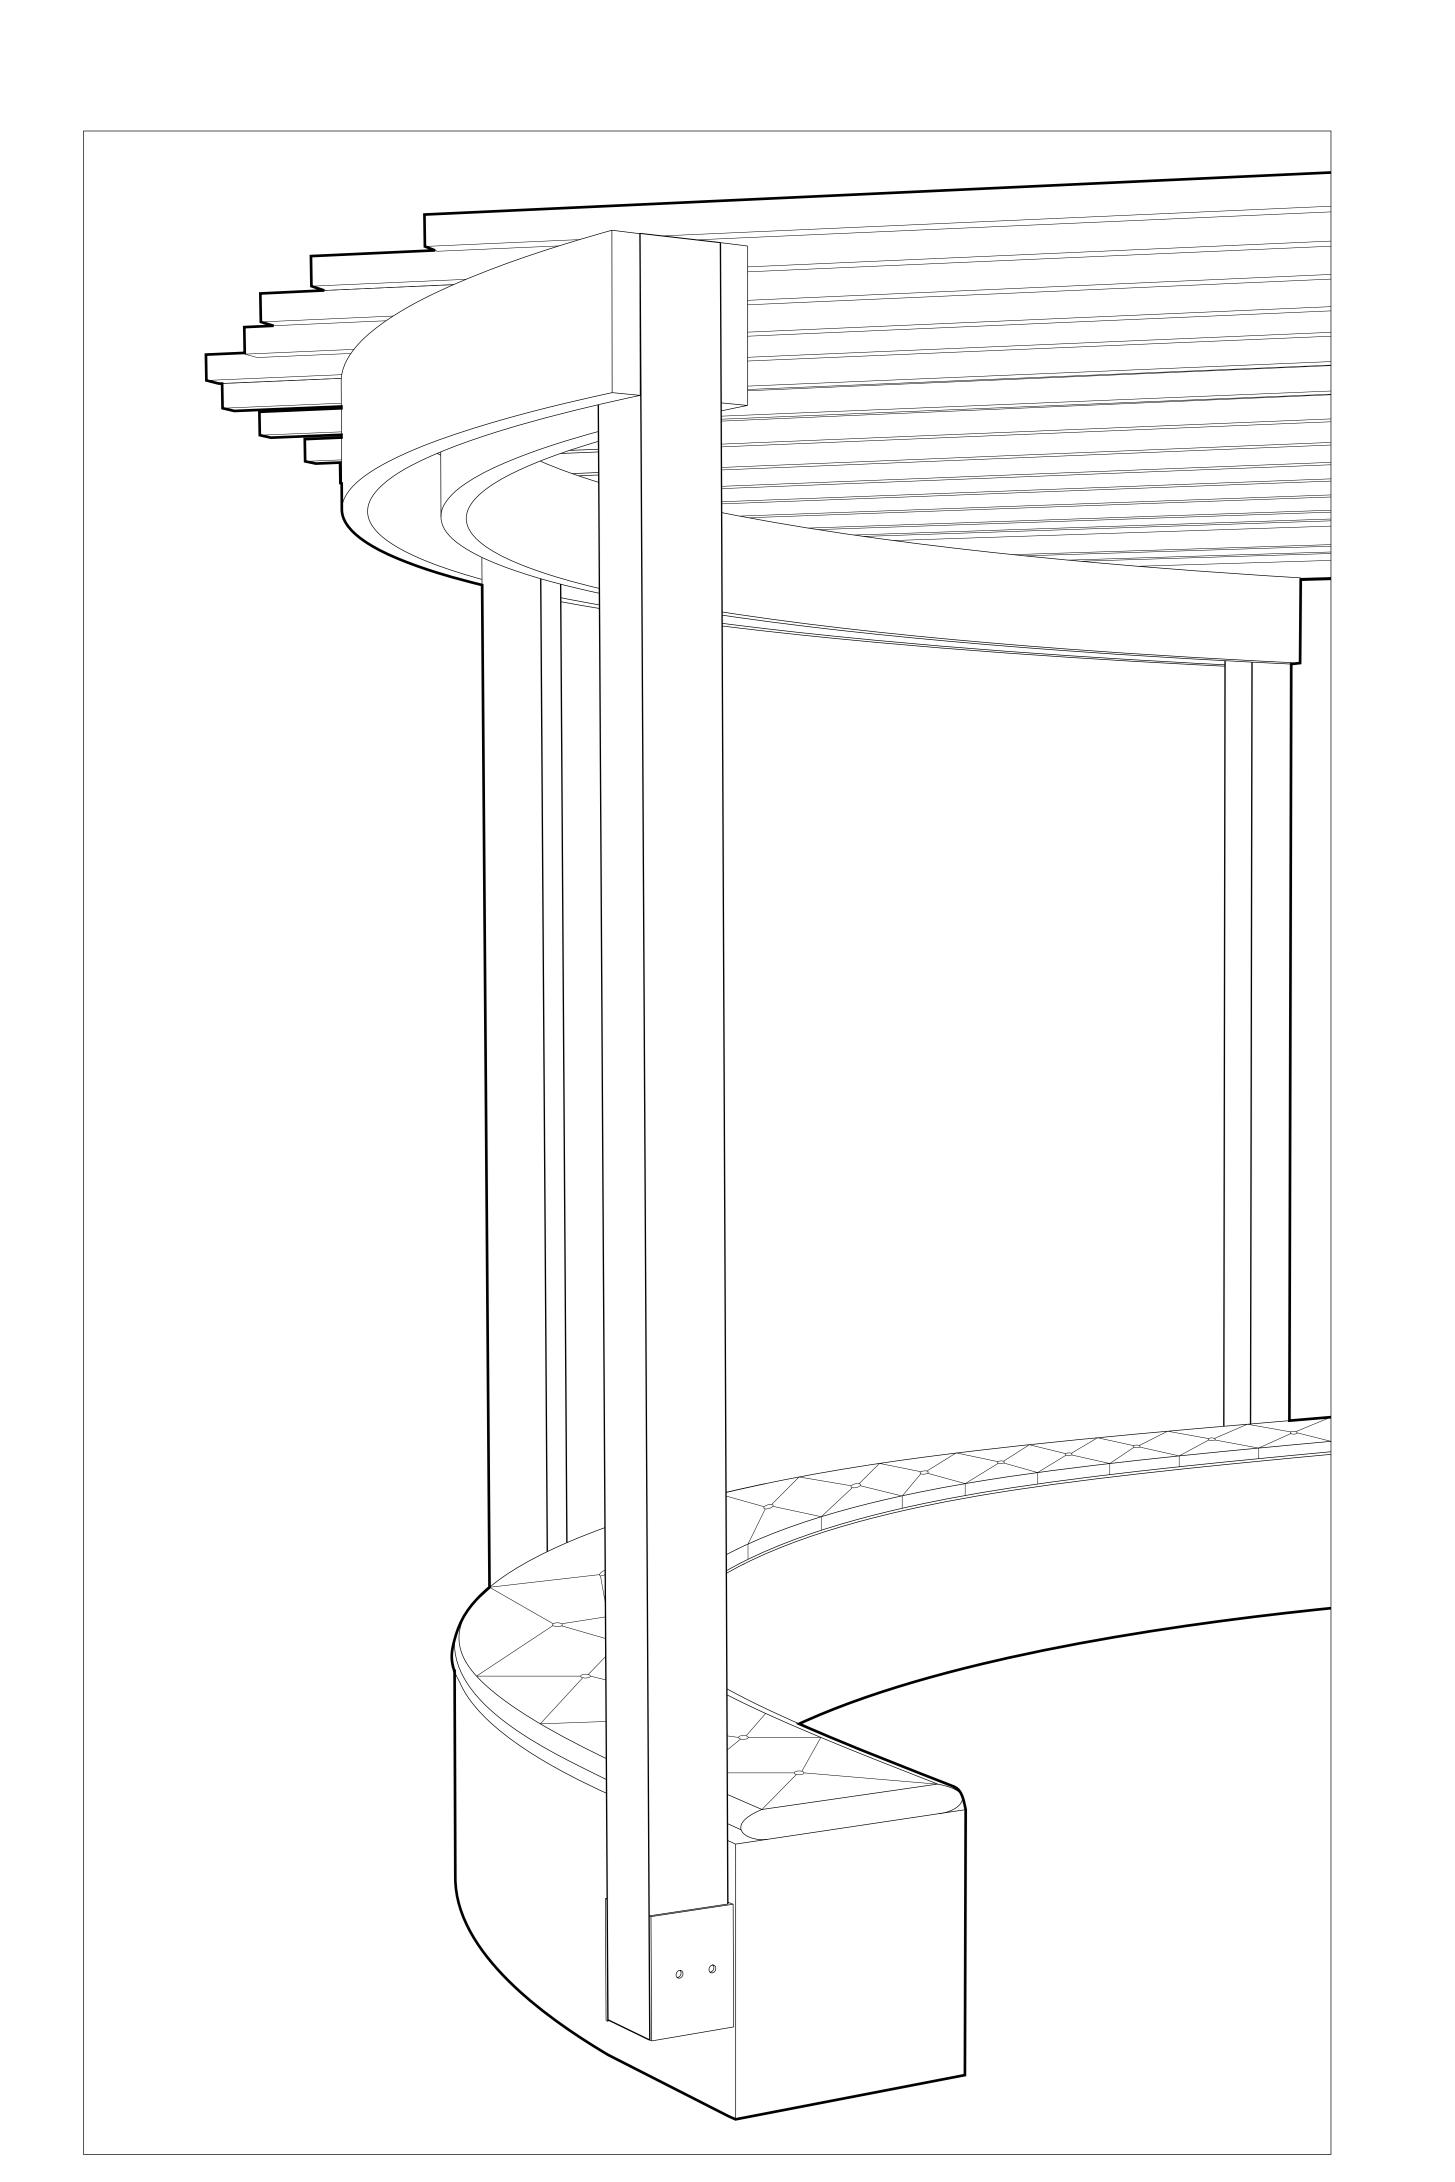

the front entry scale: 1" = 1'

the front entry allows individuals to feel covered within the facade. it also has seats directly mirrored from eachother to aid in the transition from outside to inside.

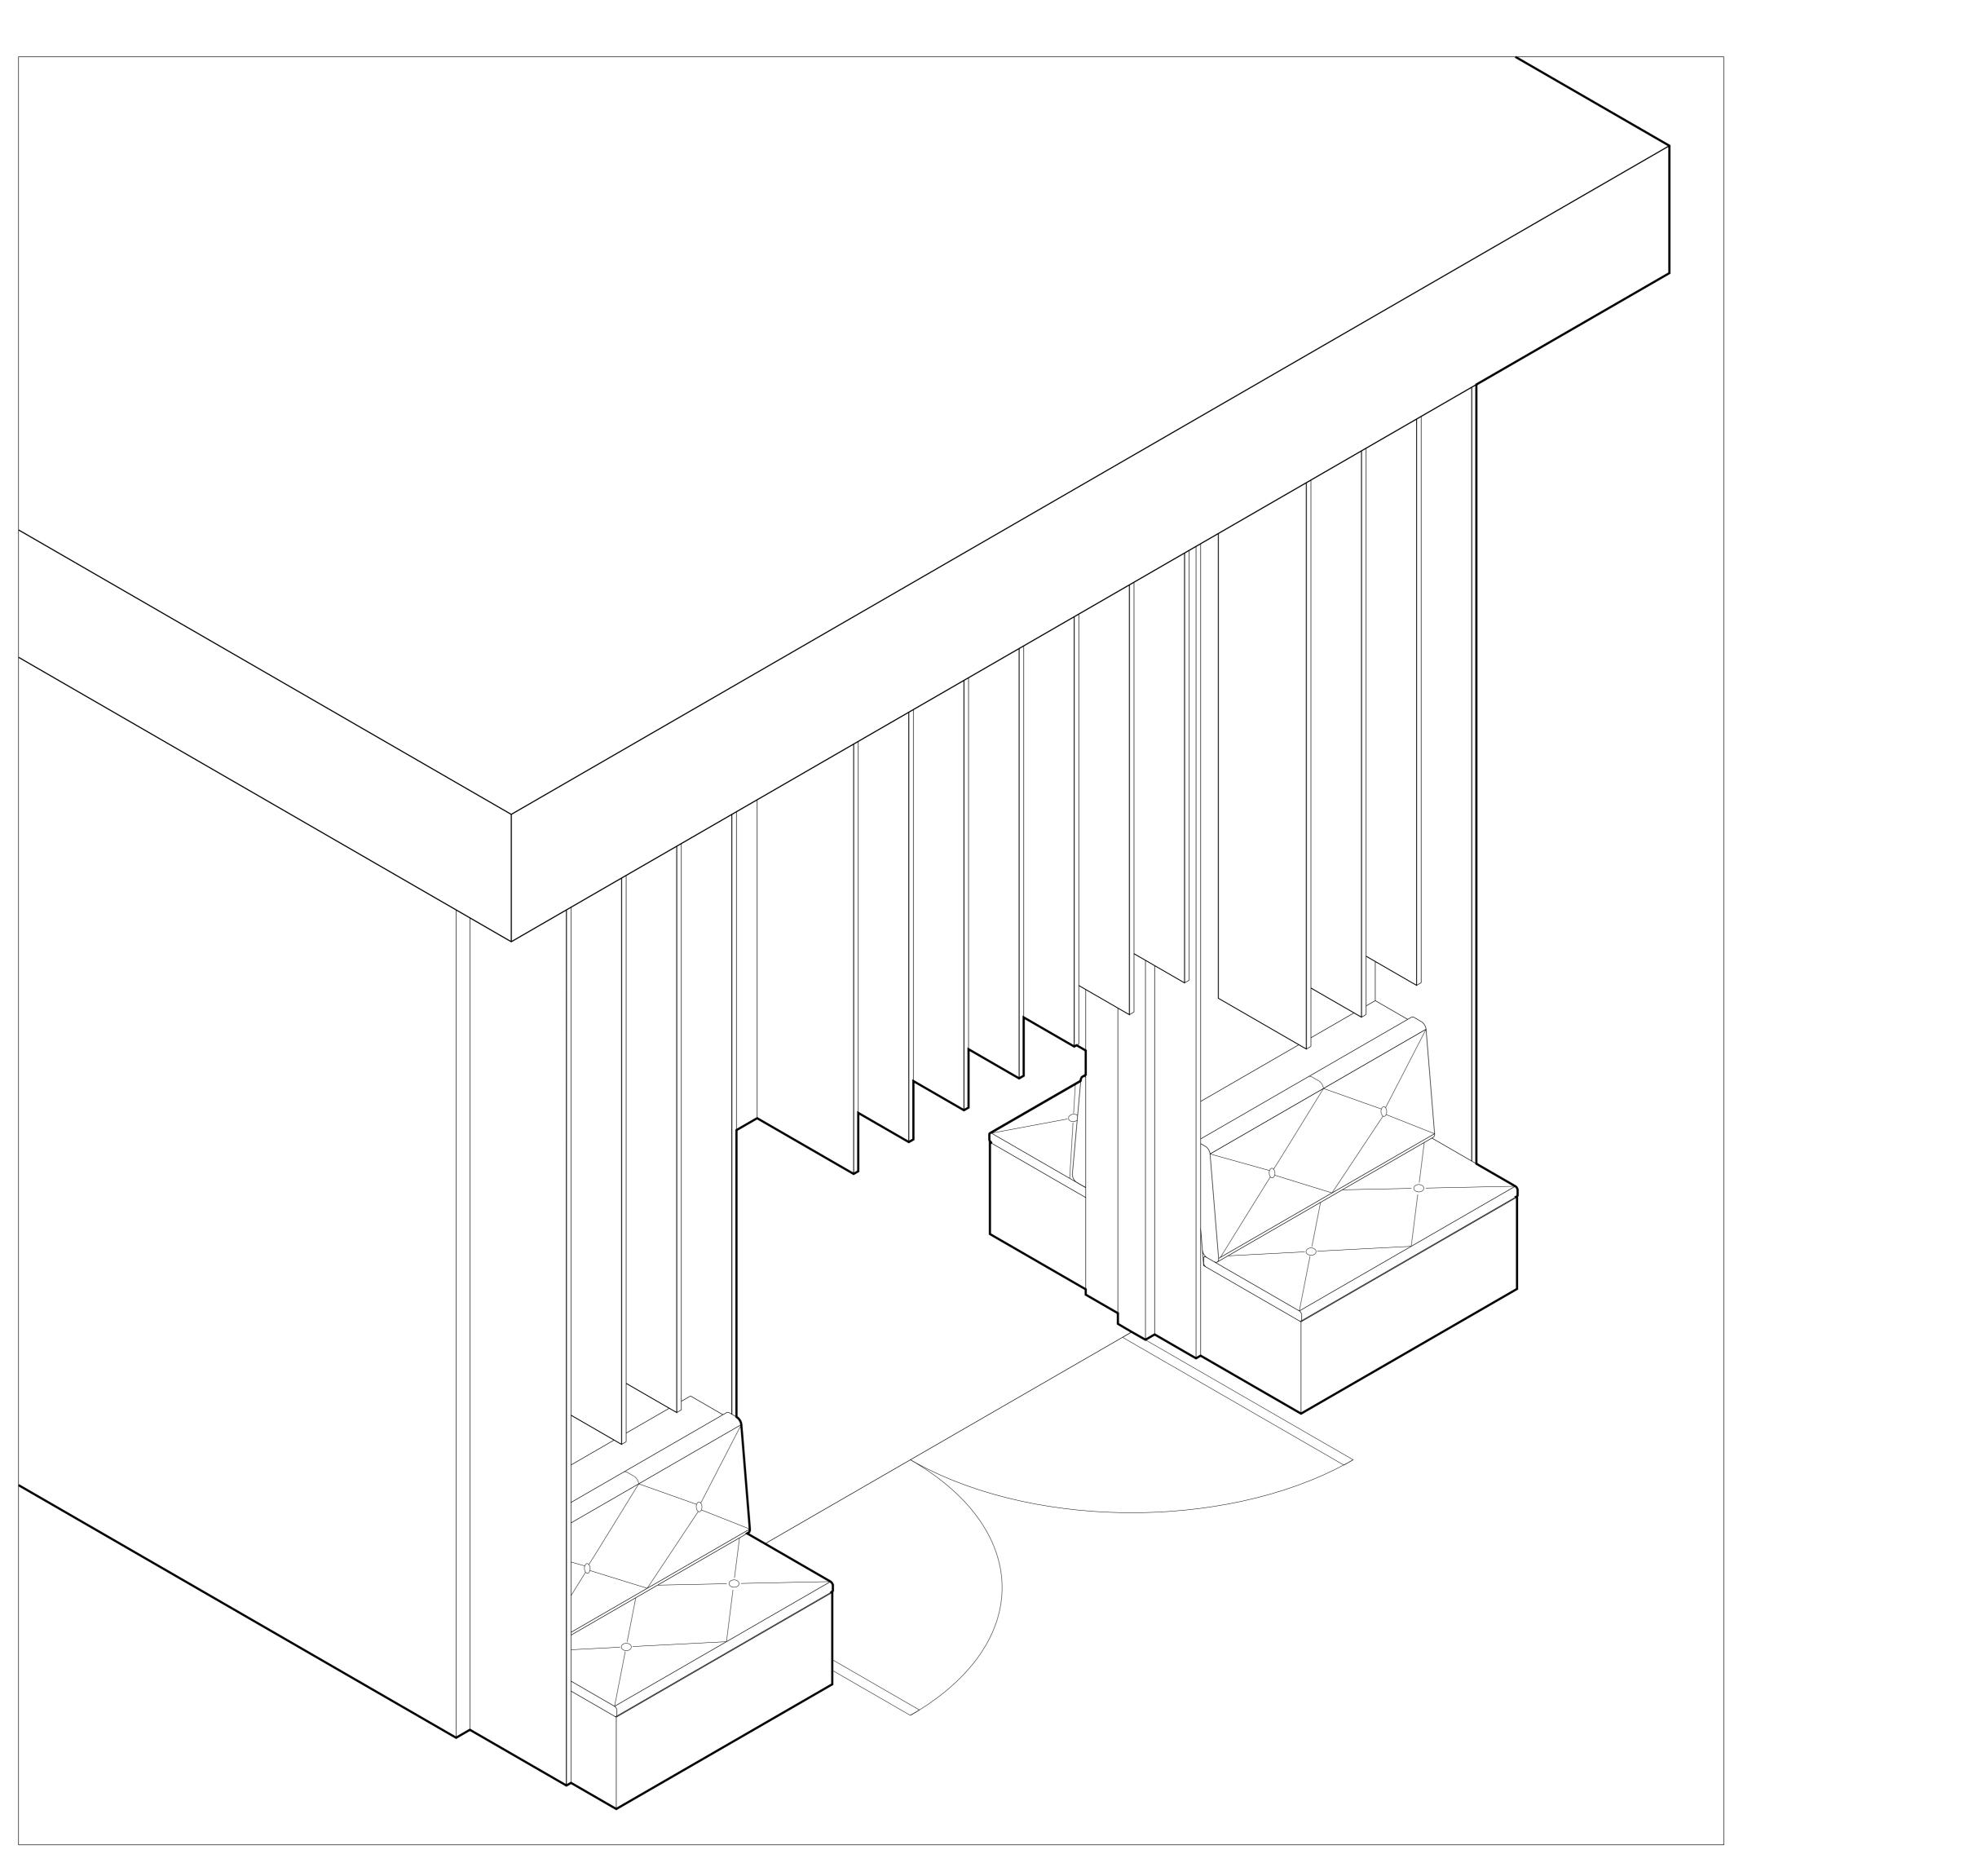

half walls scale: 1" = 1'


half walls provide a comfort to individuals to be able to sit and not be on the spot but as they walk around there is a clear line of sight throughout a space.


the loft scale: 1/4" = 1'


the loft allows potential residents to see the growth of current residents to inspire them to take the same journeys that others have.


the storage space scale: 1-1/2" = 1'


a storage space that is accessible to all gives individuals the opportunity to drop off their things in a secure location so they can take a break from carrying any items they may have.

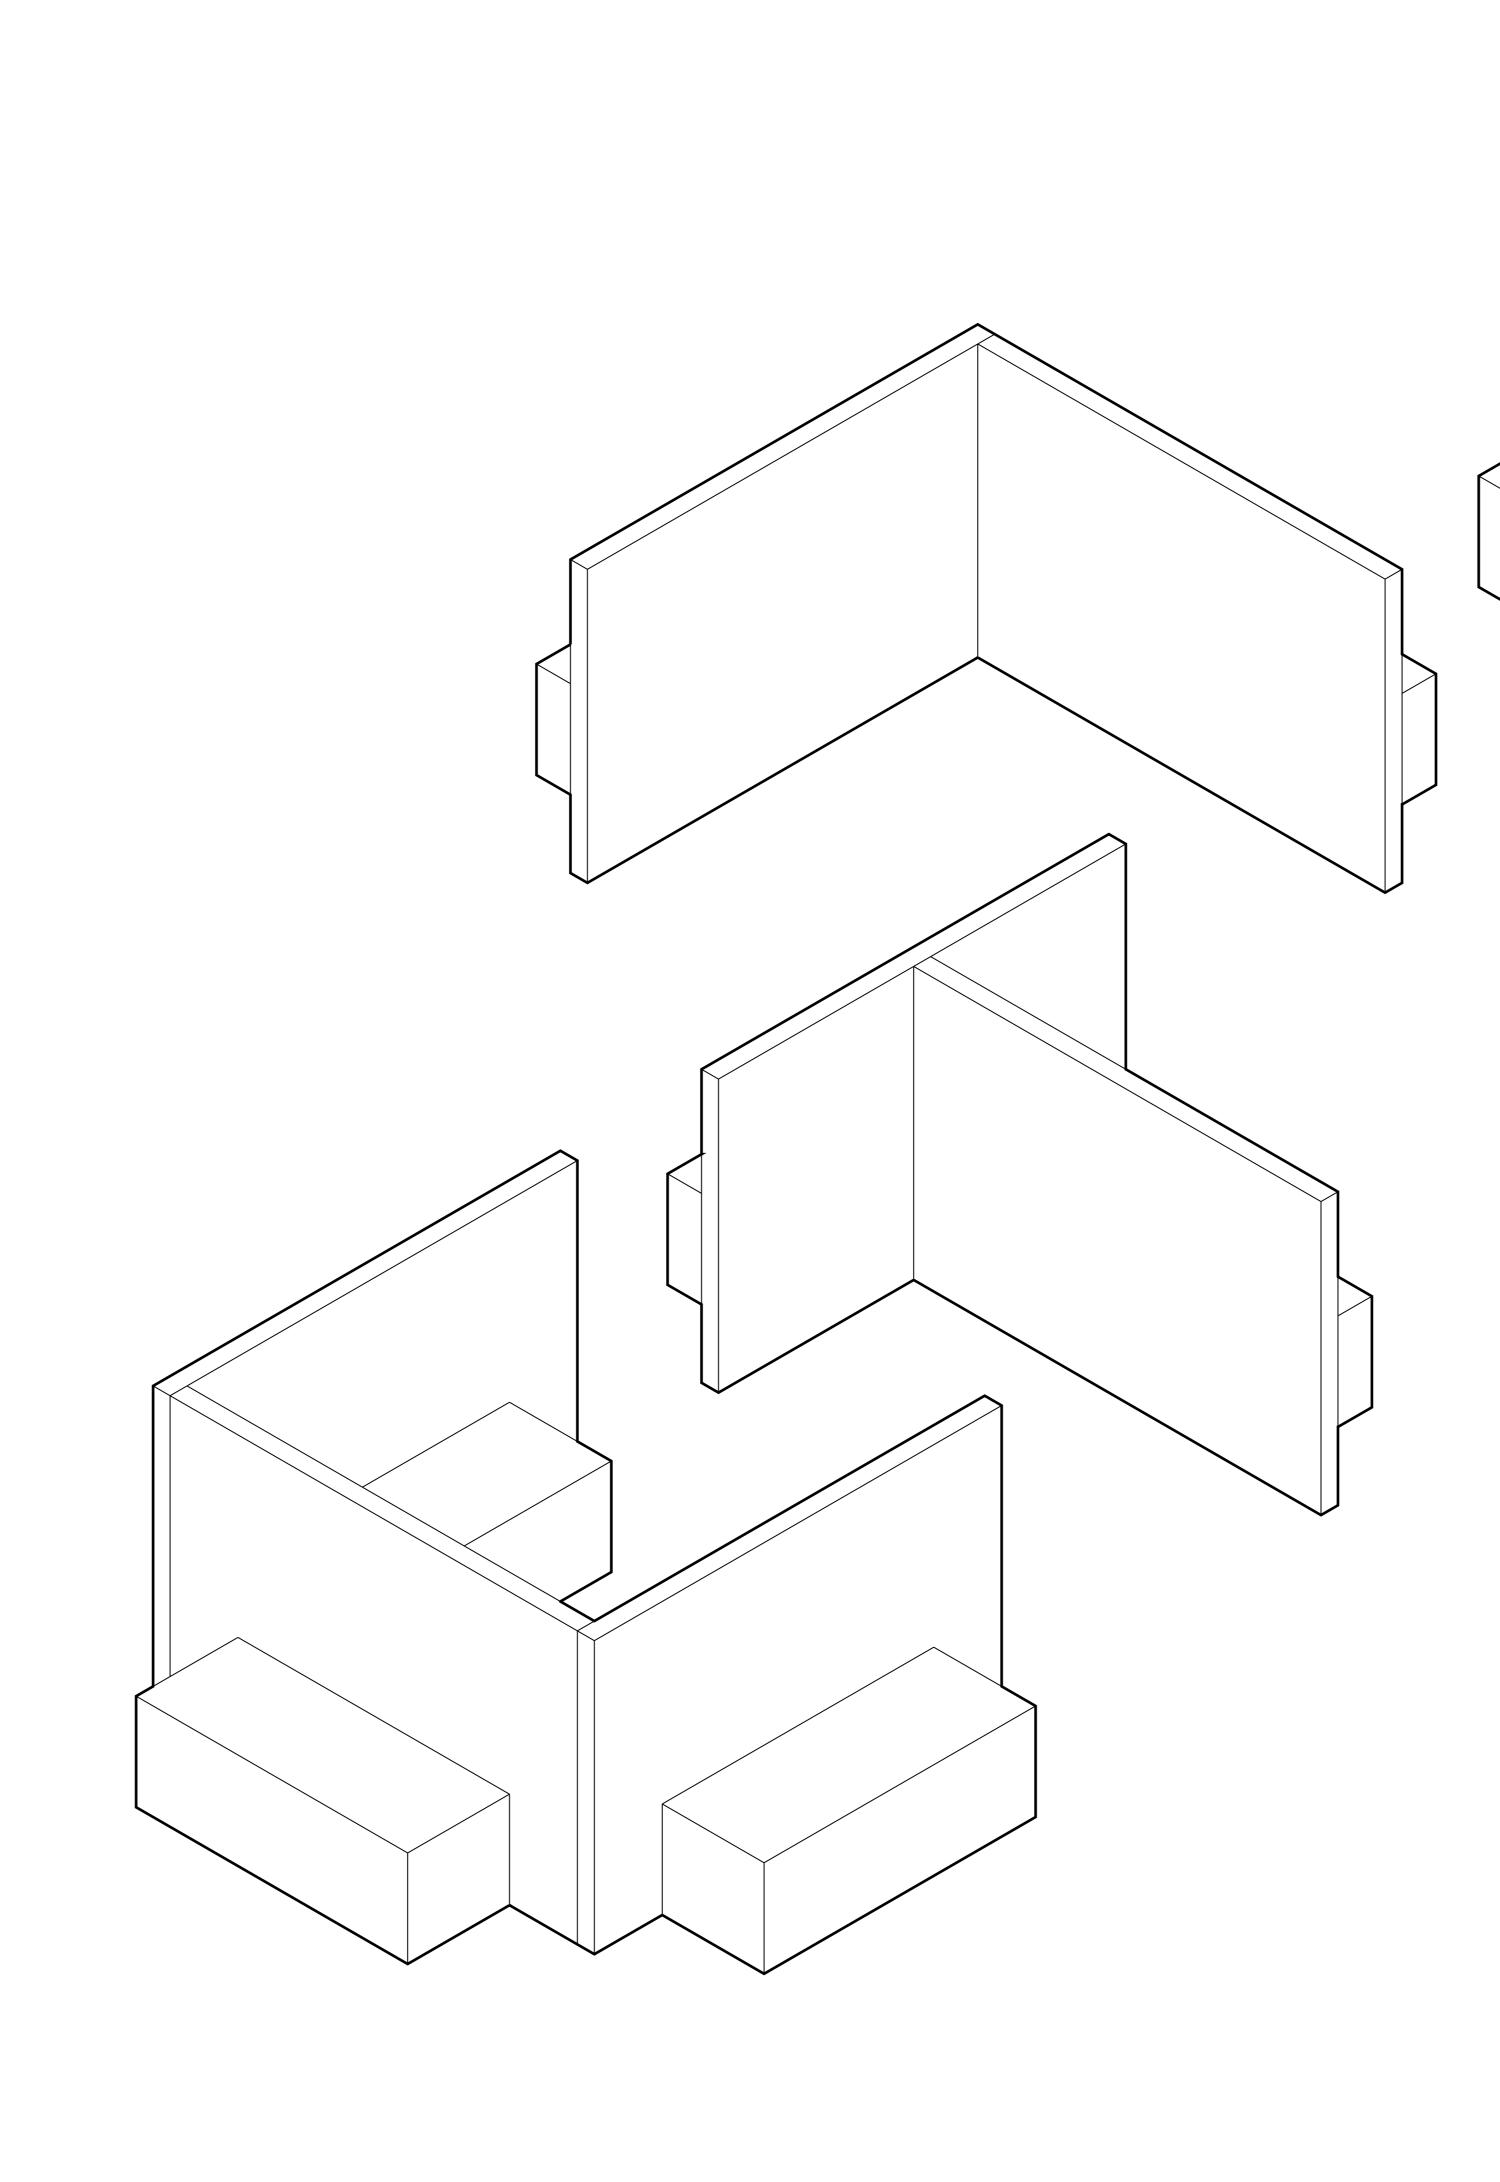

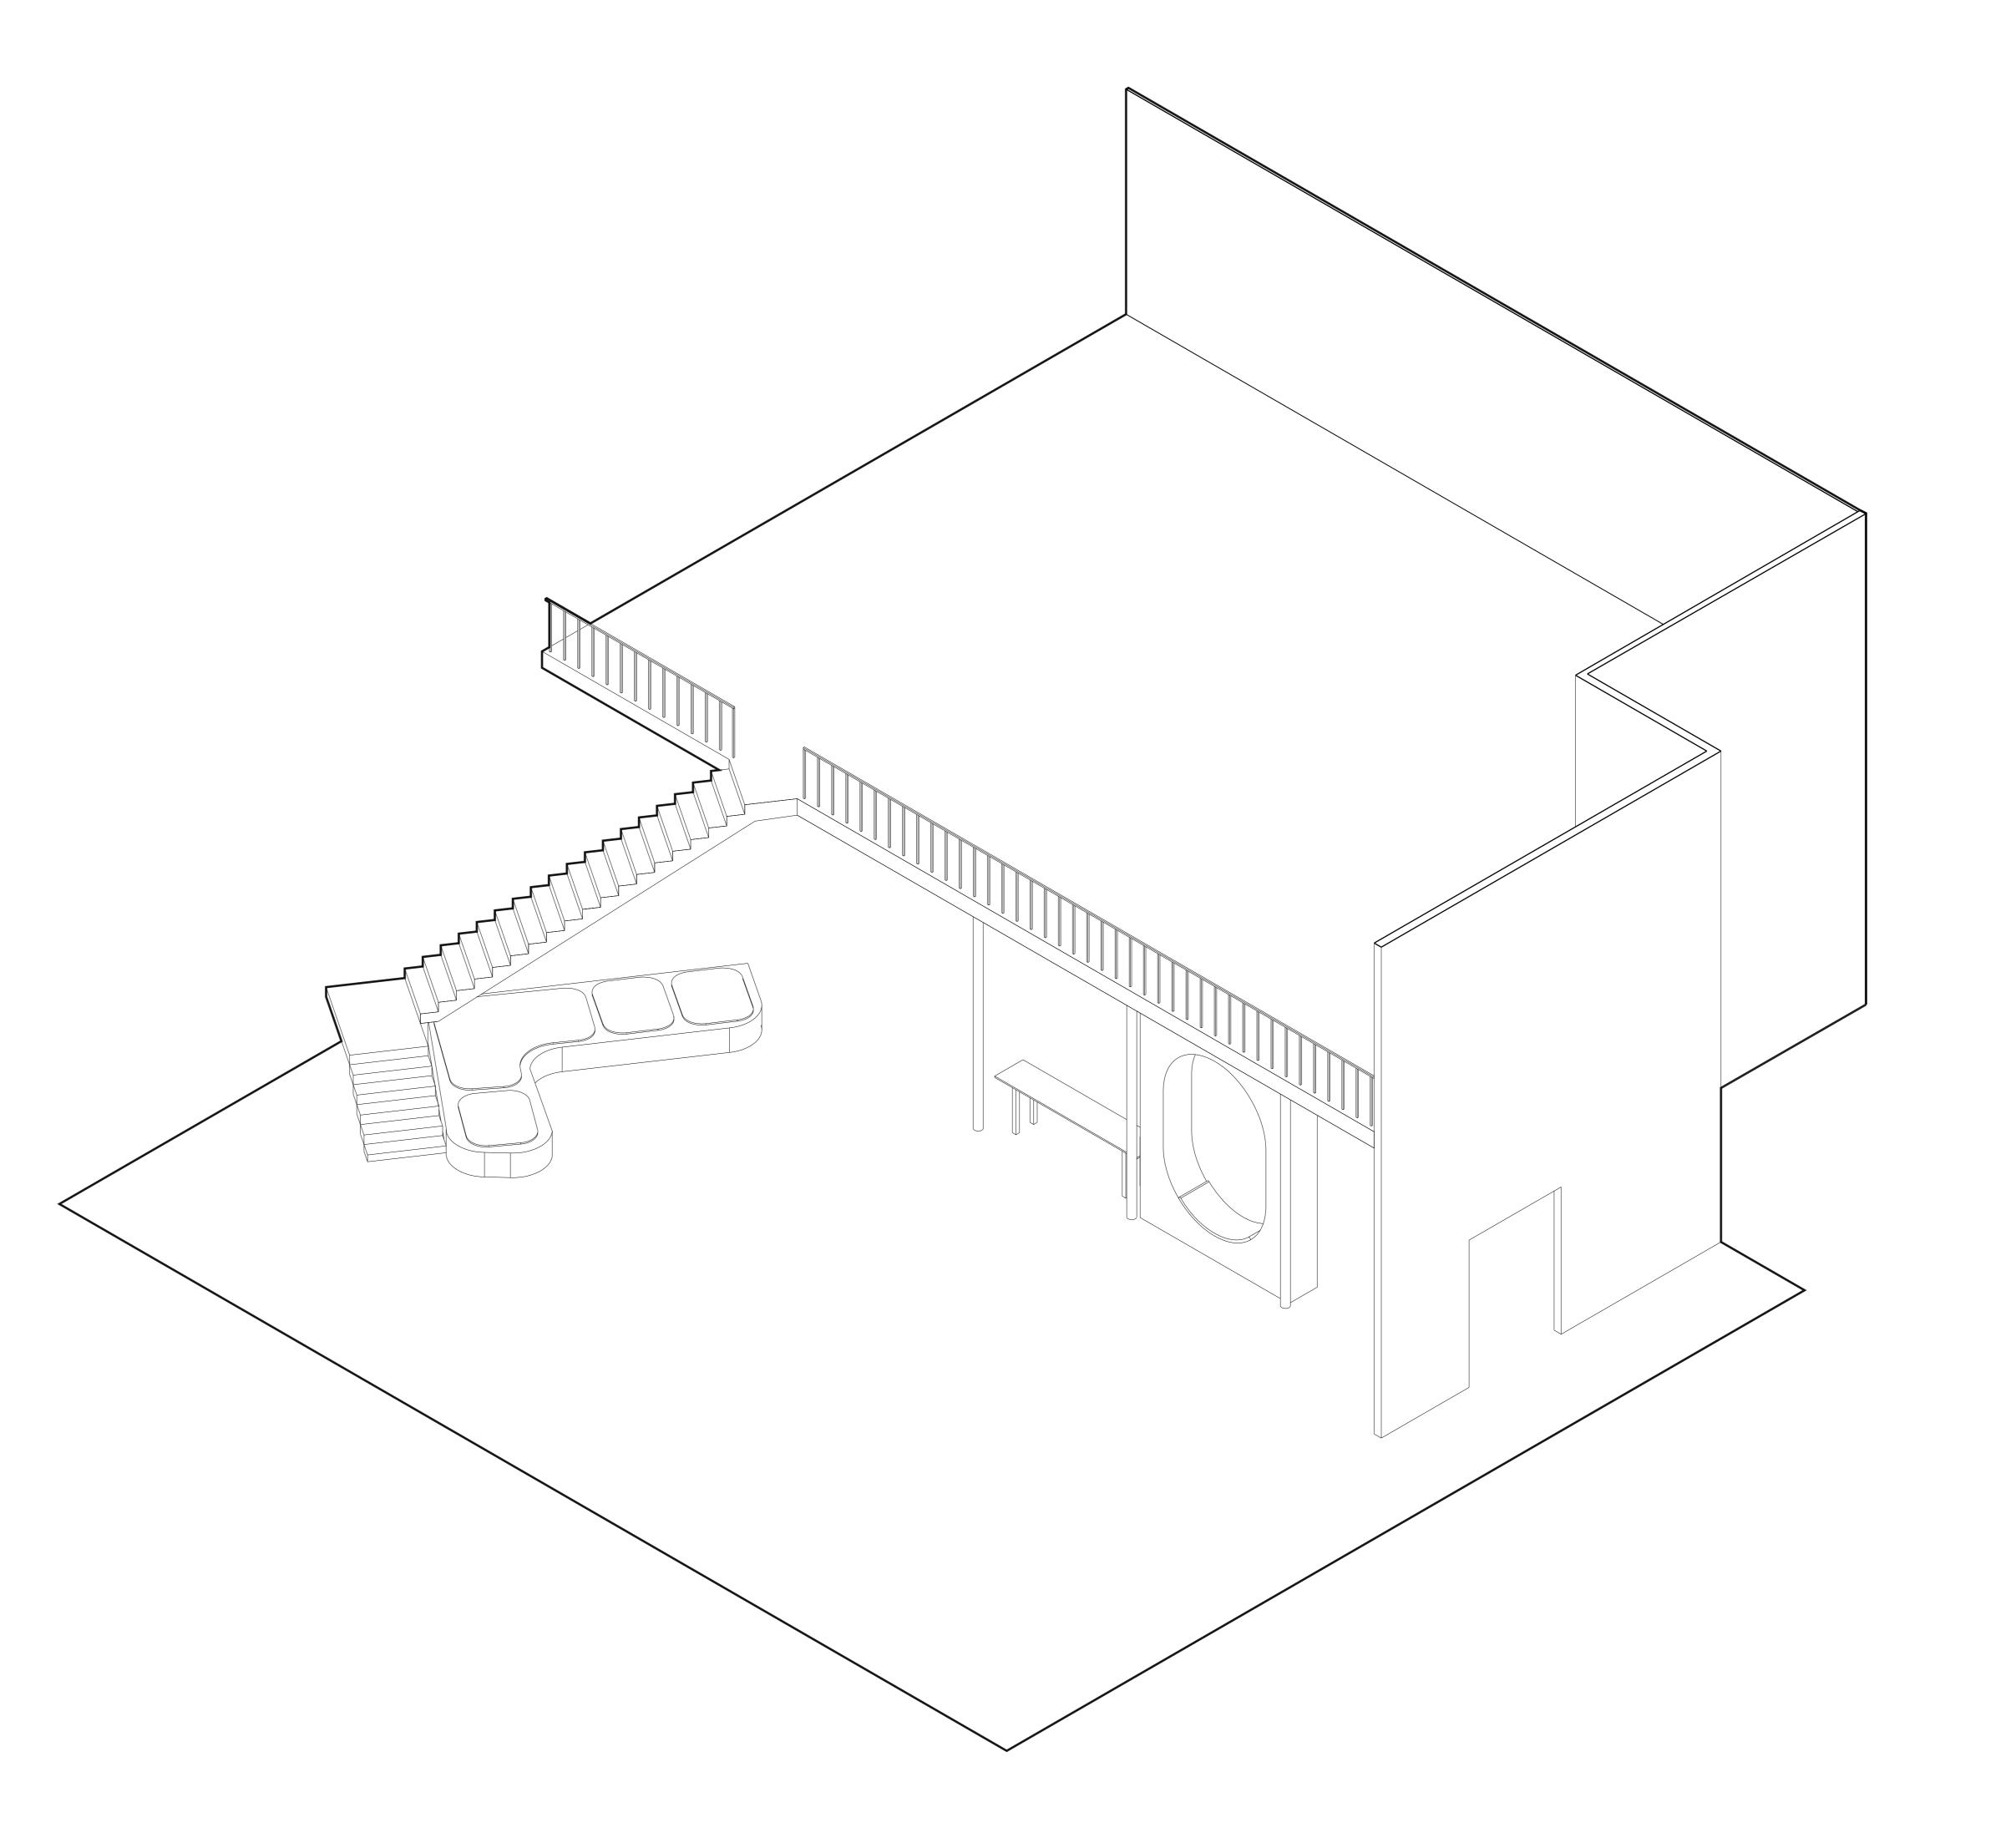


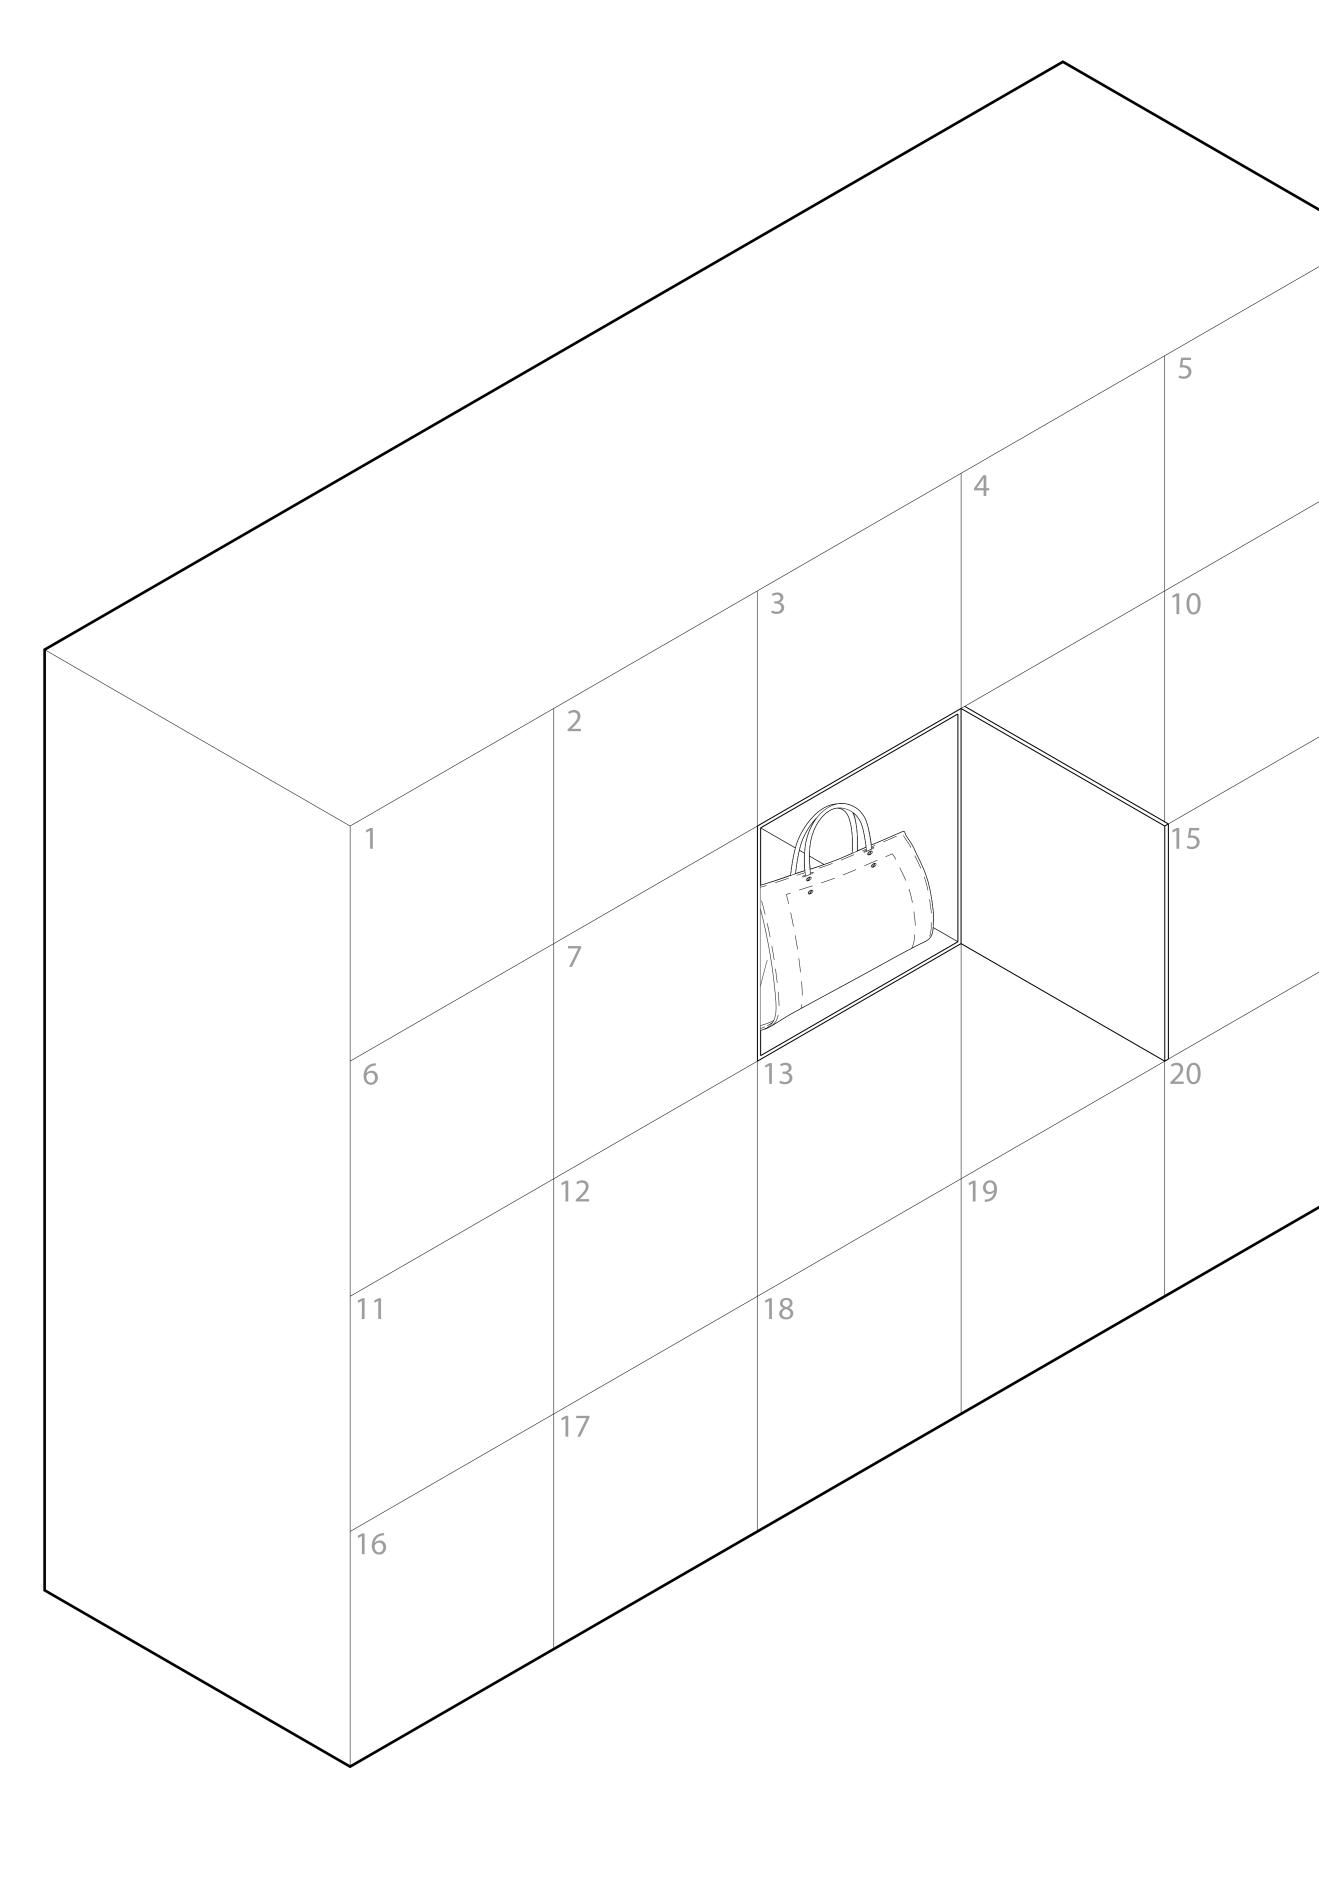

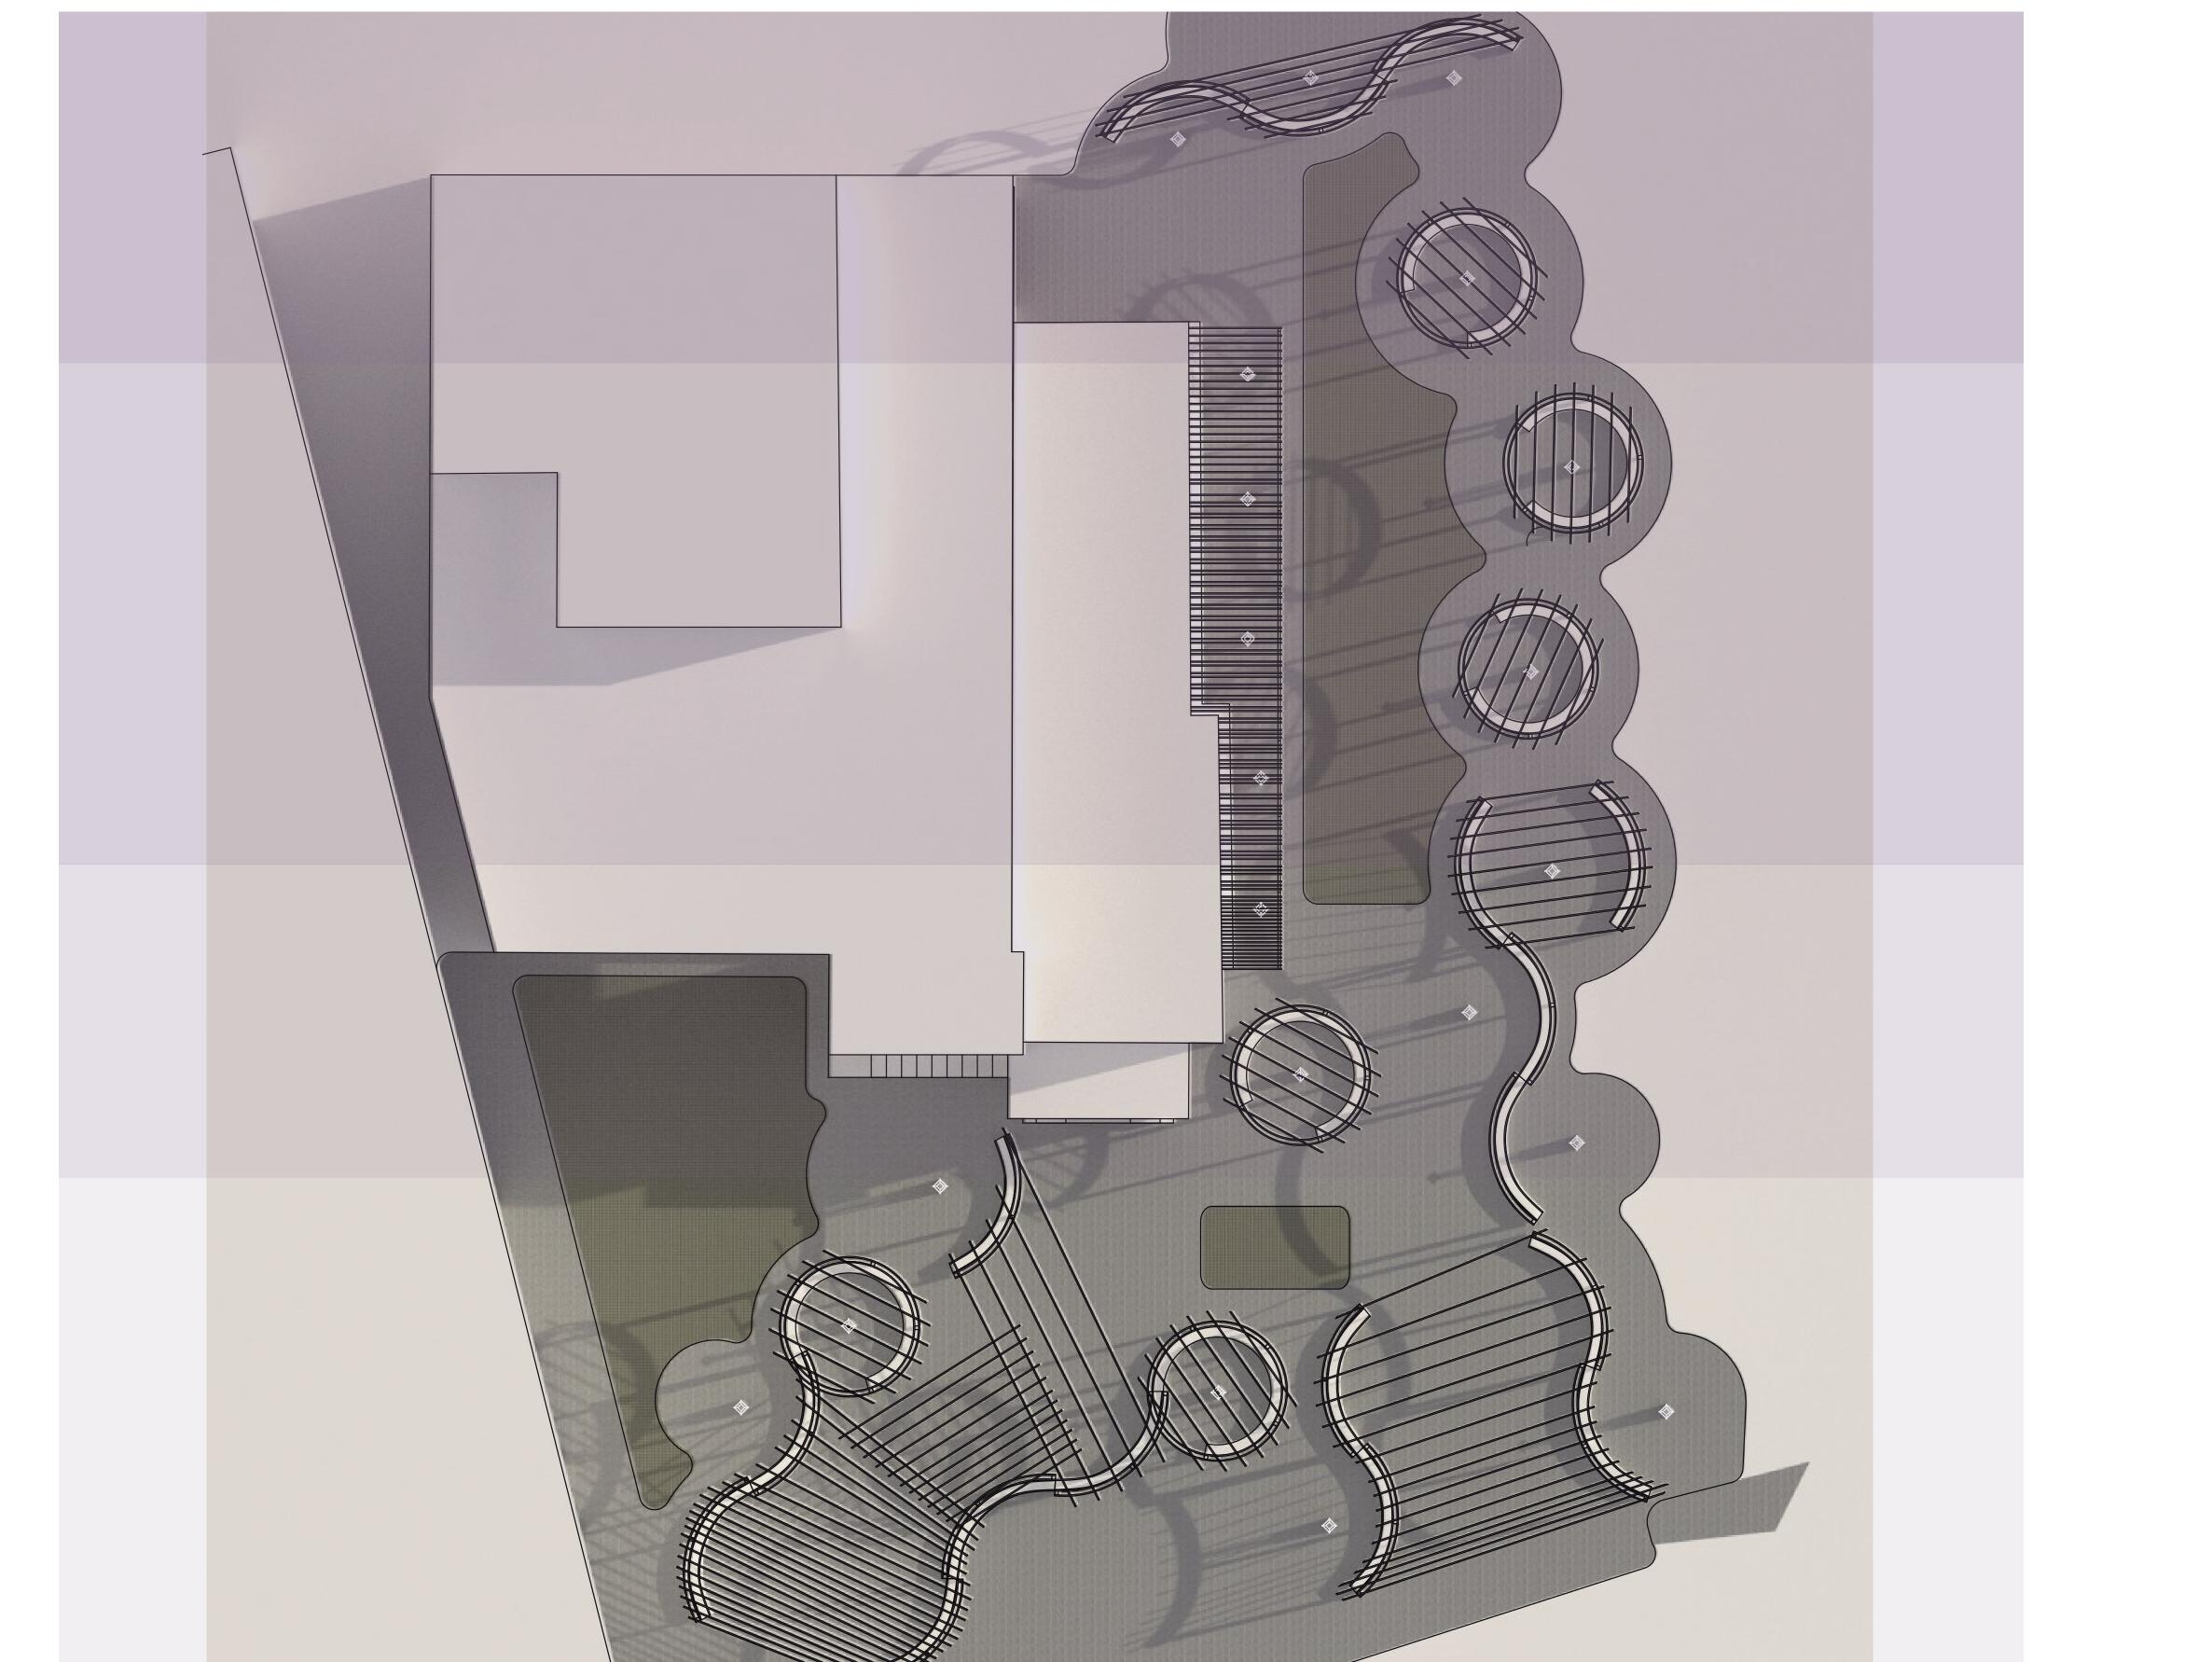

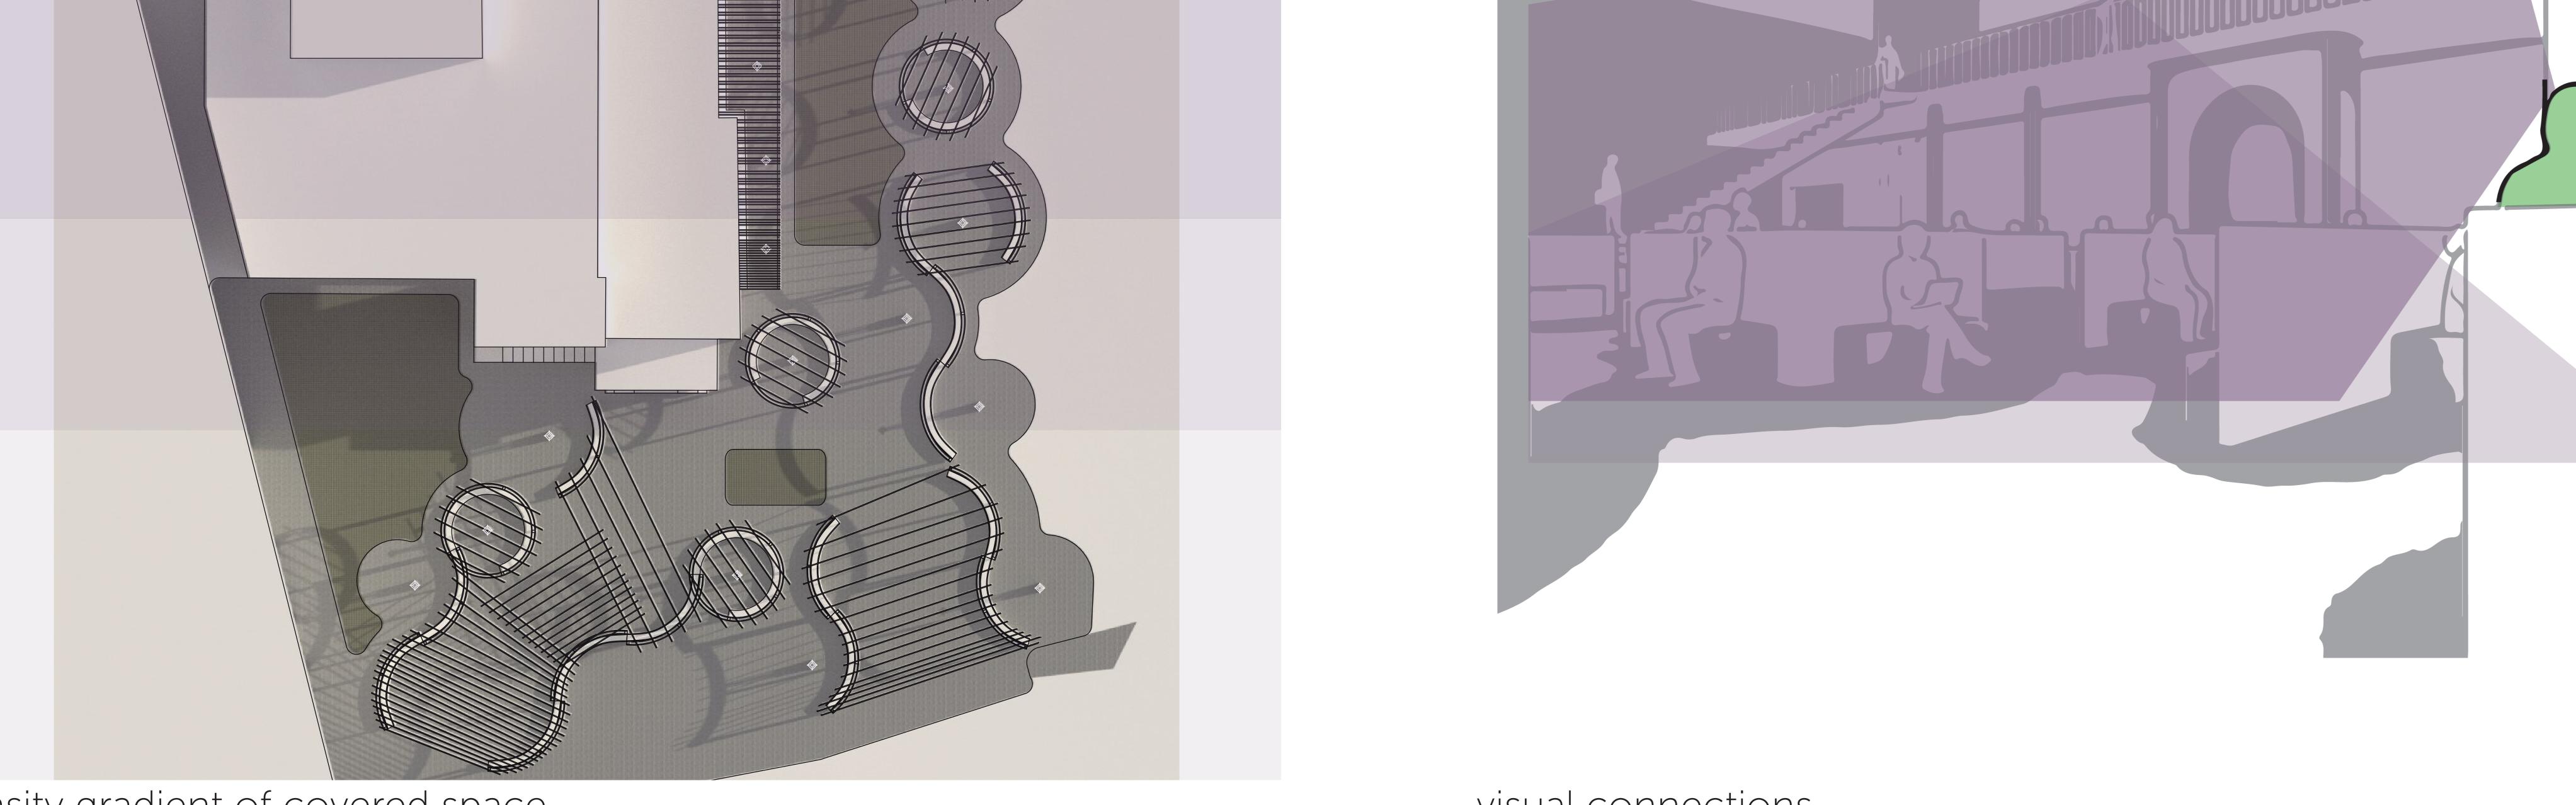



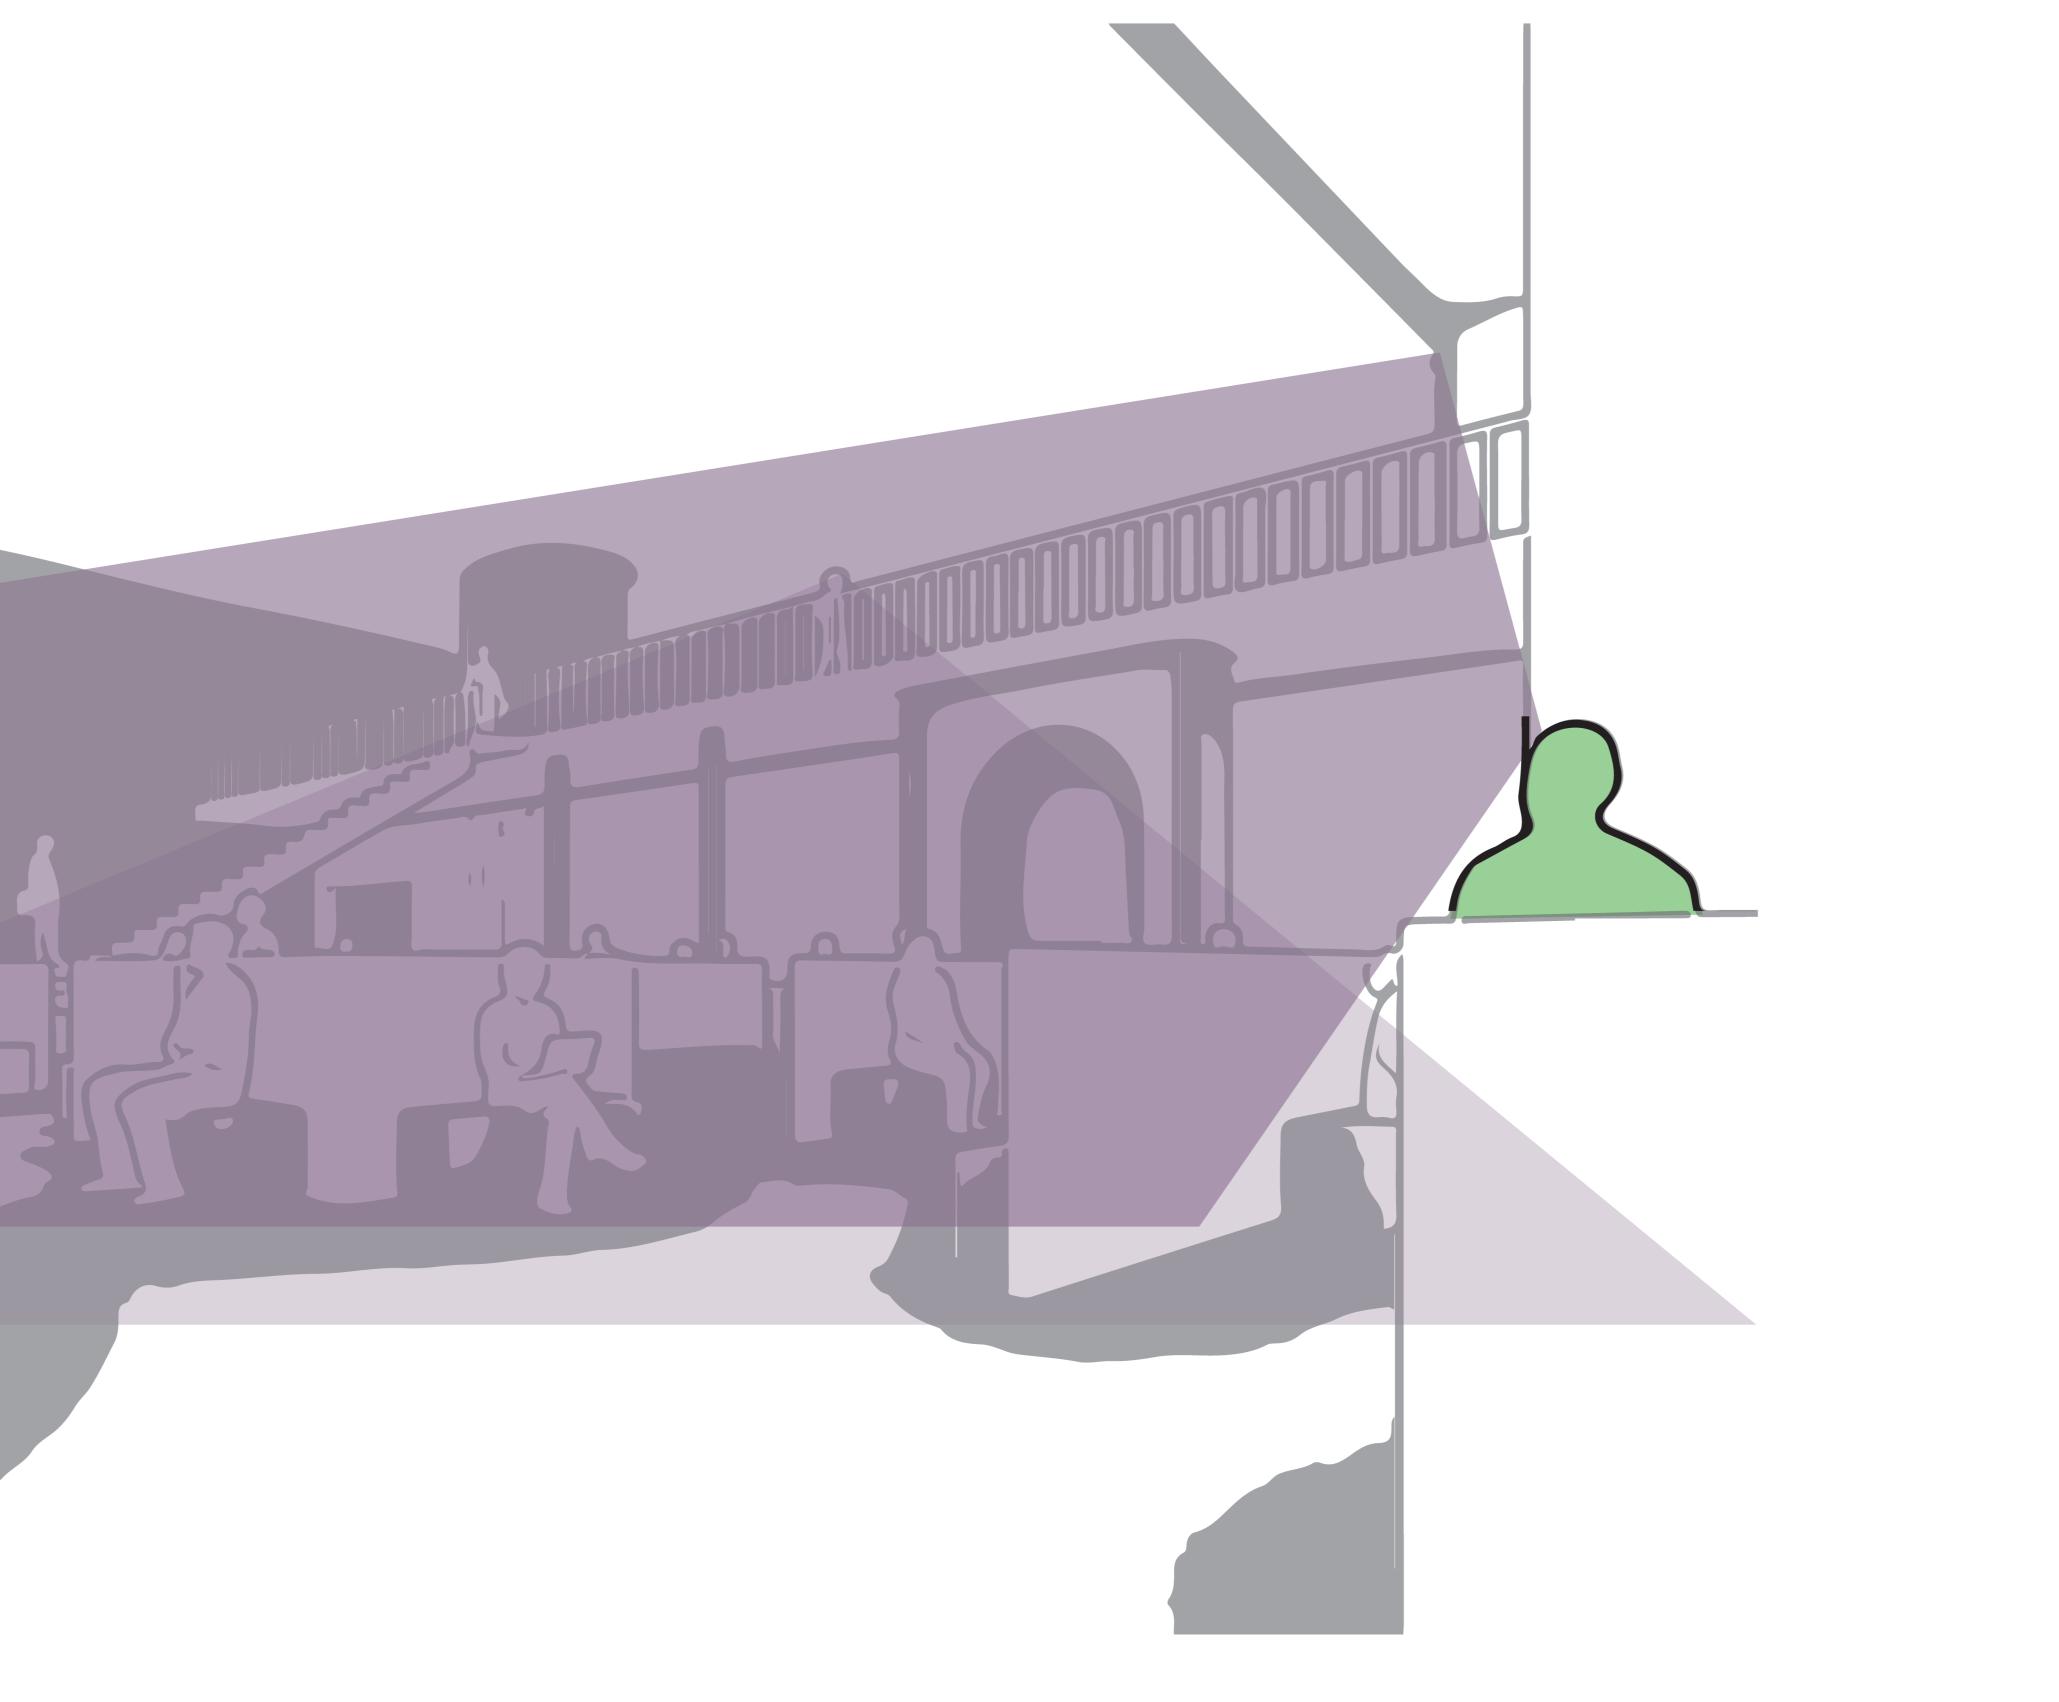

social connections

