
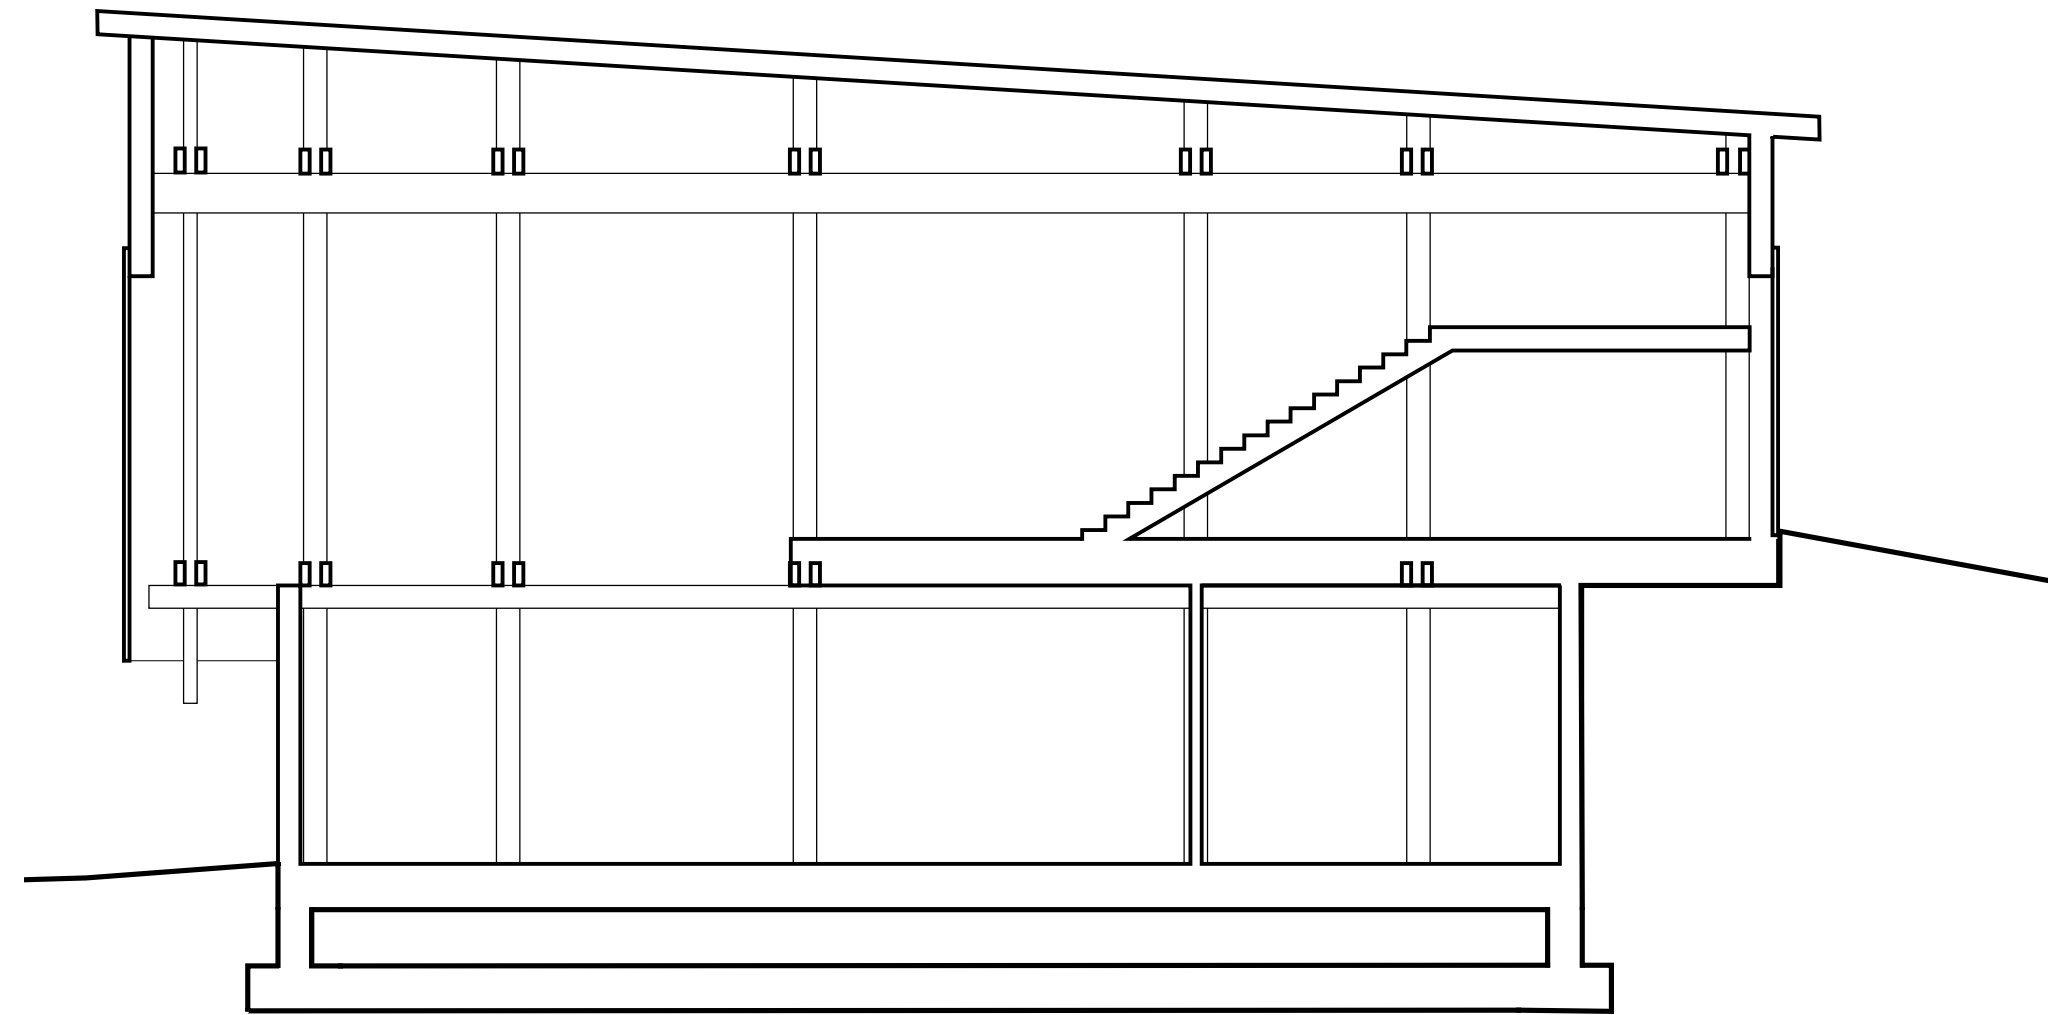


BUILDING MATTERS | ARCH2200
FINAL PROJECT
CATHERINE EVANS
FALL 2020



Design Assignment 4.0

Plan and Building Section (1/8" = 1'-0")

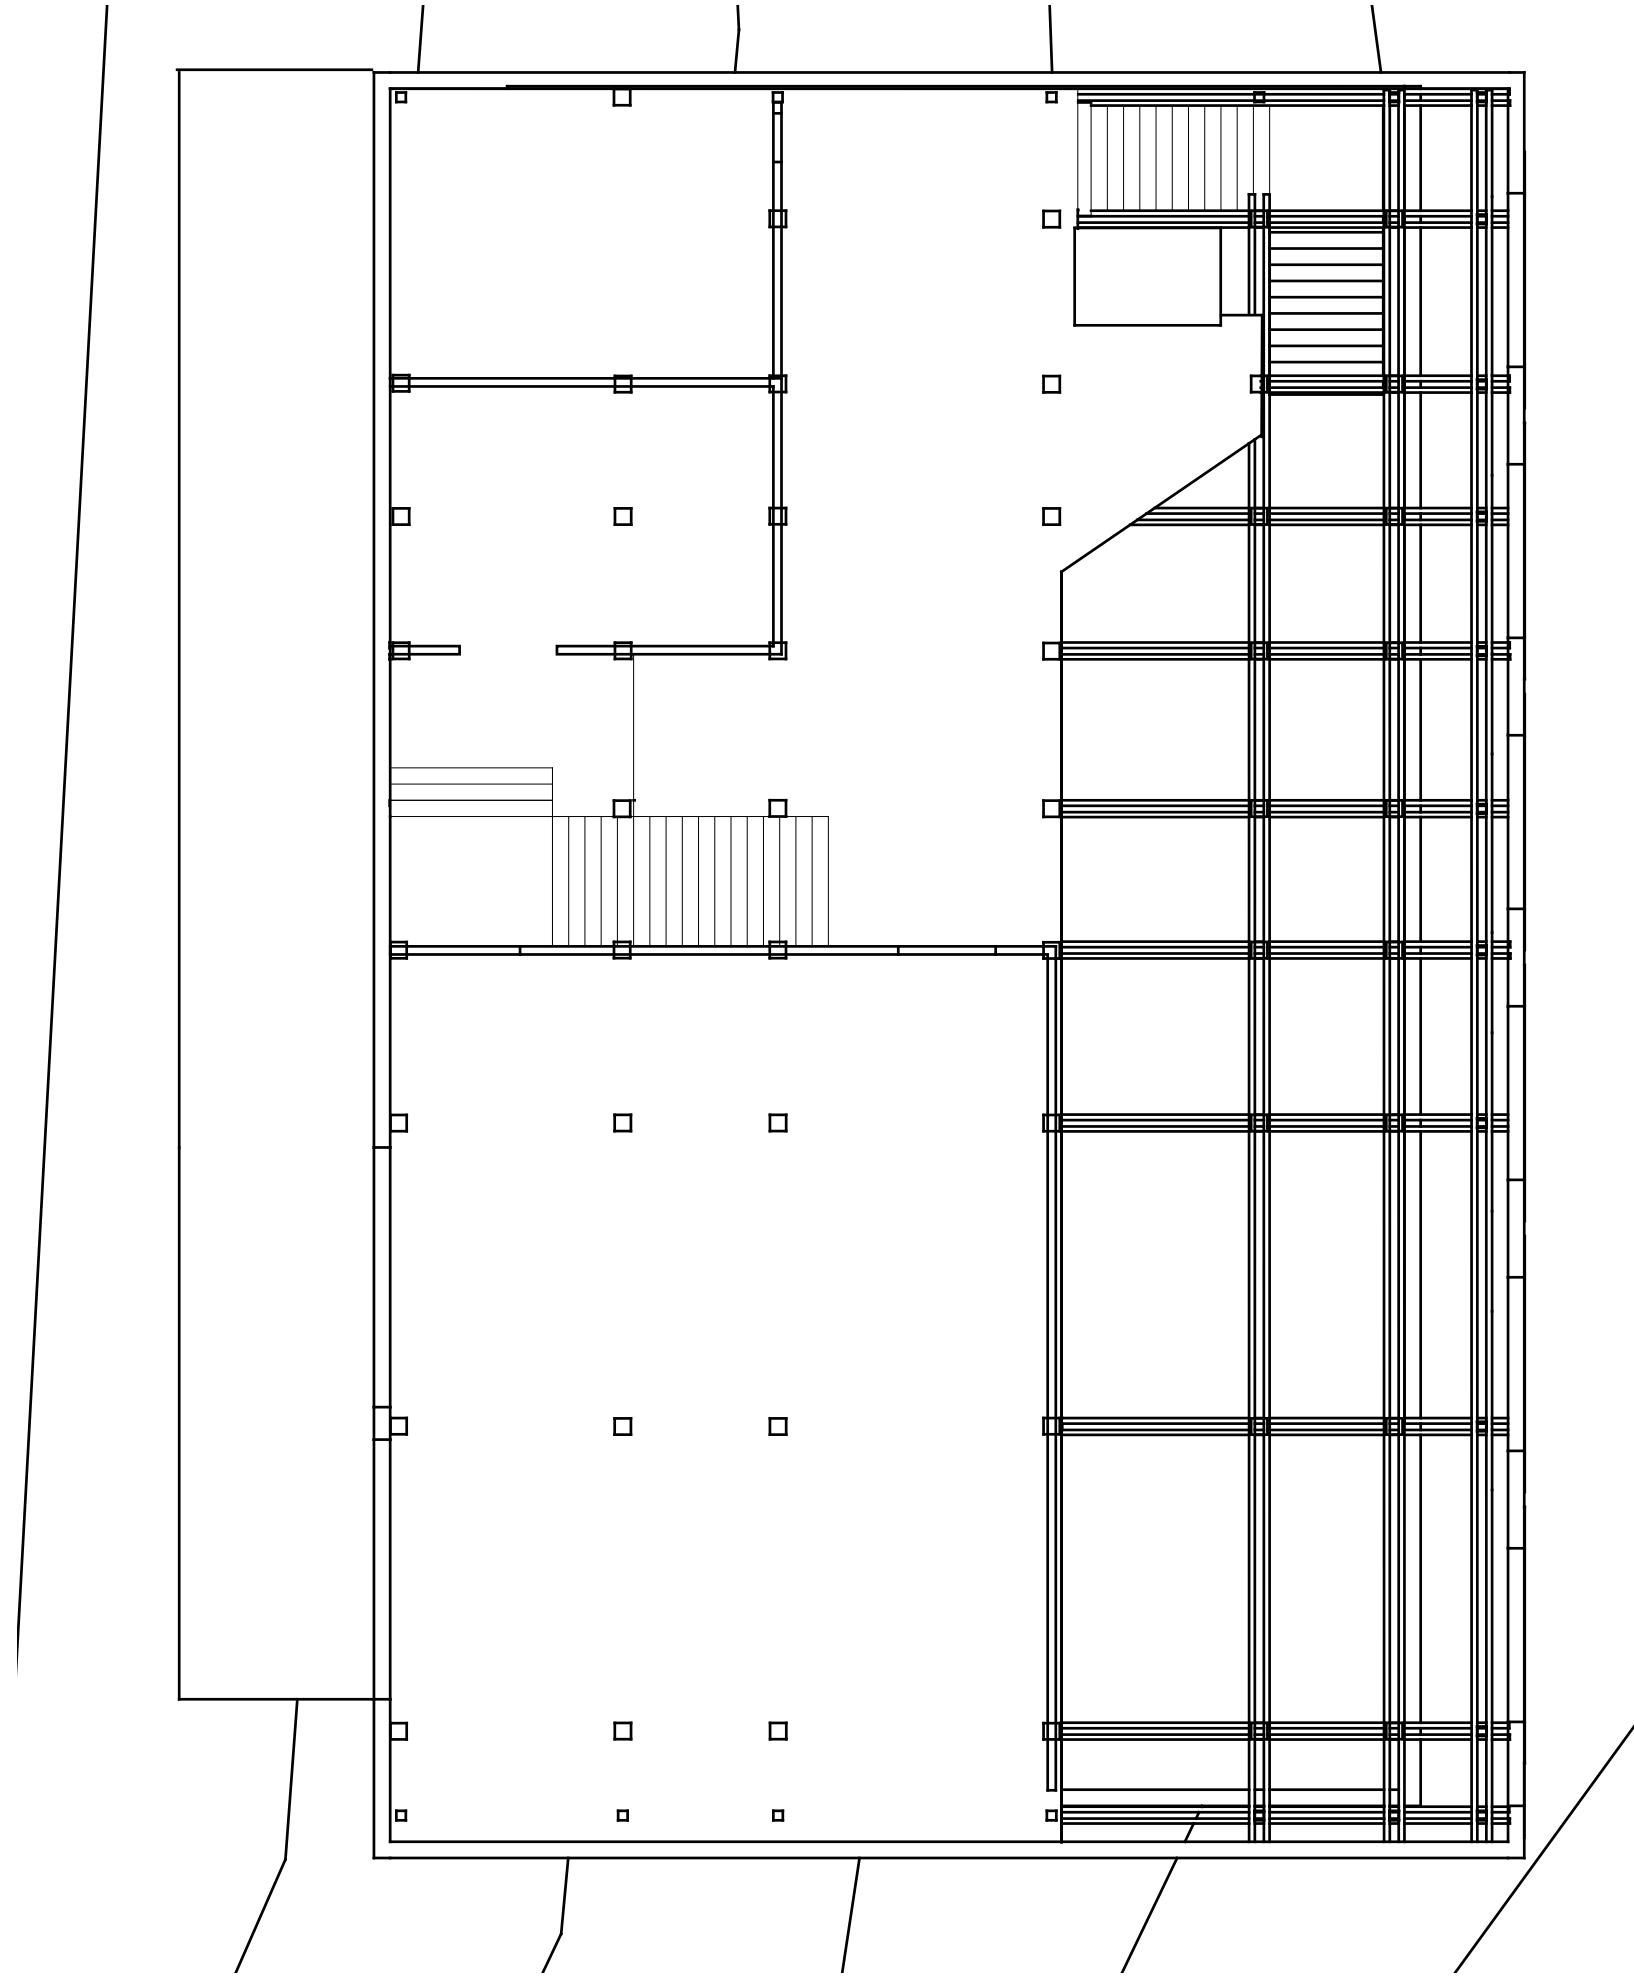


Design Assignment 4.0

Diagrams of Conditioned and Unconditioned Spaces from Plan and Building Section (1/8" = 1'-0")

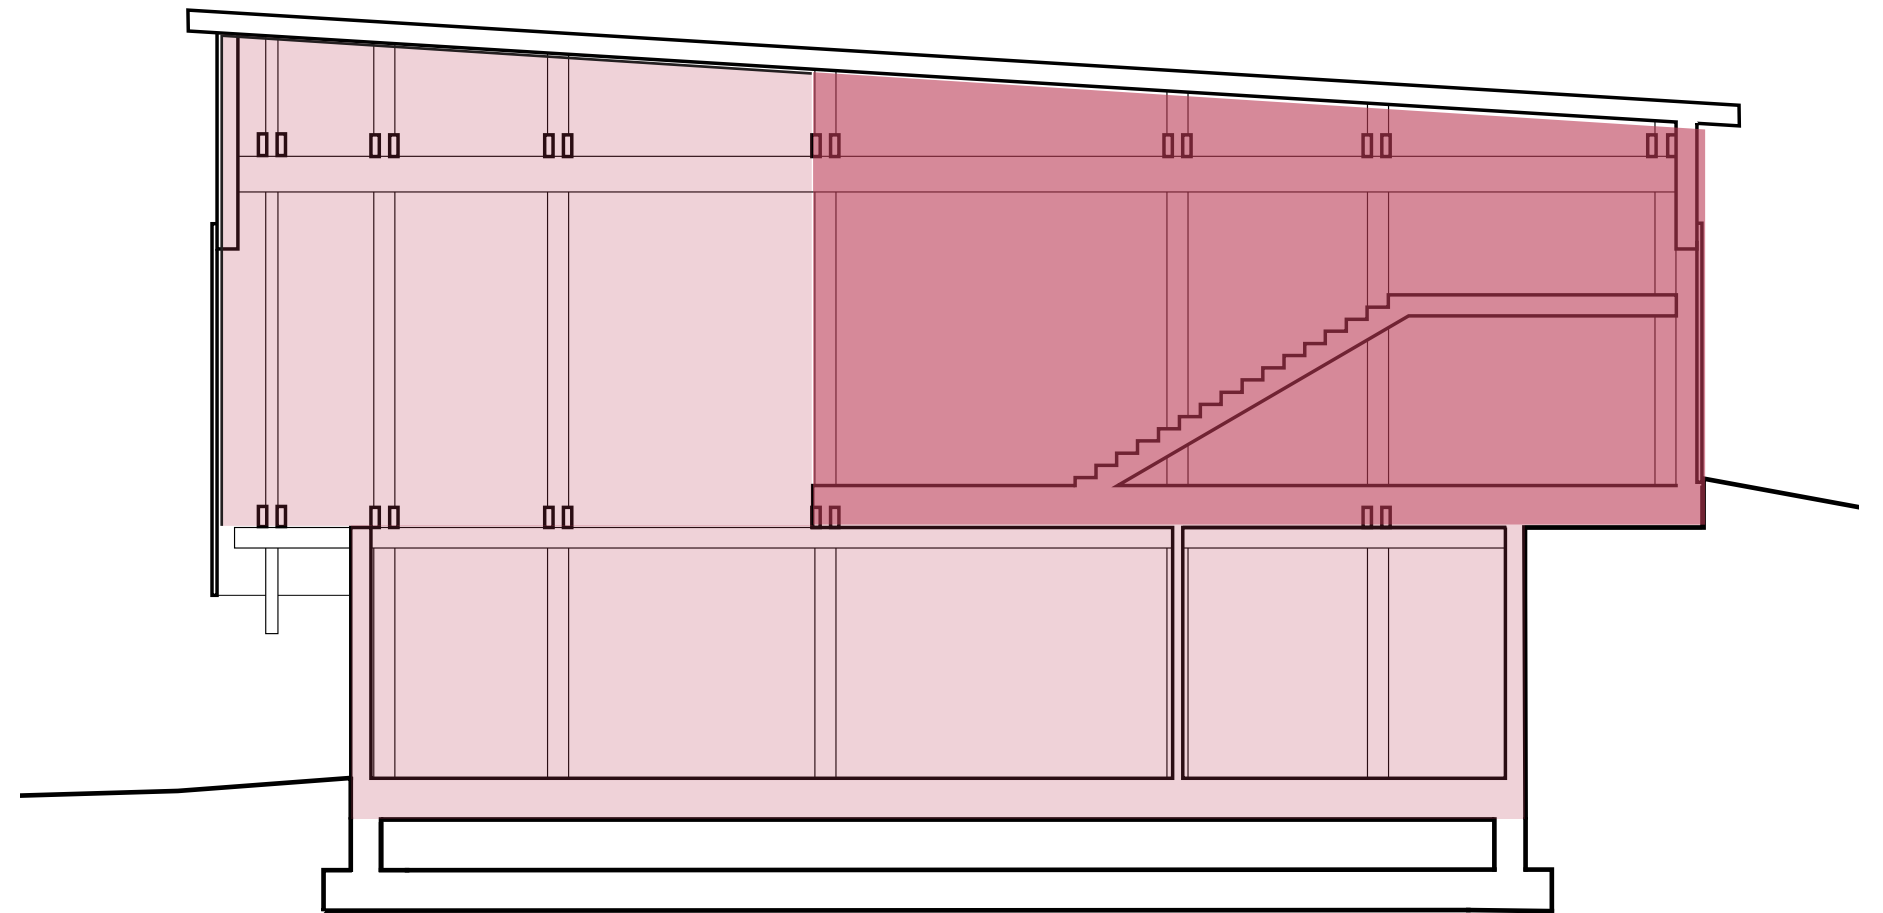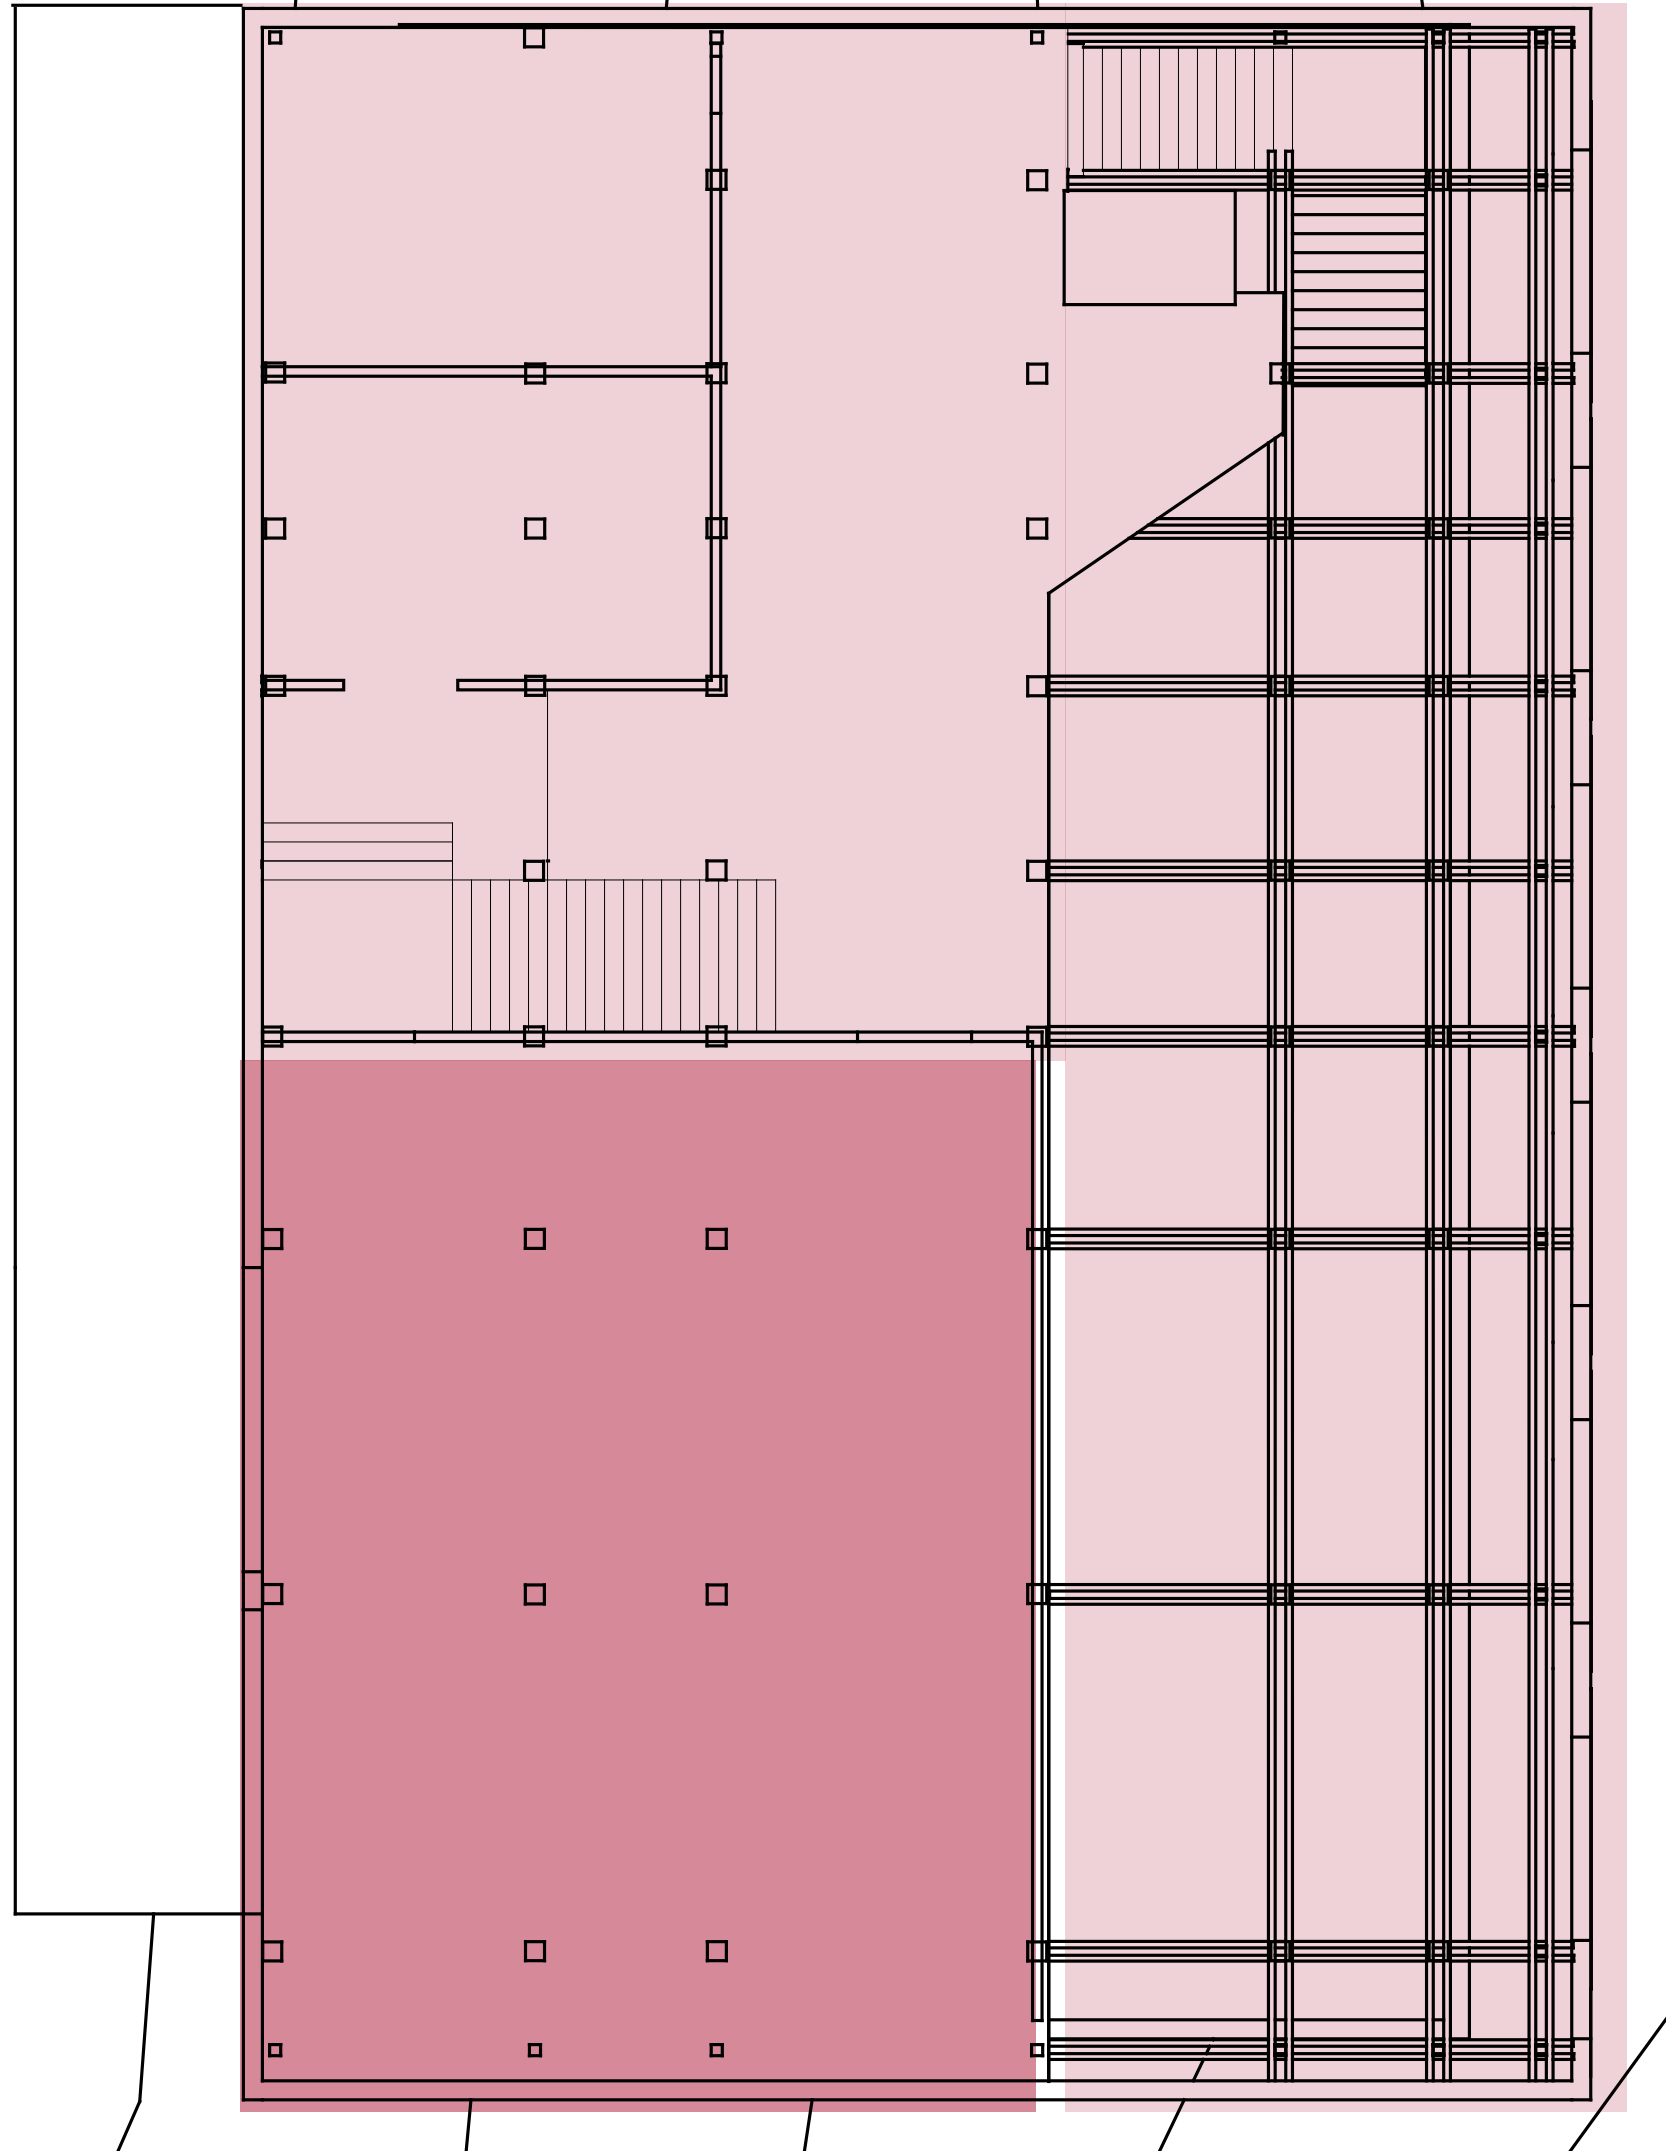


■ Unconditional Space
■ Conditional Space


Design Assignment 4.0
Design Inspiration Images

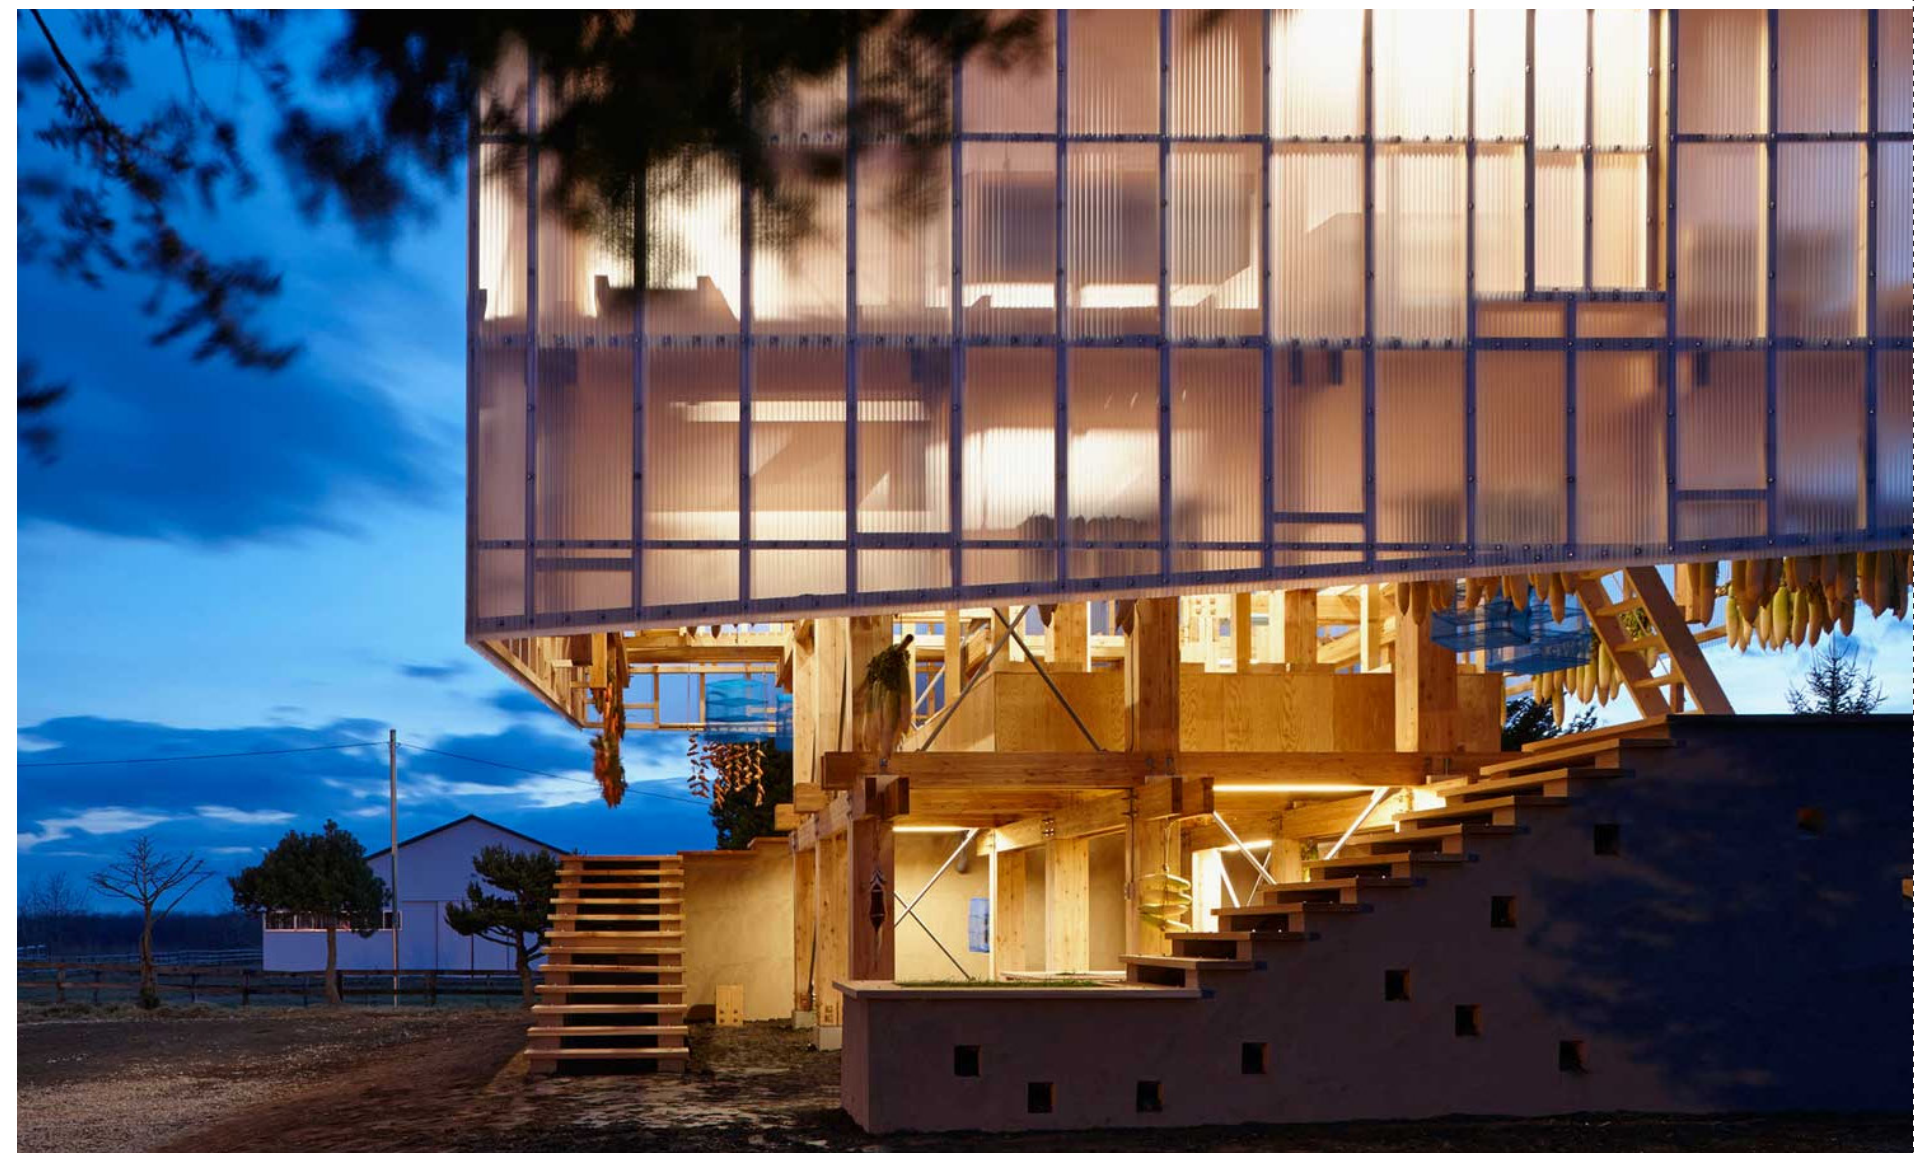

Design Assignment 4.0
Detail Building Section

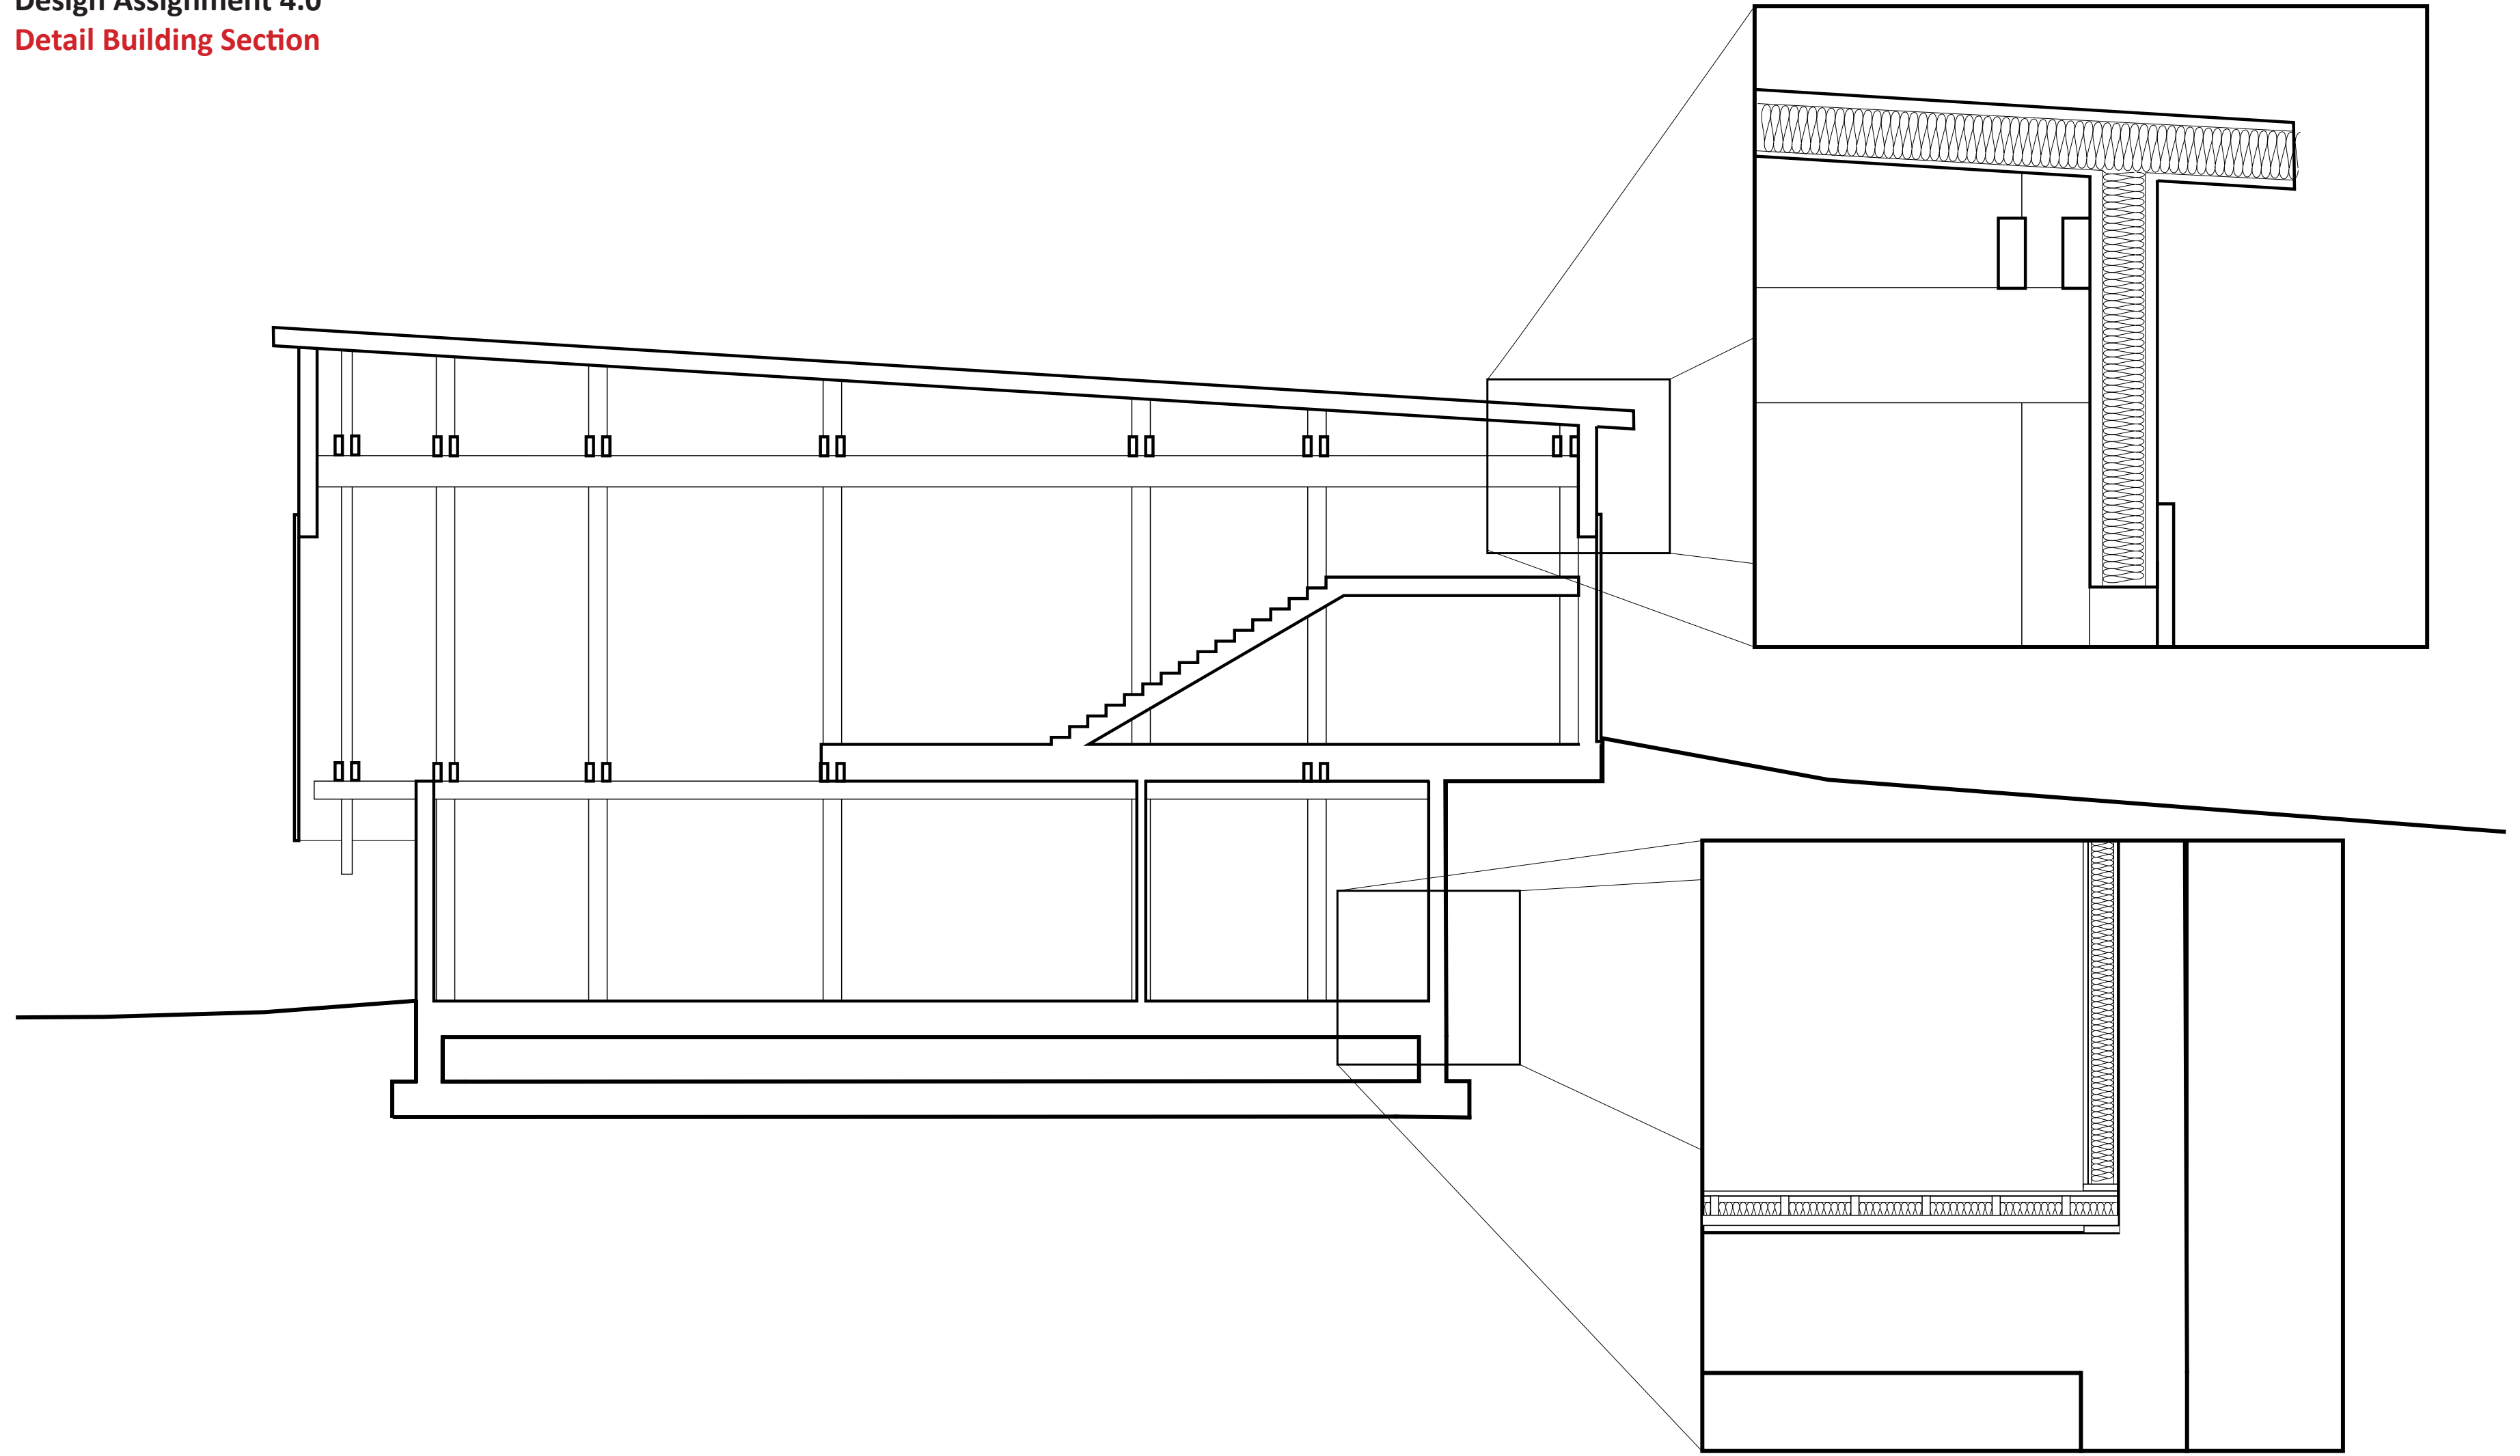


Design Assignment 4.0
FOUNDATION

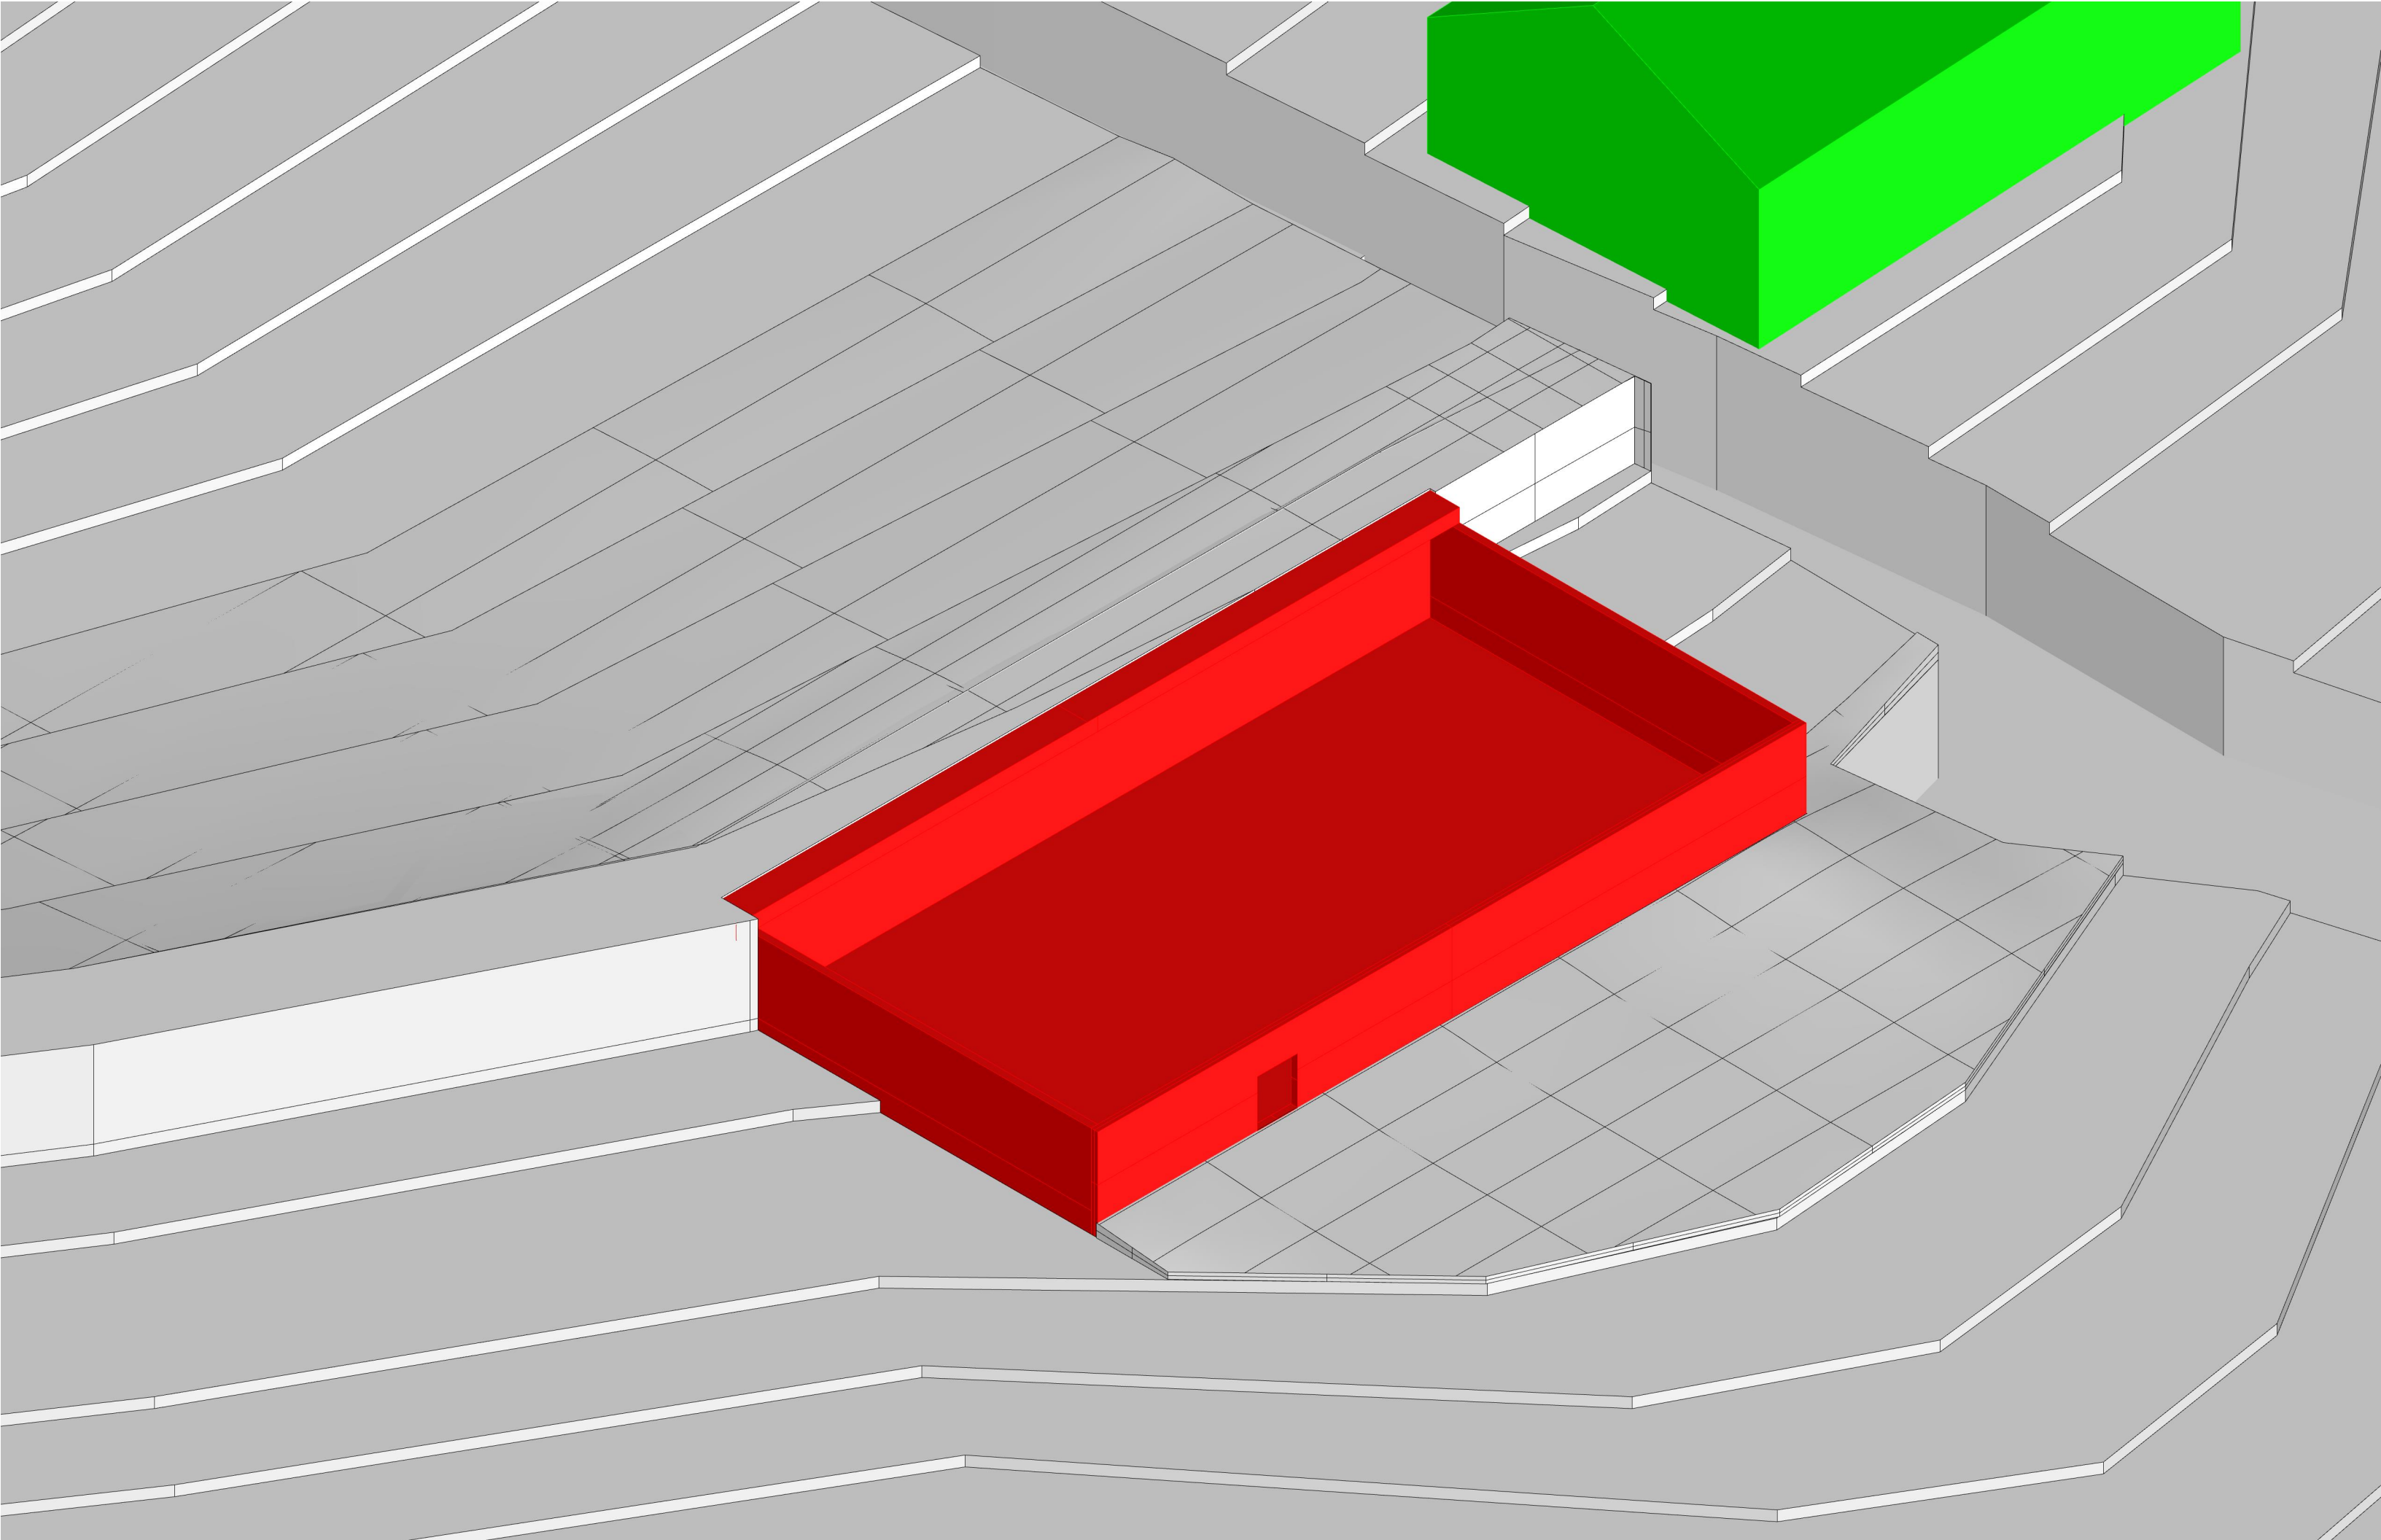


Design Assignment 4.0

GROUND FLOOR PLATFORM

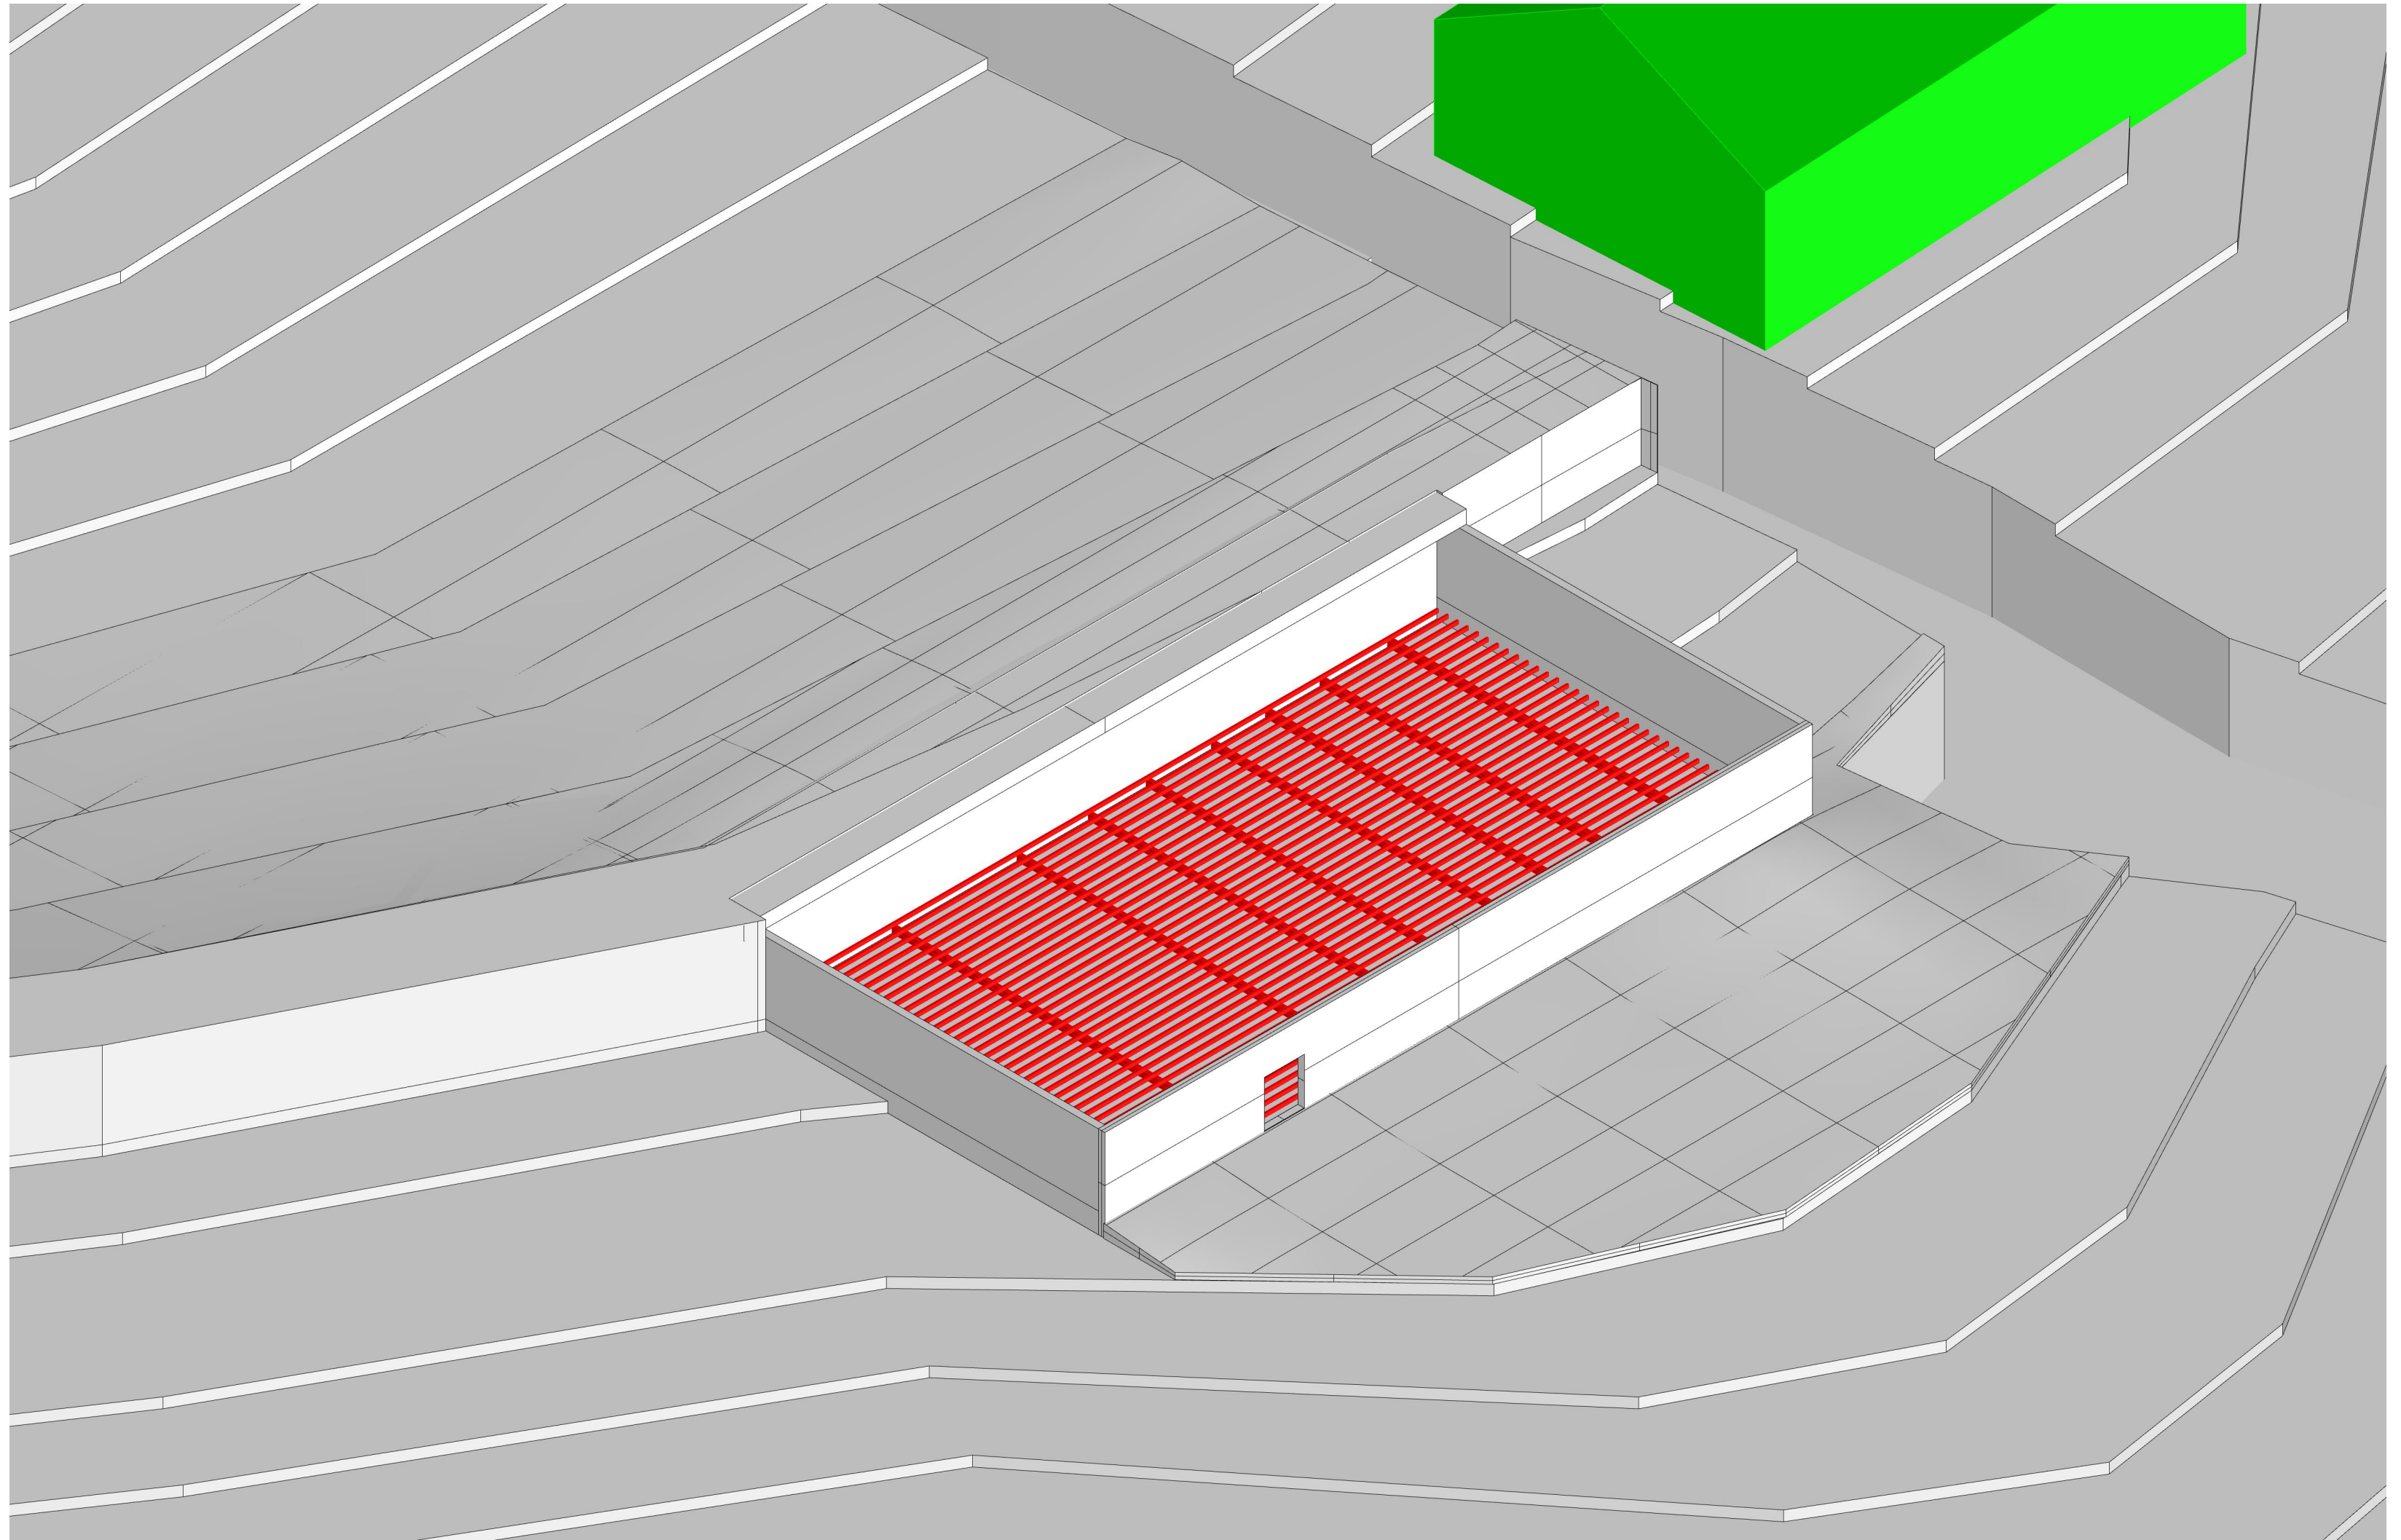


Design Assignment 4.0
GROUND FLOOR SHEATHING

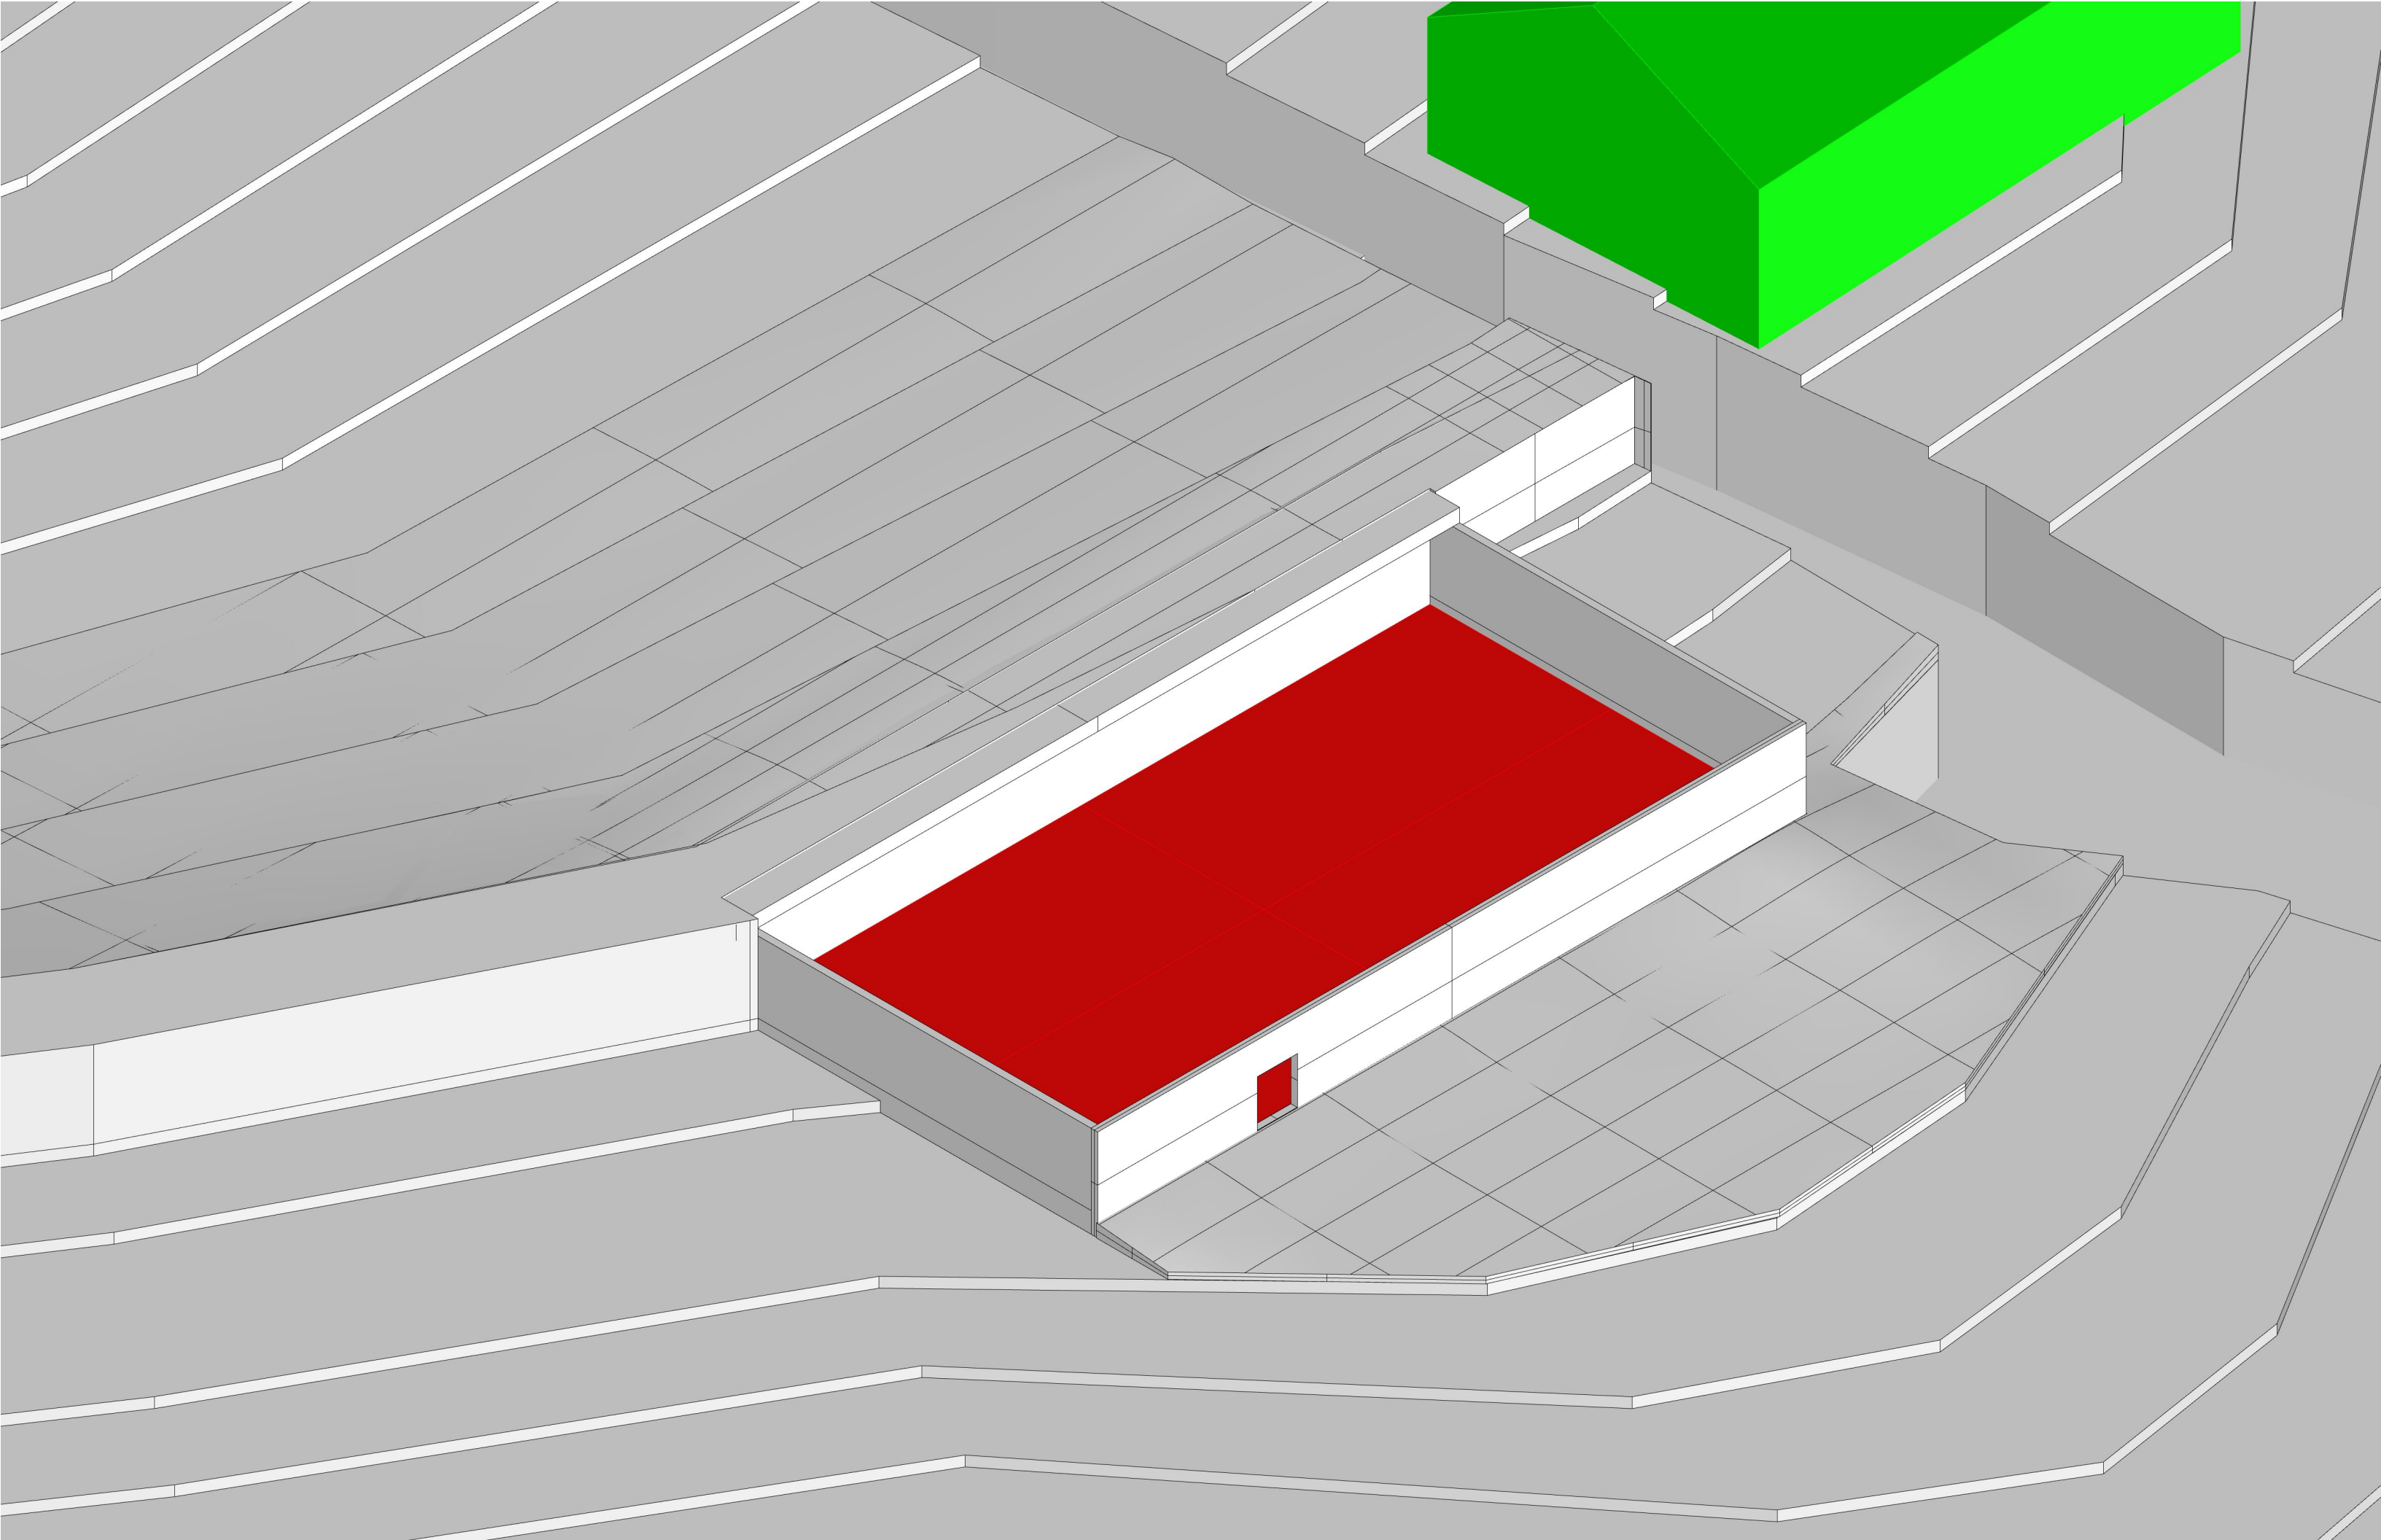


Design Assignment 4.0

GROUND FLOOR WALL FRAME

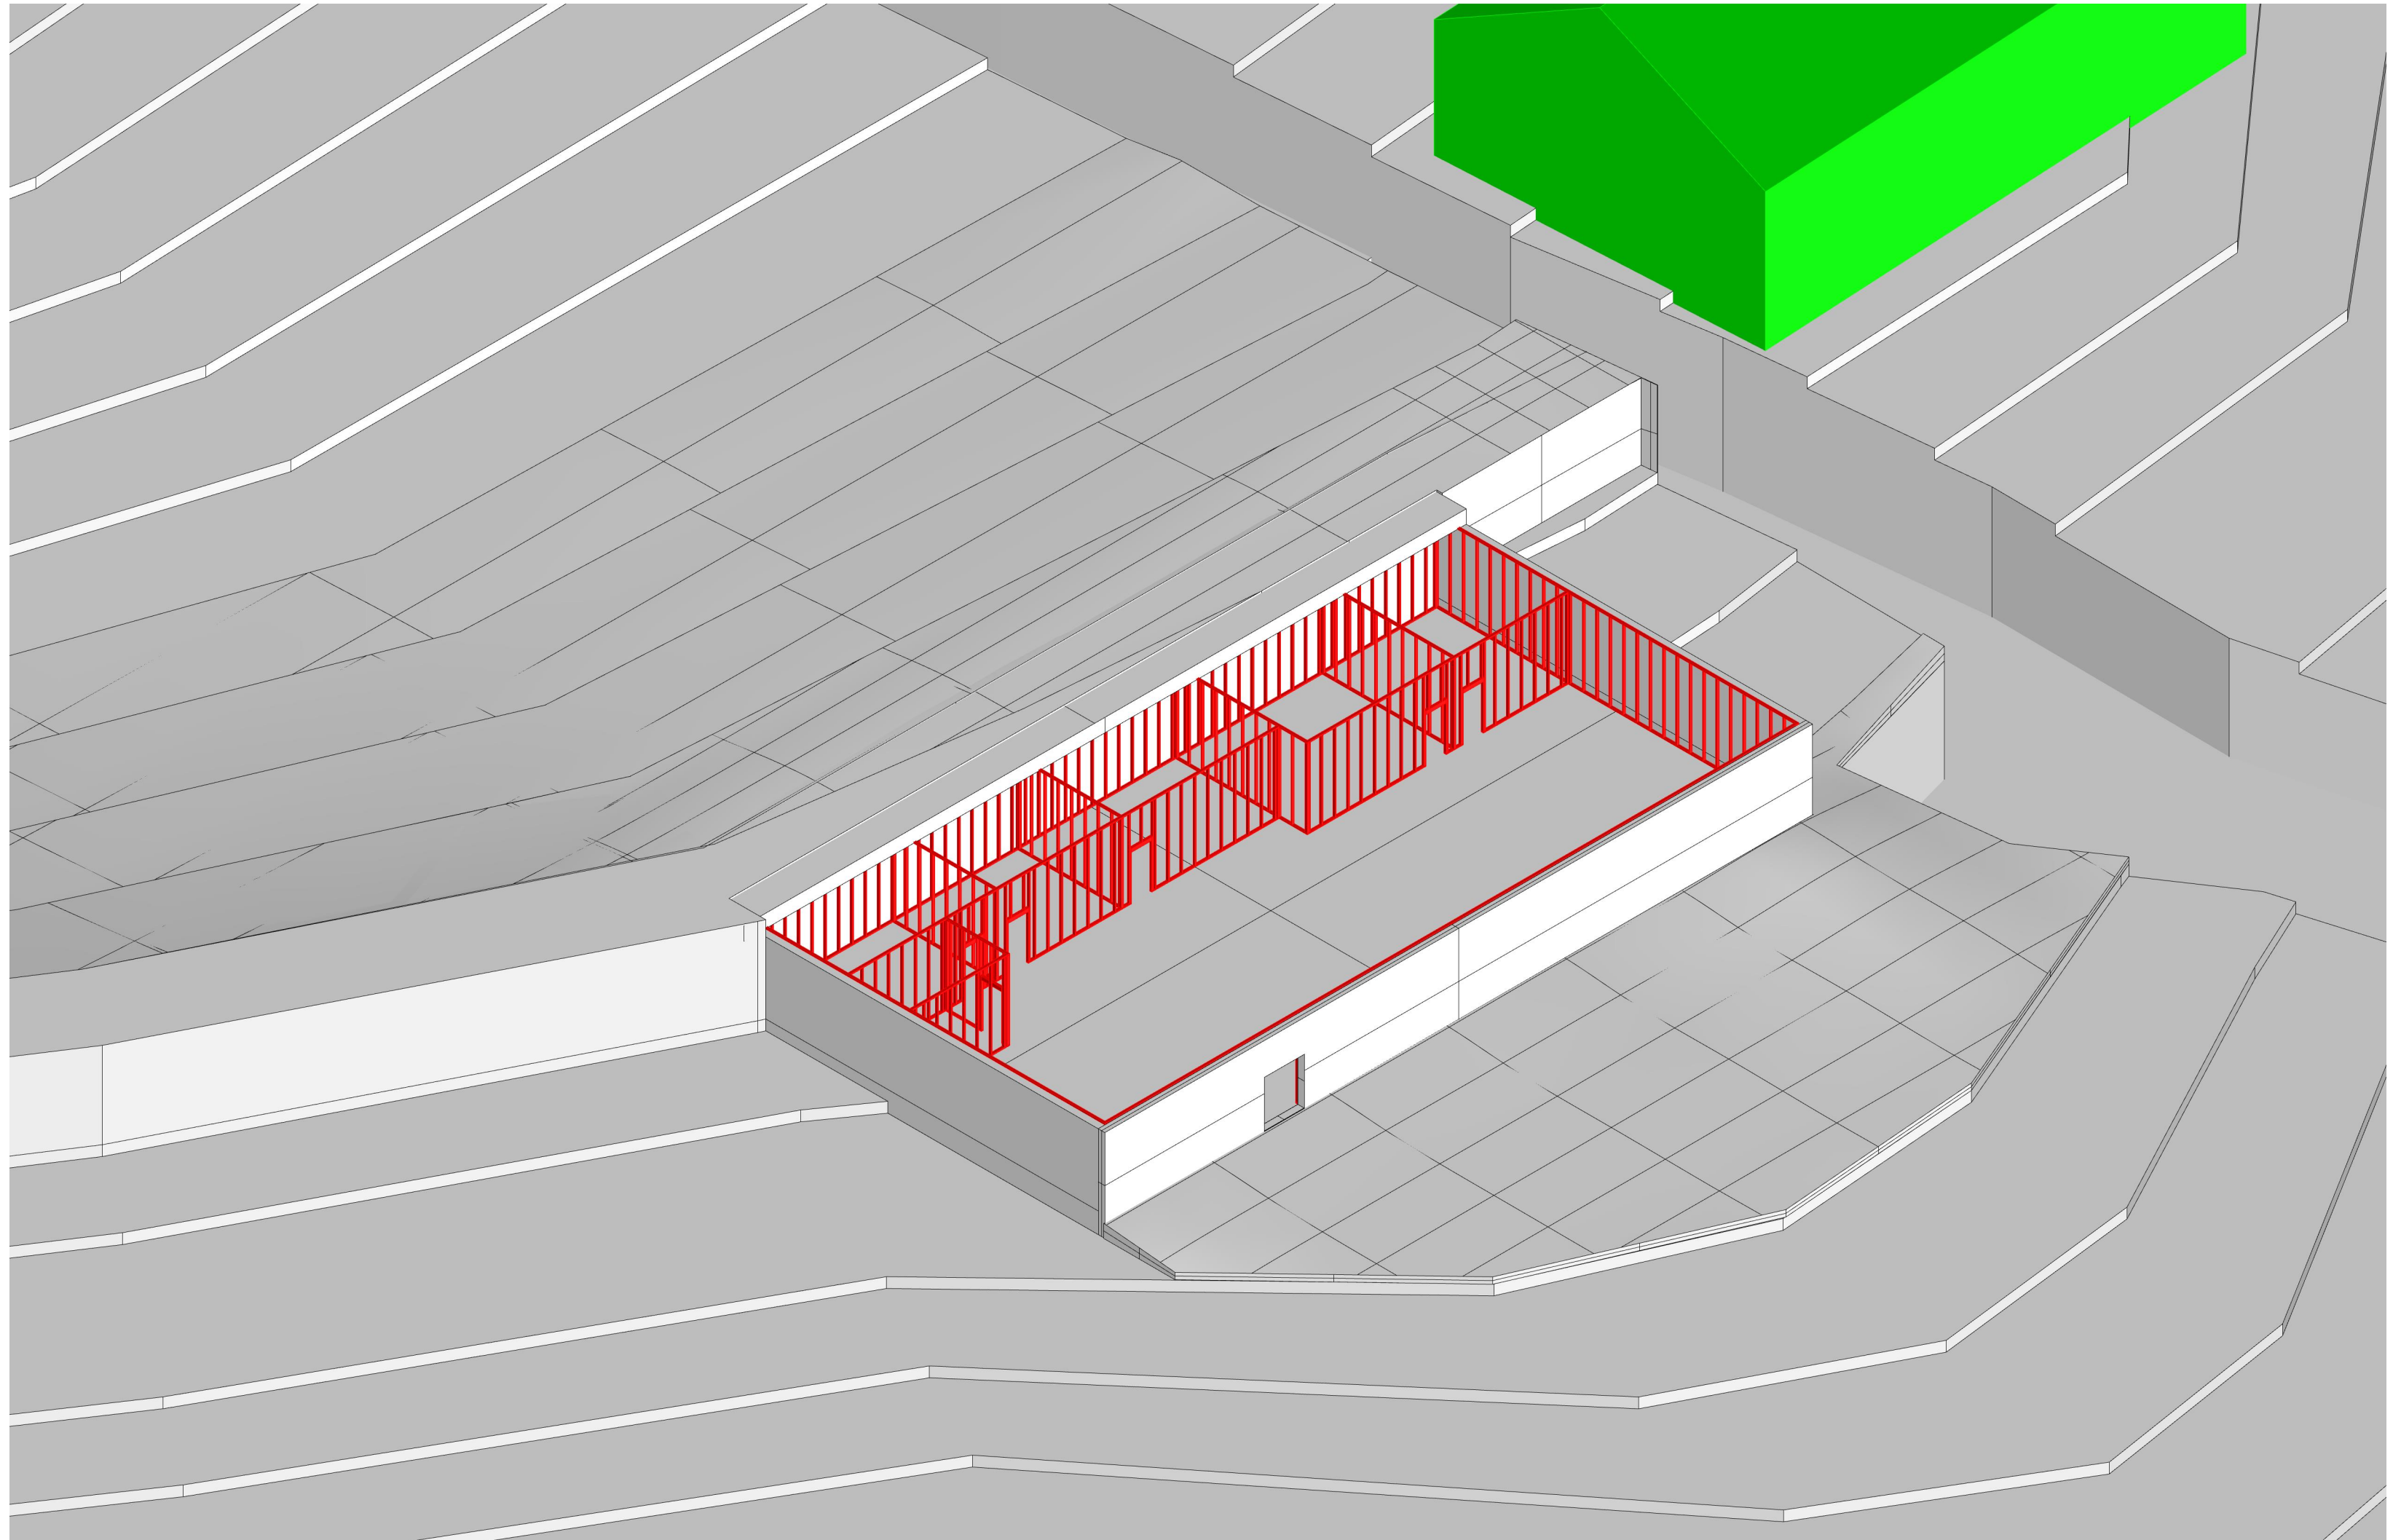


Design Assignment 4.0

UPPER FLOOR PLATFORM AND SHEATHING

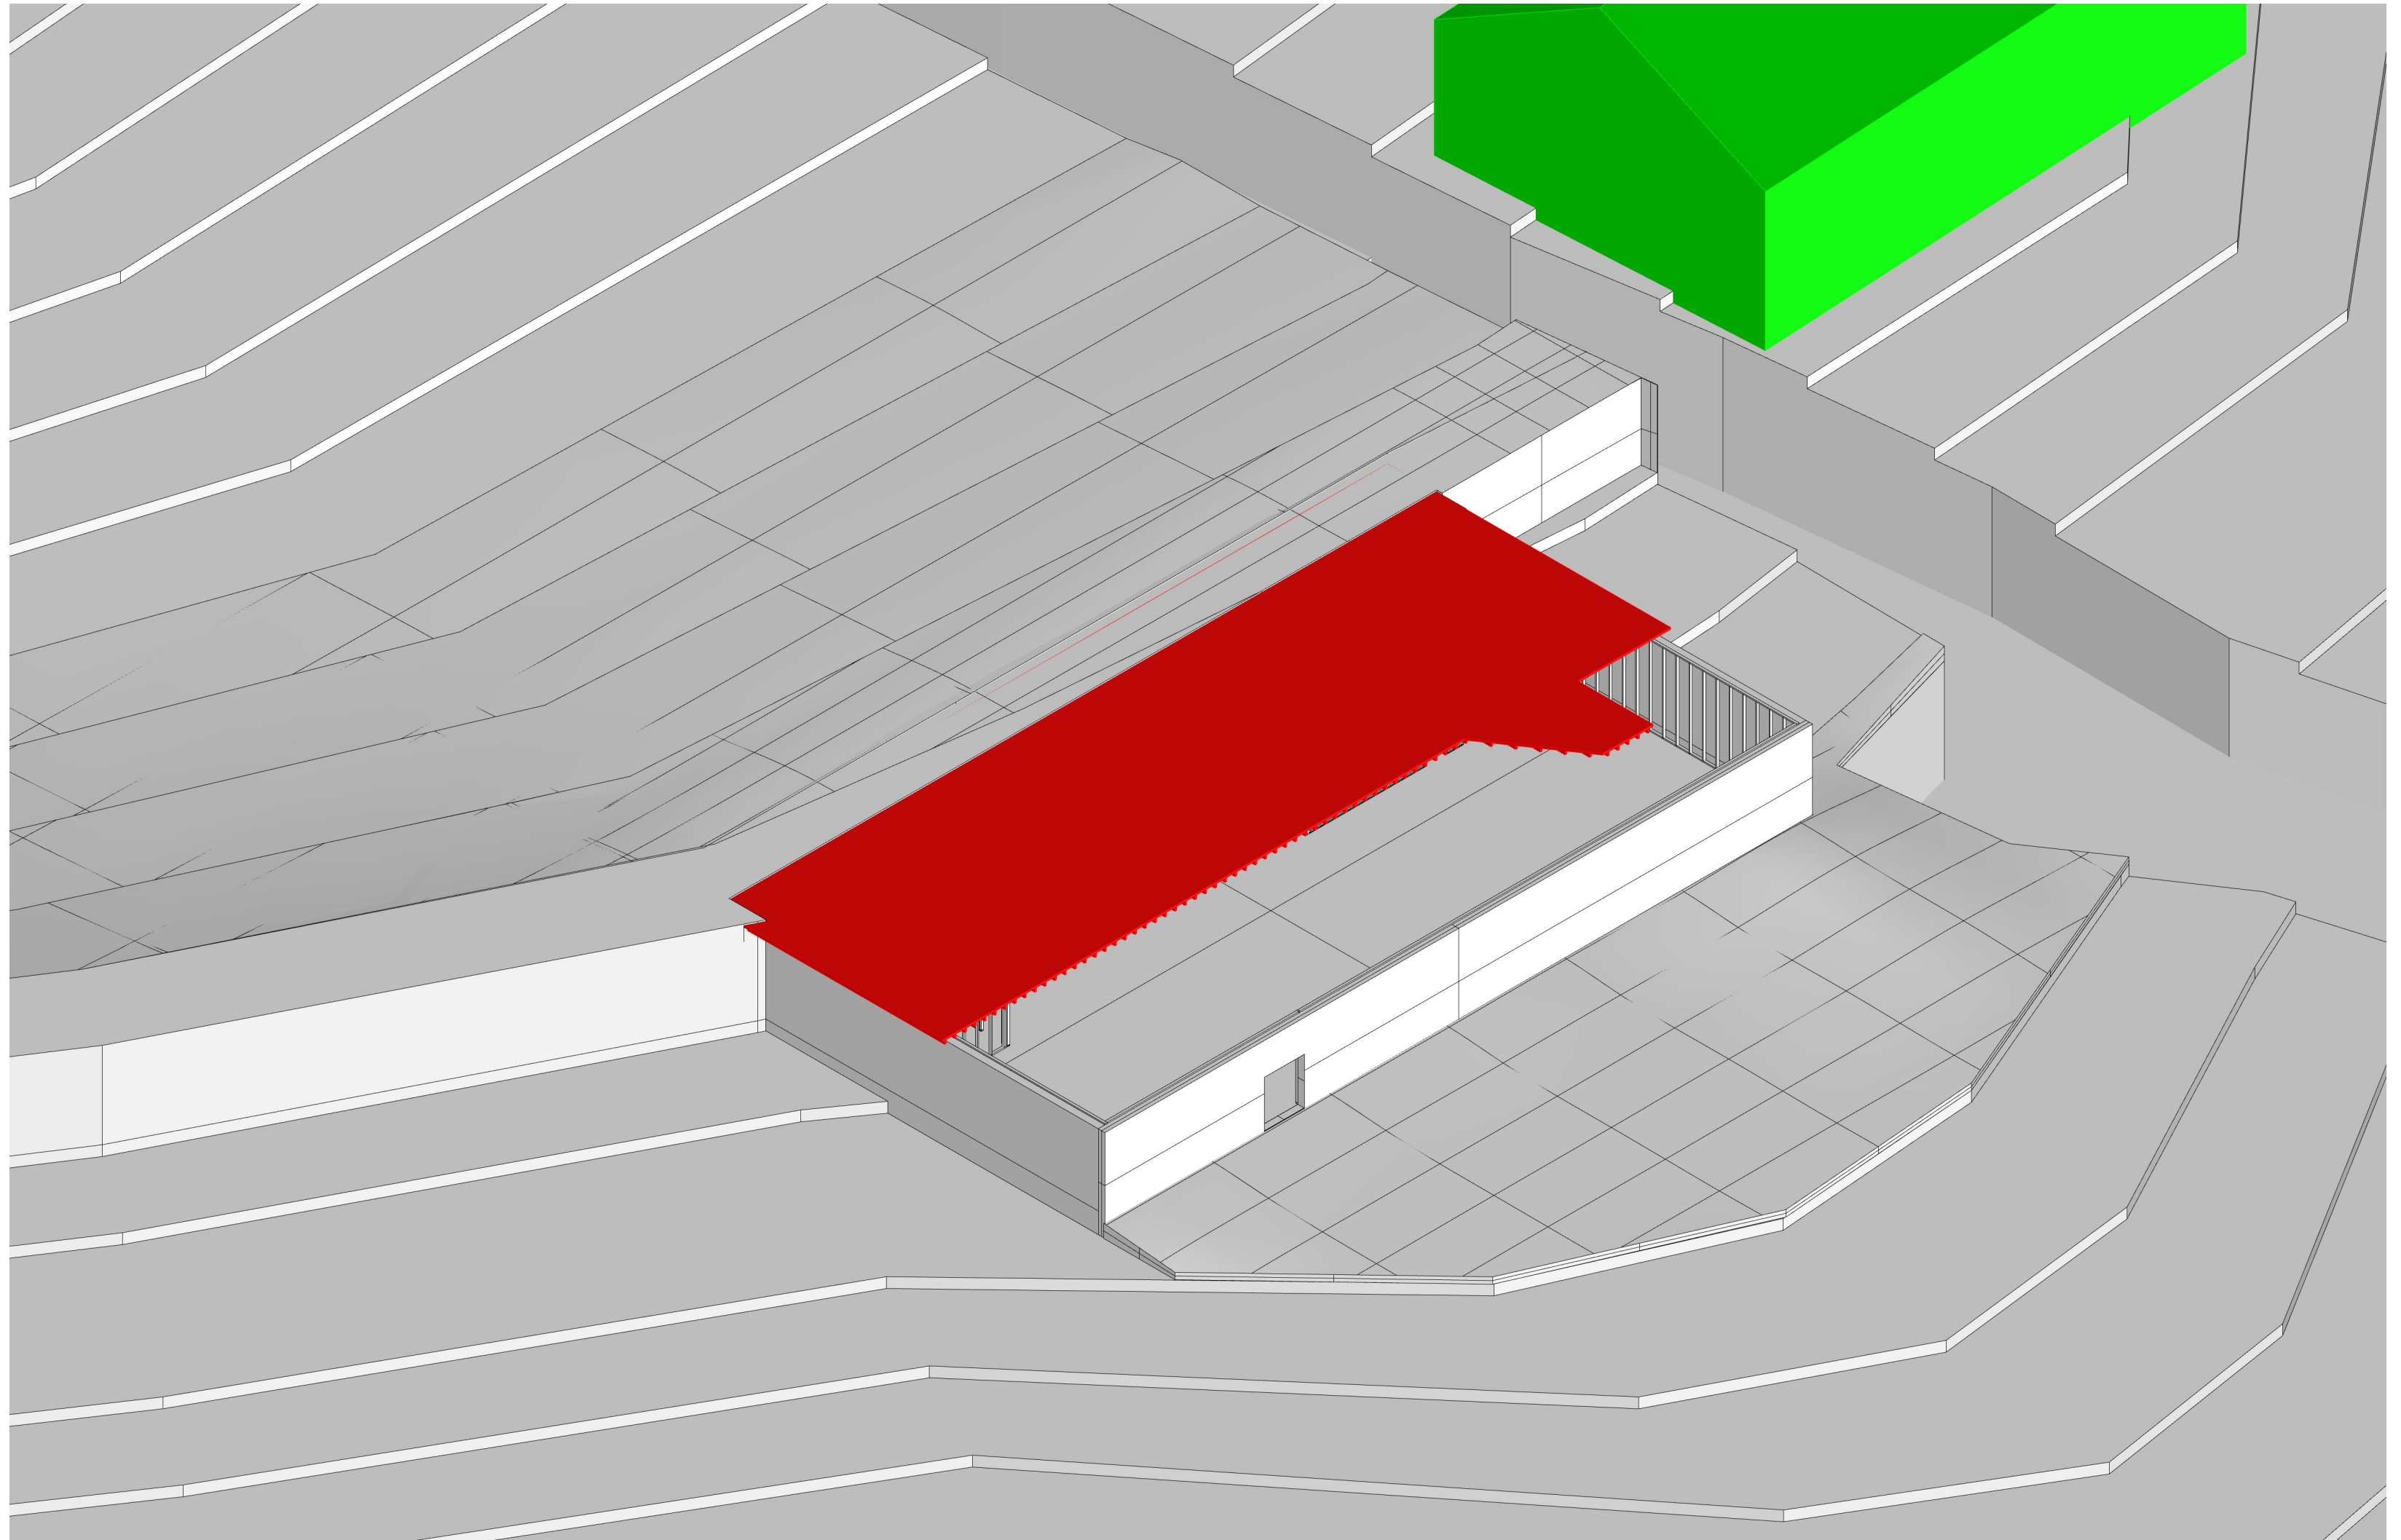


Design Assignment 4.0

UPPER FLOOR WALL FRAMING

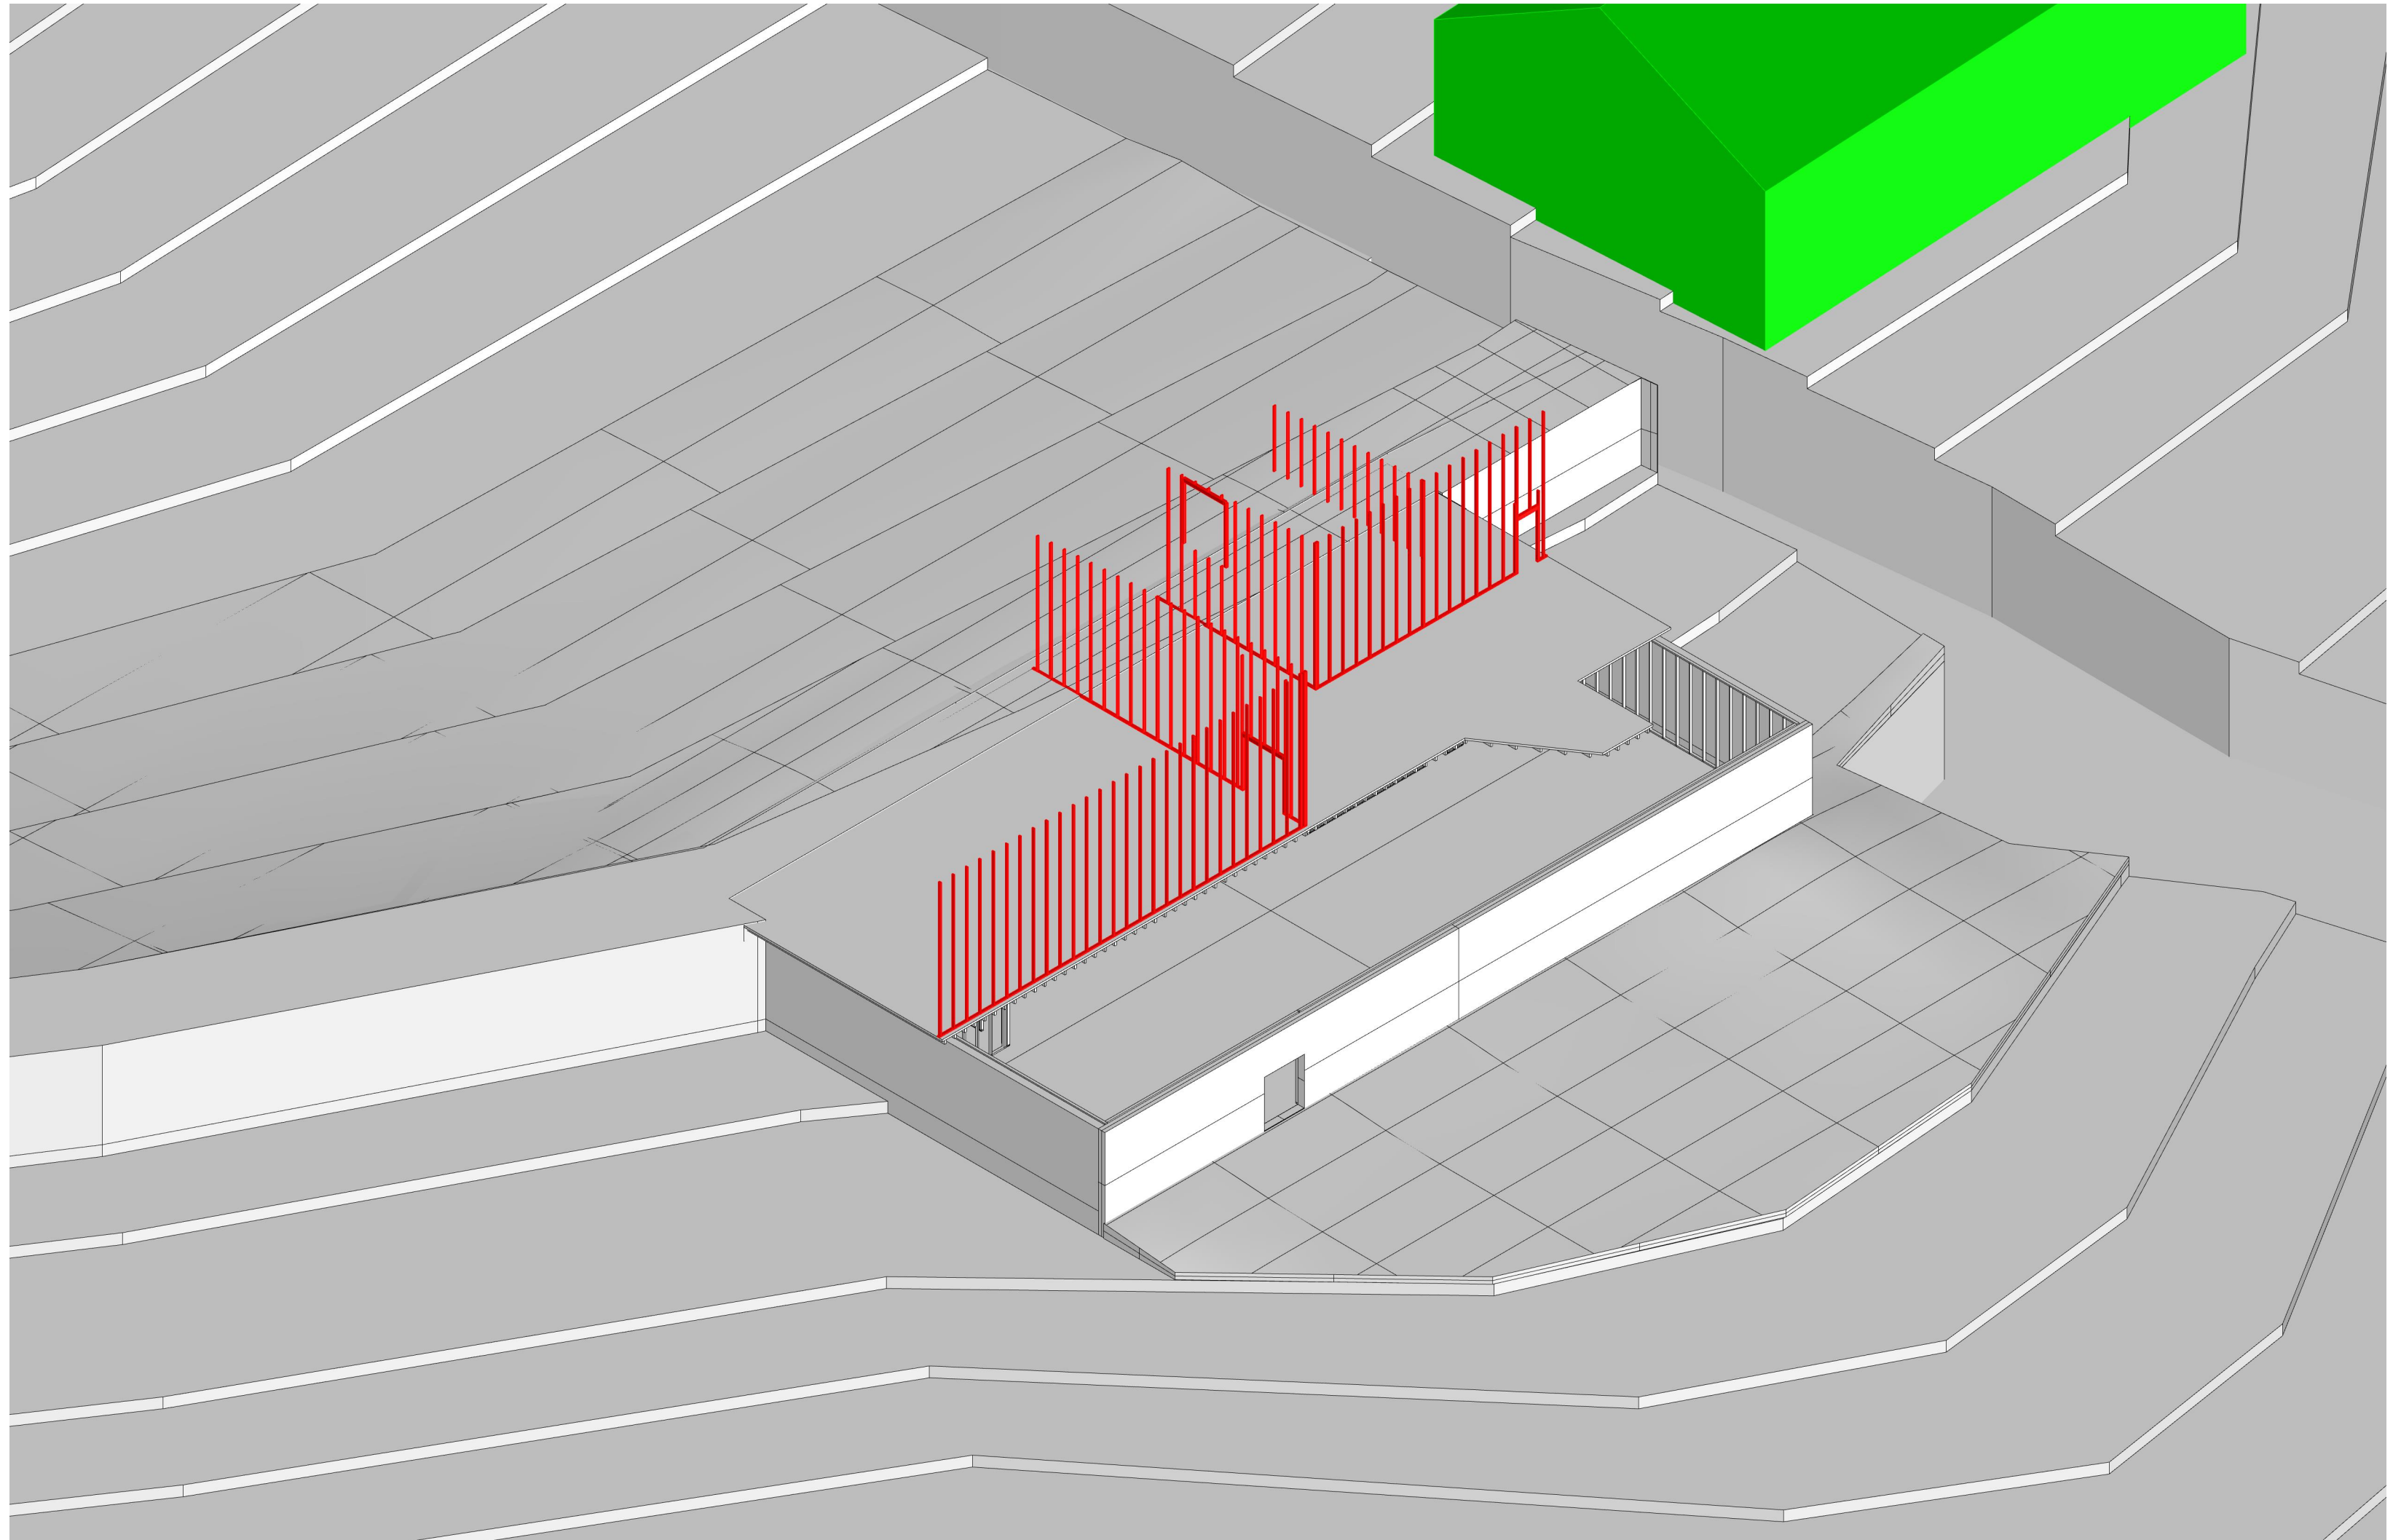


Design Assignment 4.0

UPPER FLOOR WALL SHEATHING

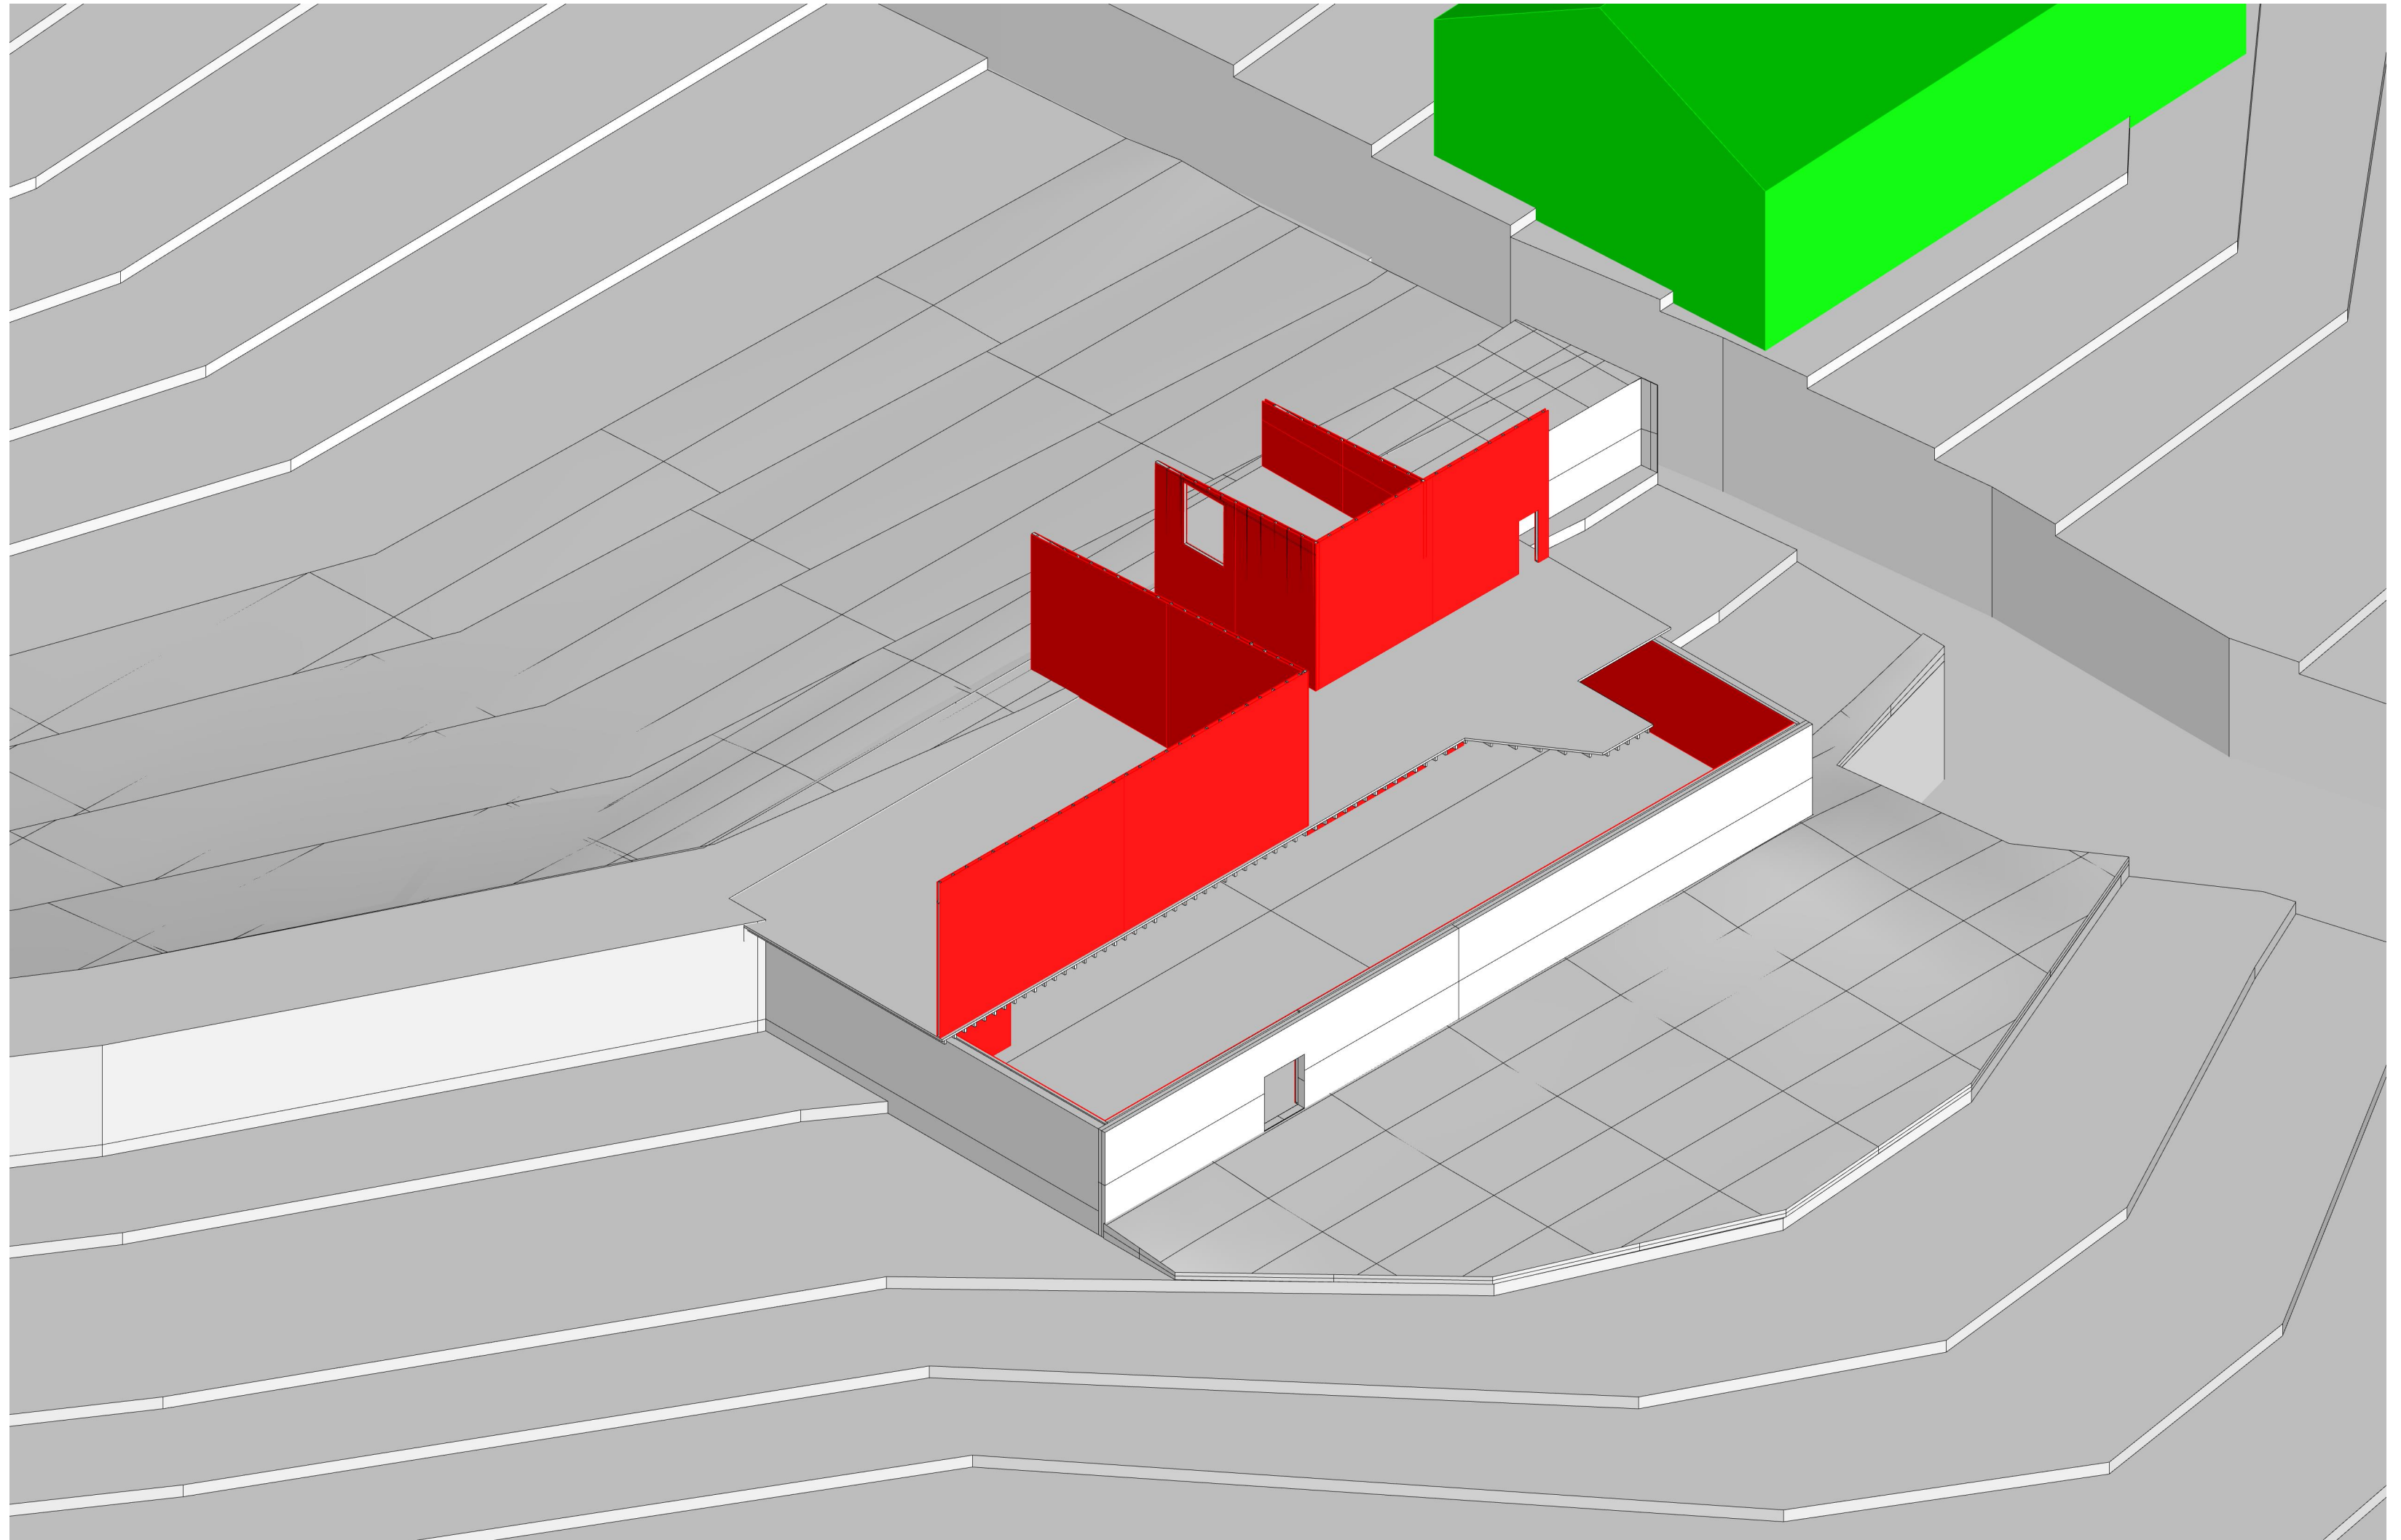

Design Assignment 4.0
ROOF FRAMING SYSTEM

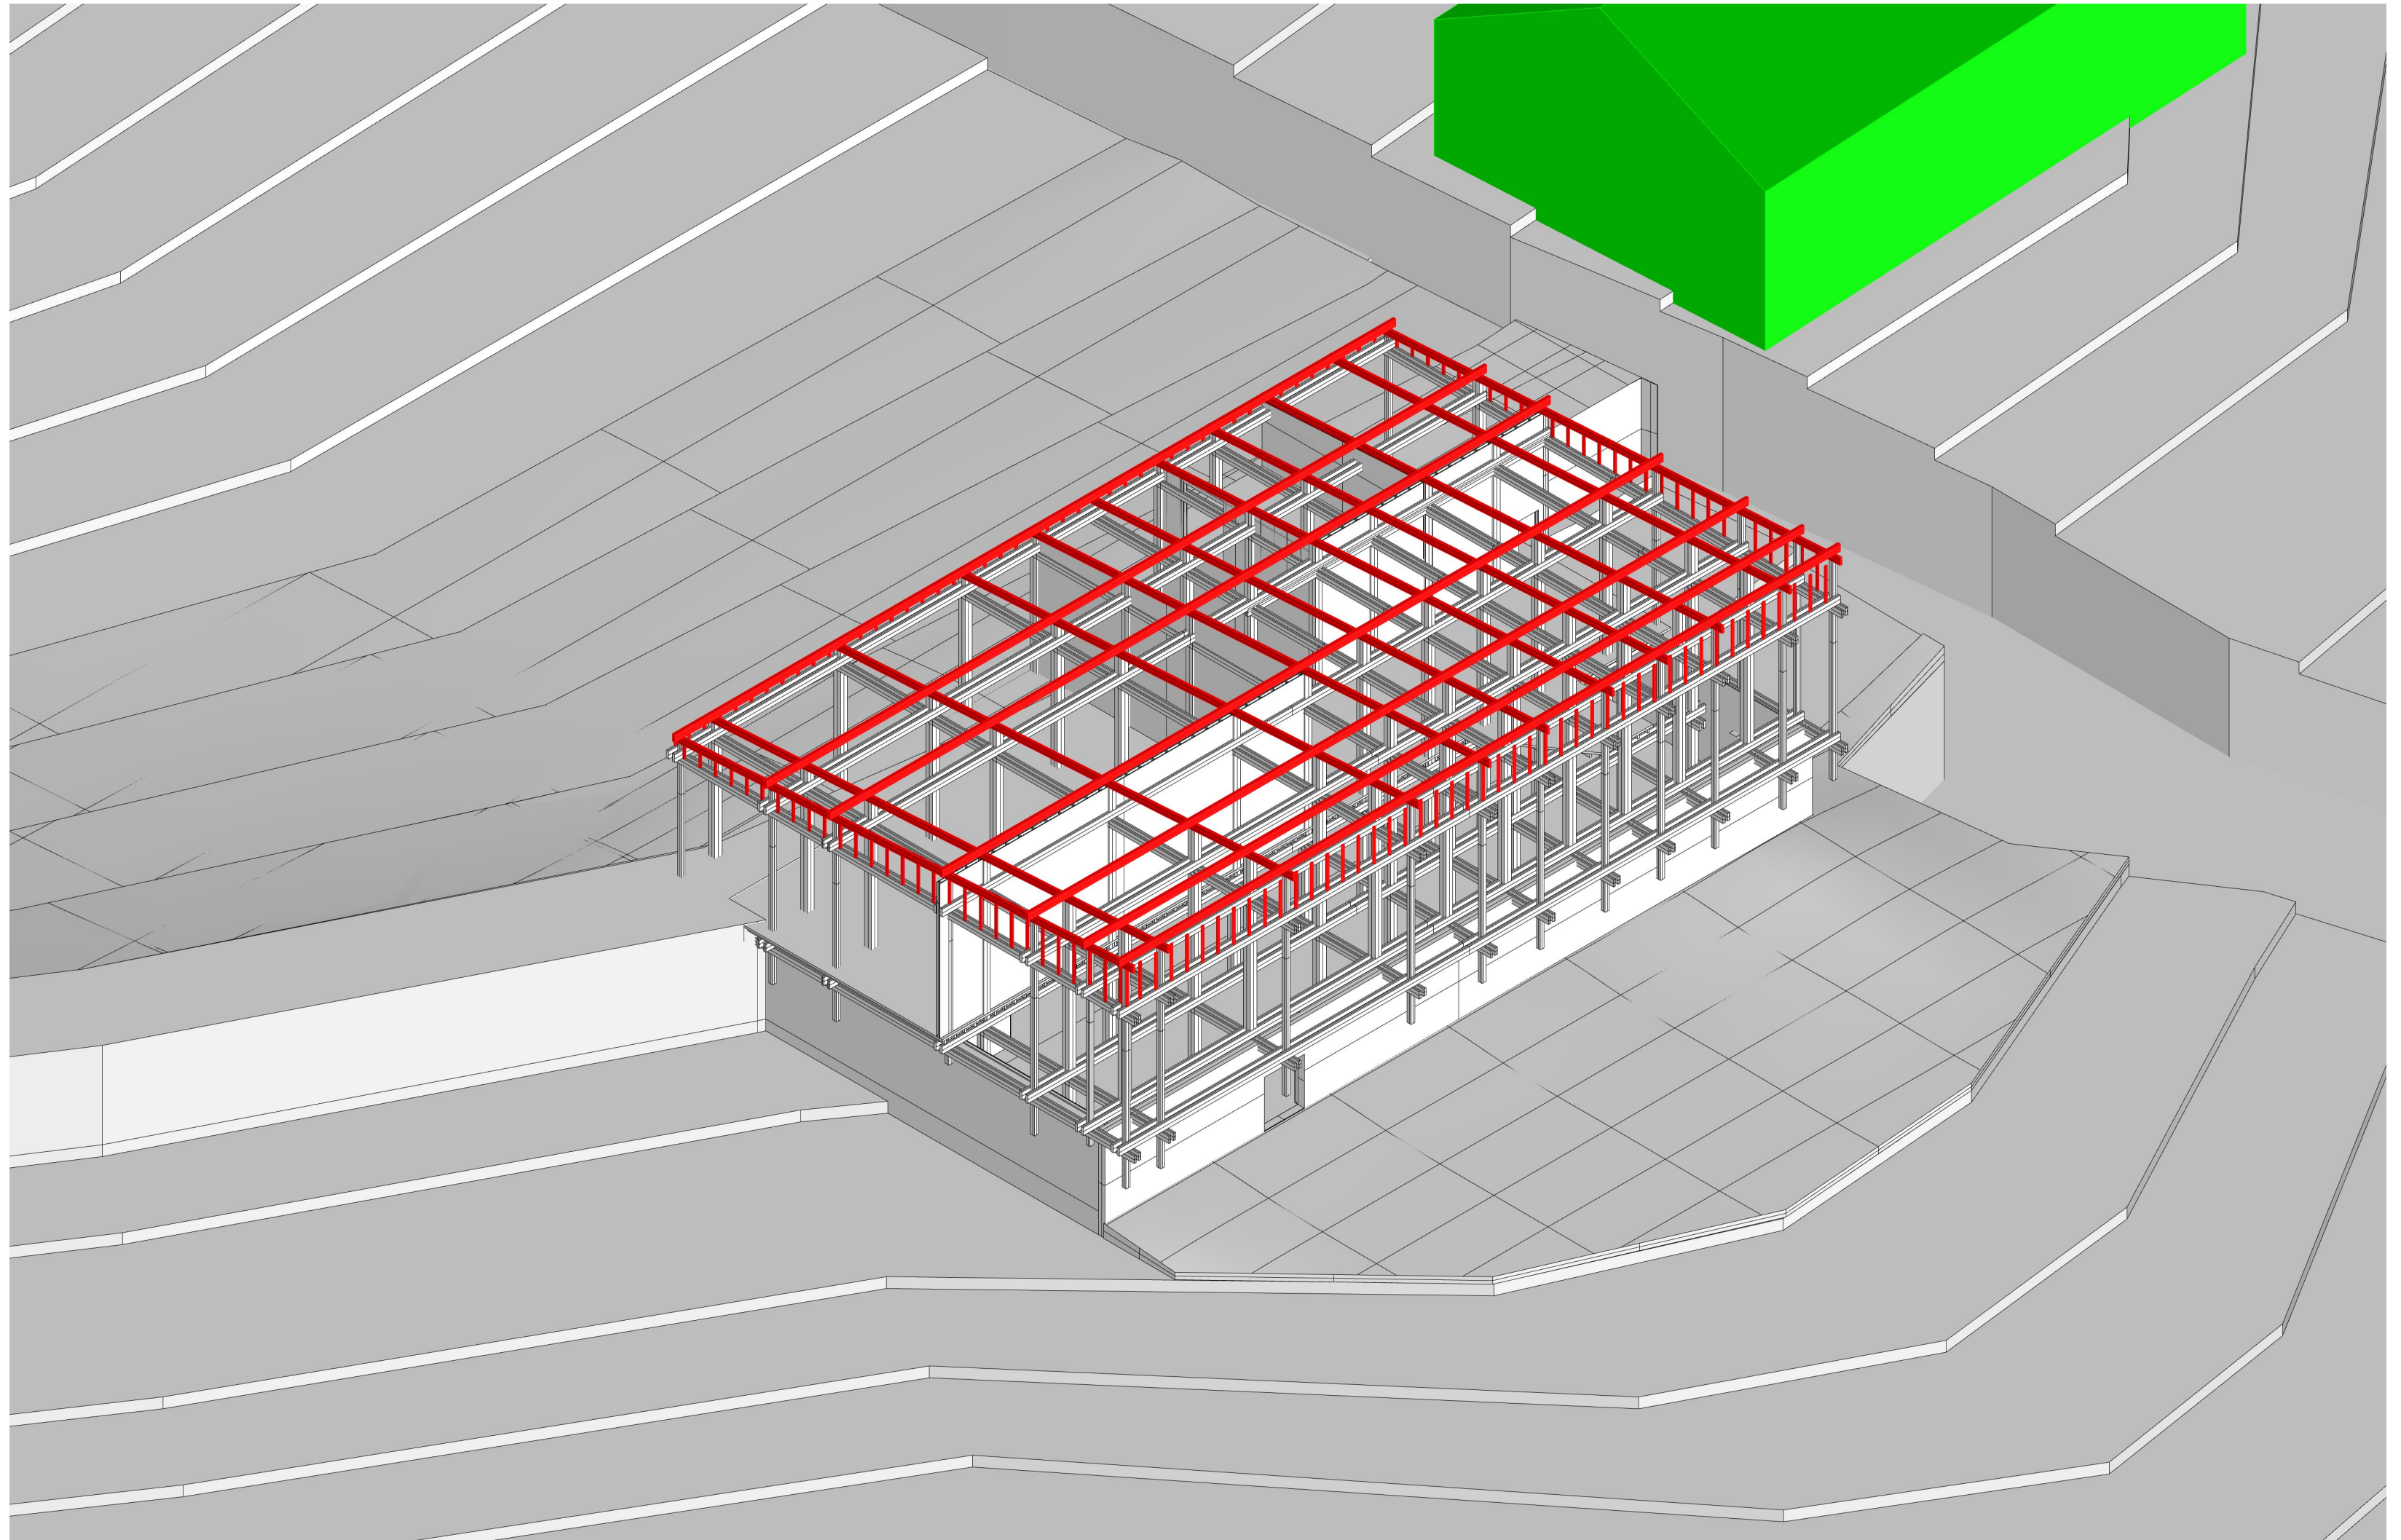

Design Assignment 4.0
ROOF SHEATHING PLAN

